


DATE	
BY	
FINAL SURVEY	SURVEYED
NOTE BOOK	PLOTTED
NO.	TEMPLATE
	AREAS CHECKED

DATE	
BY	
ORIGINAL SURVEY	SURVEYED
NOTE BOOK	PLOTTED
NO.	TEMPLATE
	AREAS CHECKED

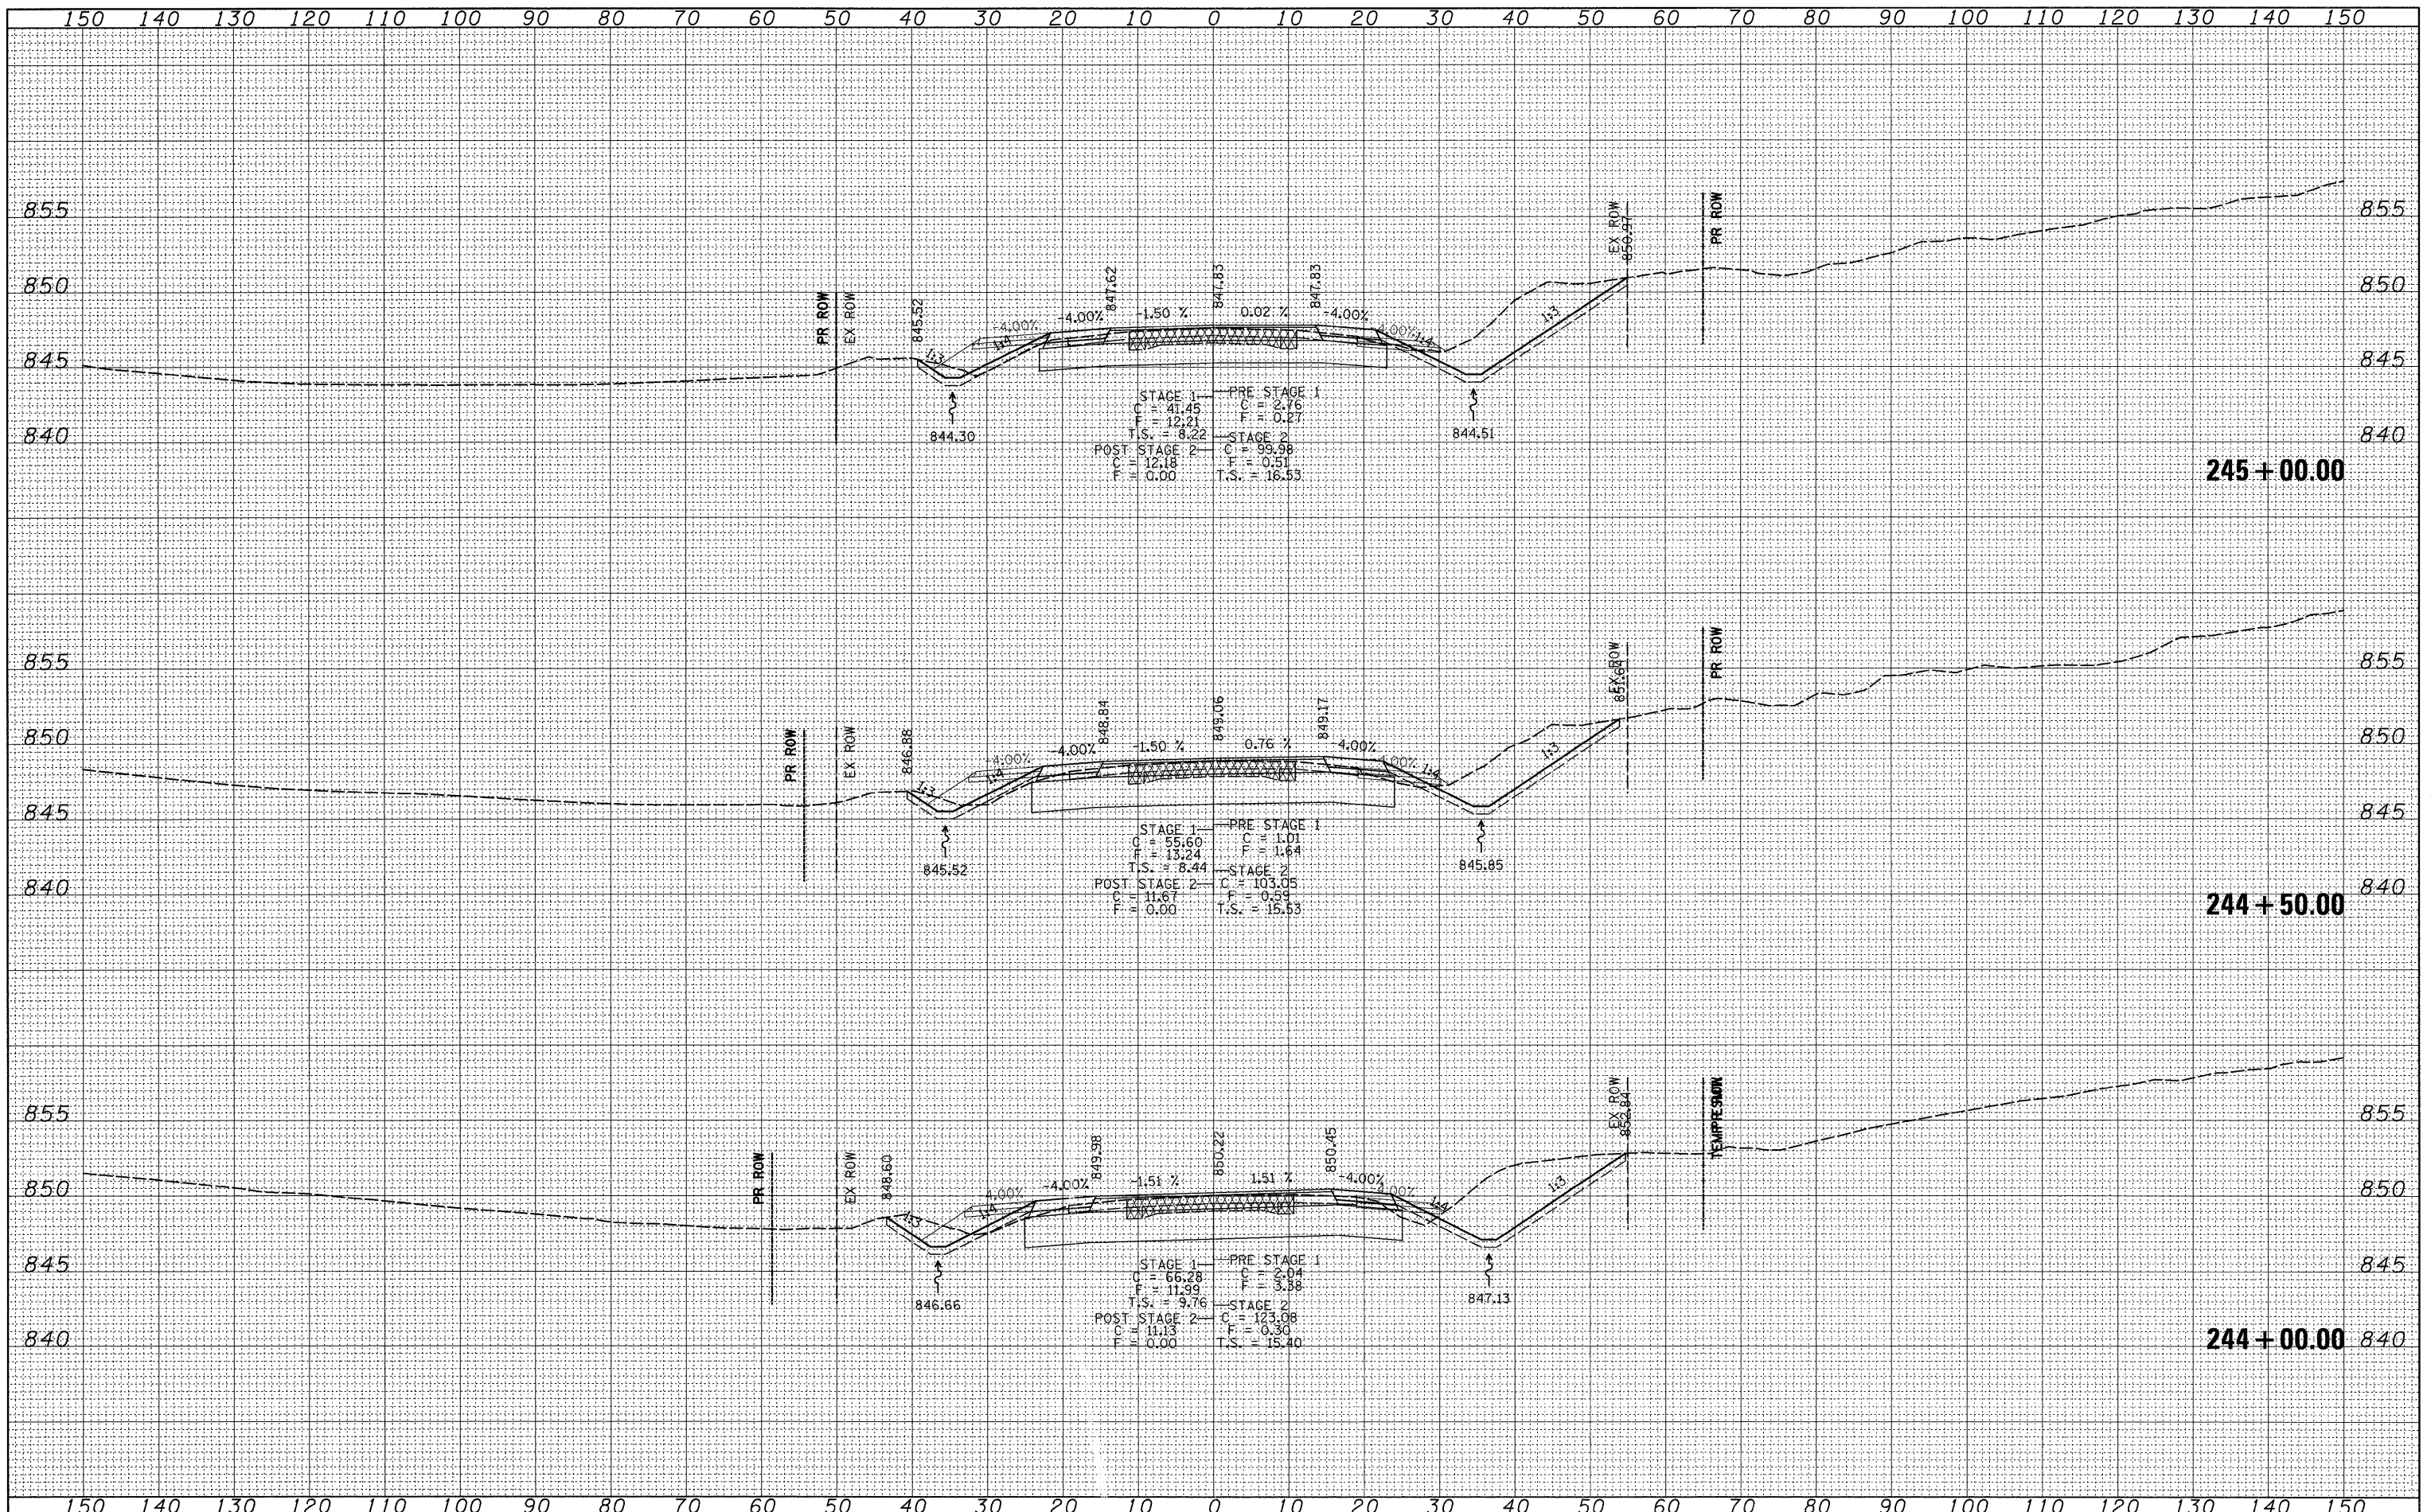

FILE NAME =	USER NAME = goffjl	DESIGNED -	REVISED -	STATE OF ILLINOIS DEPARTMENT OF TRANSPORTATION	IL 76	F.A.P. RTE.	SECTION	COUNTY	TOTAL SHEETS	SHEET NO.	
c:\pw_work\PWIDOT\GOFFJL\dms85448\d08908xm.dgn	PLOT SCALE = 10,0000' / IN.	DRAWN -	REVISED -			754	101M-1	BOONE	74	61	
PLOT DATE = Tue Mar 09 10:18:39 2010	DATE -	CHECKED -	REVISED -			CONTRACT NO. 64E34					
		DATE -	REVISED -			ILLINOIS FED. AID PROJECT					