


DATE	
BY	
SURVEYED	
PLANNED	
TEMPLATE	
NOTE BOOK	
AREAS CHECKED	
NO.	

DATE	
BY	
SURVEYED	
PLANNED	
TEMPLATE	
NOTE BOOK	
AREAS CHECKED	
NO.	

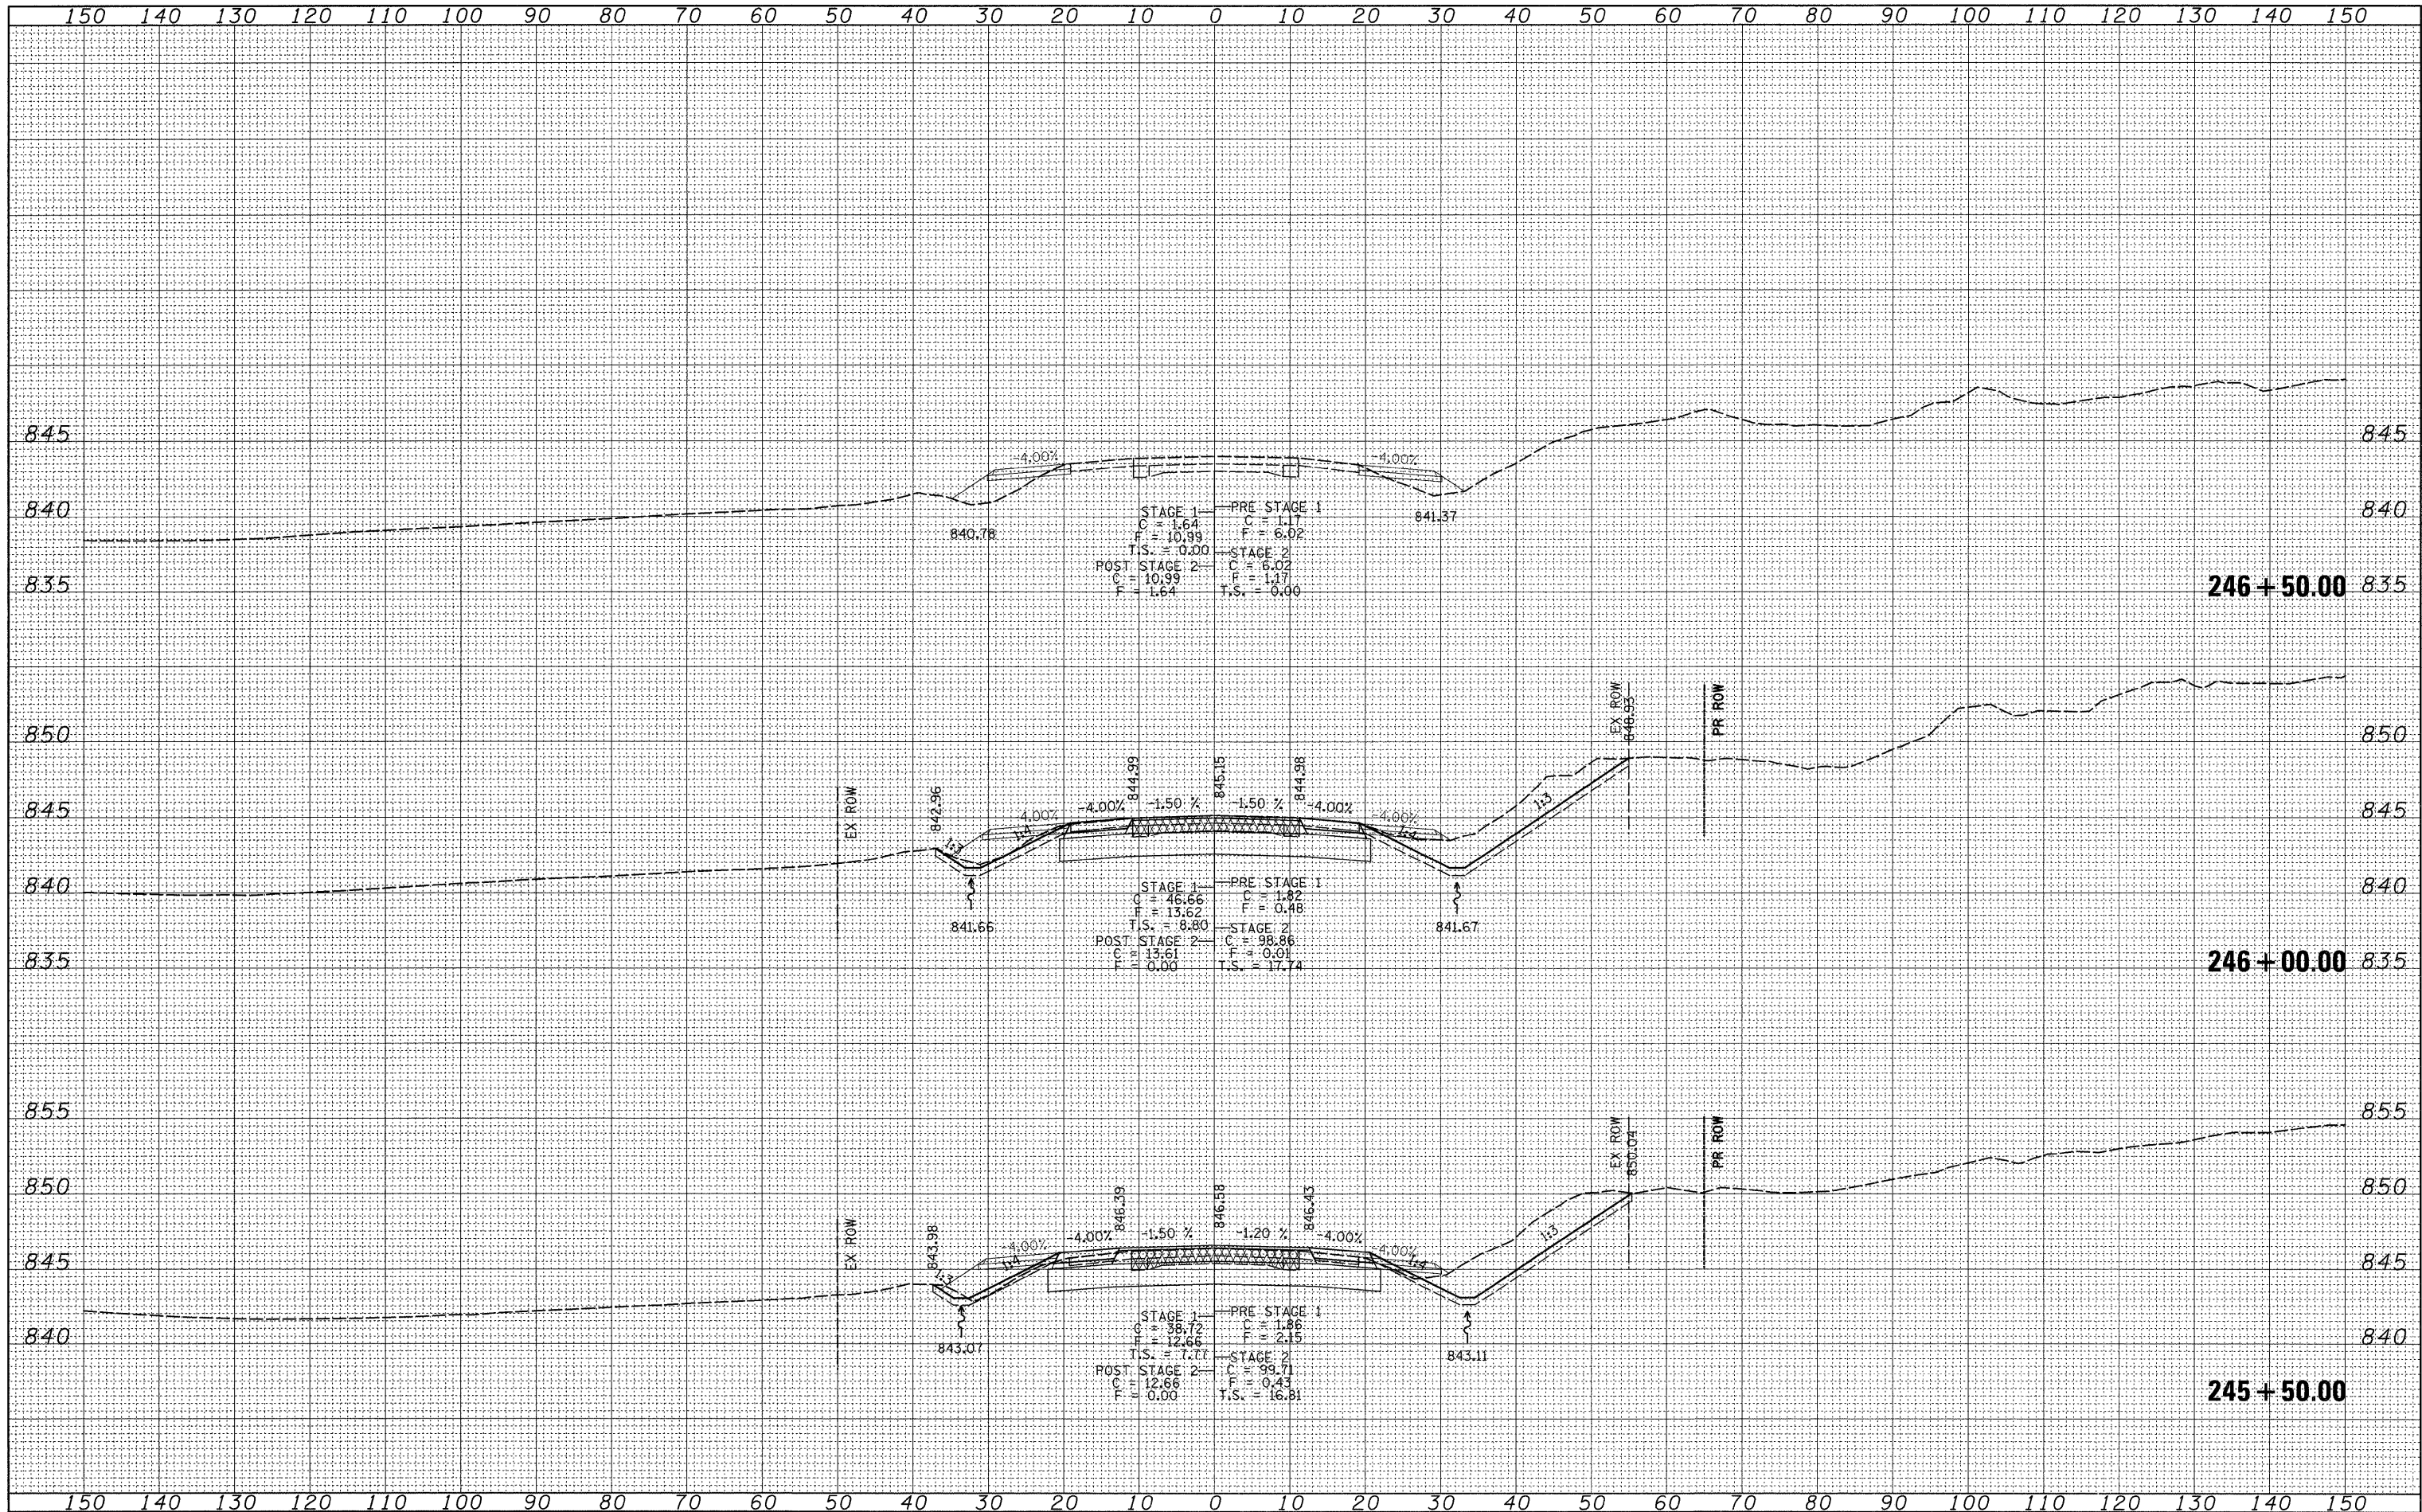

FILE NAME =
 ct:\pw_work\PWIDOT\GFFFJL\dms85448\d08908xm.dgn

USER NAME = gofftjl	DESIGNED -	REVISED -
	DRAWN -	REVISED -
PLOT SCALE = 10.0000 / IN.	CHECKED -	REVISED -
PLOT DATE = Tue Mar 09 10:18:40 2010	DATE -	REVISED -

**STATE OF ILLINOIS
 DEPARTMENT OF TRANSPORTATION**

IL 76

SCALE: SHEET NO. OF SHEETS STA. 245+50.00 TO STA. 246+50.00

F.A.P. RTE. 754	SECTION 101M-1	COUNTY BOONE	TOTAL SHEETS 74	SHEET NO. 62
CONTRACT NO. 64E34				ILLINOIS FED. AID PROJECT