


DATE	
BY	
SURVEYED	
NOTE BOOK	
NO.	
TEMPERATURE	
AREAS CHECKED	

DATE	
BY	
SURVEYED	
NOTE BOOK	
NO.	
TEMPERATURE	
AREAS CHECKED	

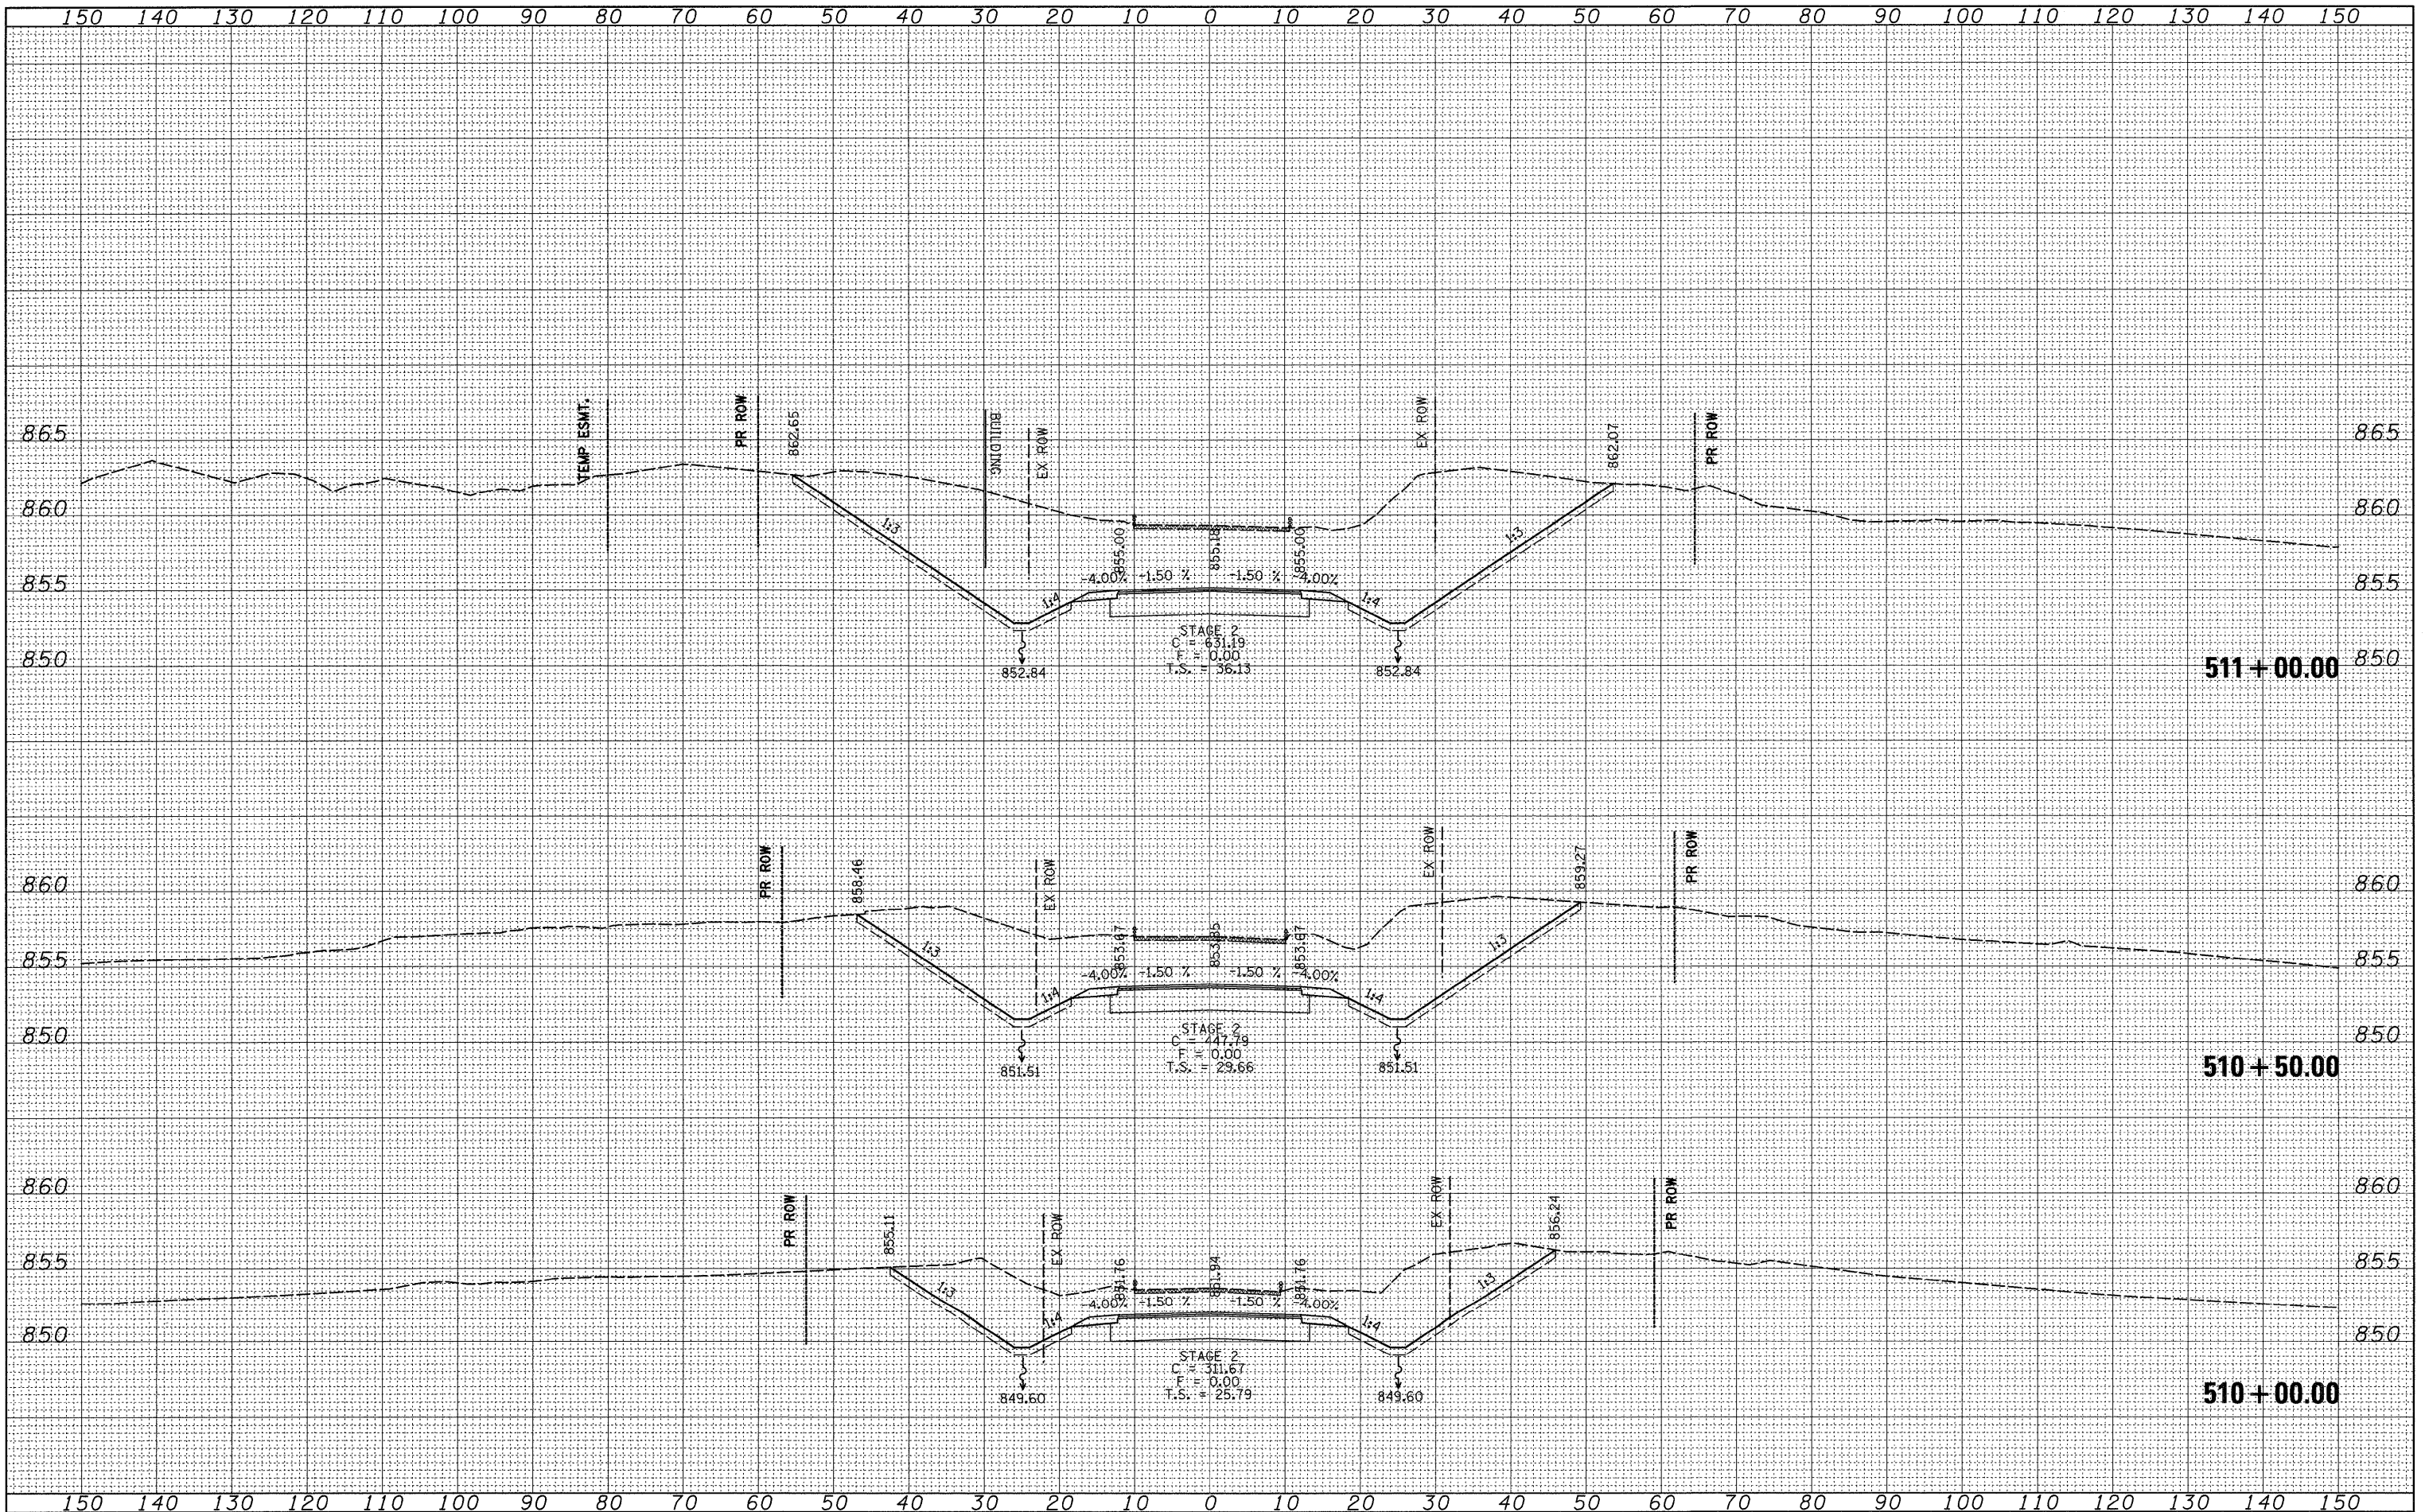

FILE NAME =
 c:\pw_work\PWIDOT\GOFFJL\dms85448\d08908xs.dgn

USER NAME = goffjl
 PLOT SCALE = 10.0000' / IN.
 PLOT DATE = Wed Mar 10 09:52:28 2010

DESIGNED -
 DRAWN -
 CHECKED -
 DATE -

REVISED -
 REVISED -
 REVISED -
 REVISED -

**STATE OF ILLINOIS
 DEPARTMENT OF TRANSPORTATION**

WEST ORTH

SCALE: SHEET NO. OF SHEETS STA. 510+00.00 TO STA. 511+00.00

F.A.P. RTE.	SECTION	COUNTY	TOTAL SHEETS	SHEET NO.
754	101M-1	BOONE	74	66
CONTRACT NO. 64E34				
ILLINOIS FED. AID PROJECT				