


DATE	
BY	
NO.	
AREAS CHECKED	
TEMPLATE	
PLOTTED	
SURVEY	
FINAL	

DATE	
BY	
NO.	
AREAS CHECKED	
TEMPLATE	
PLOTTED	
SURVEY	
ORIGINAL	

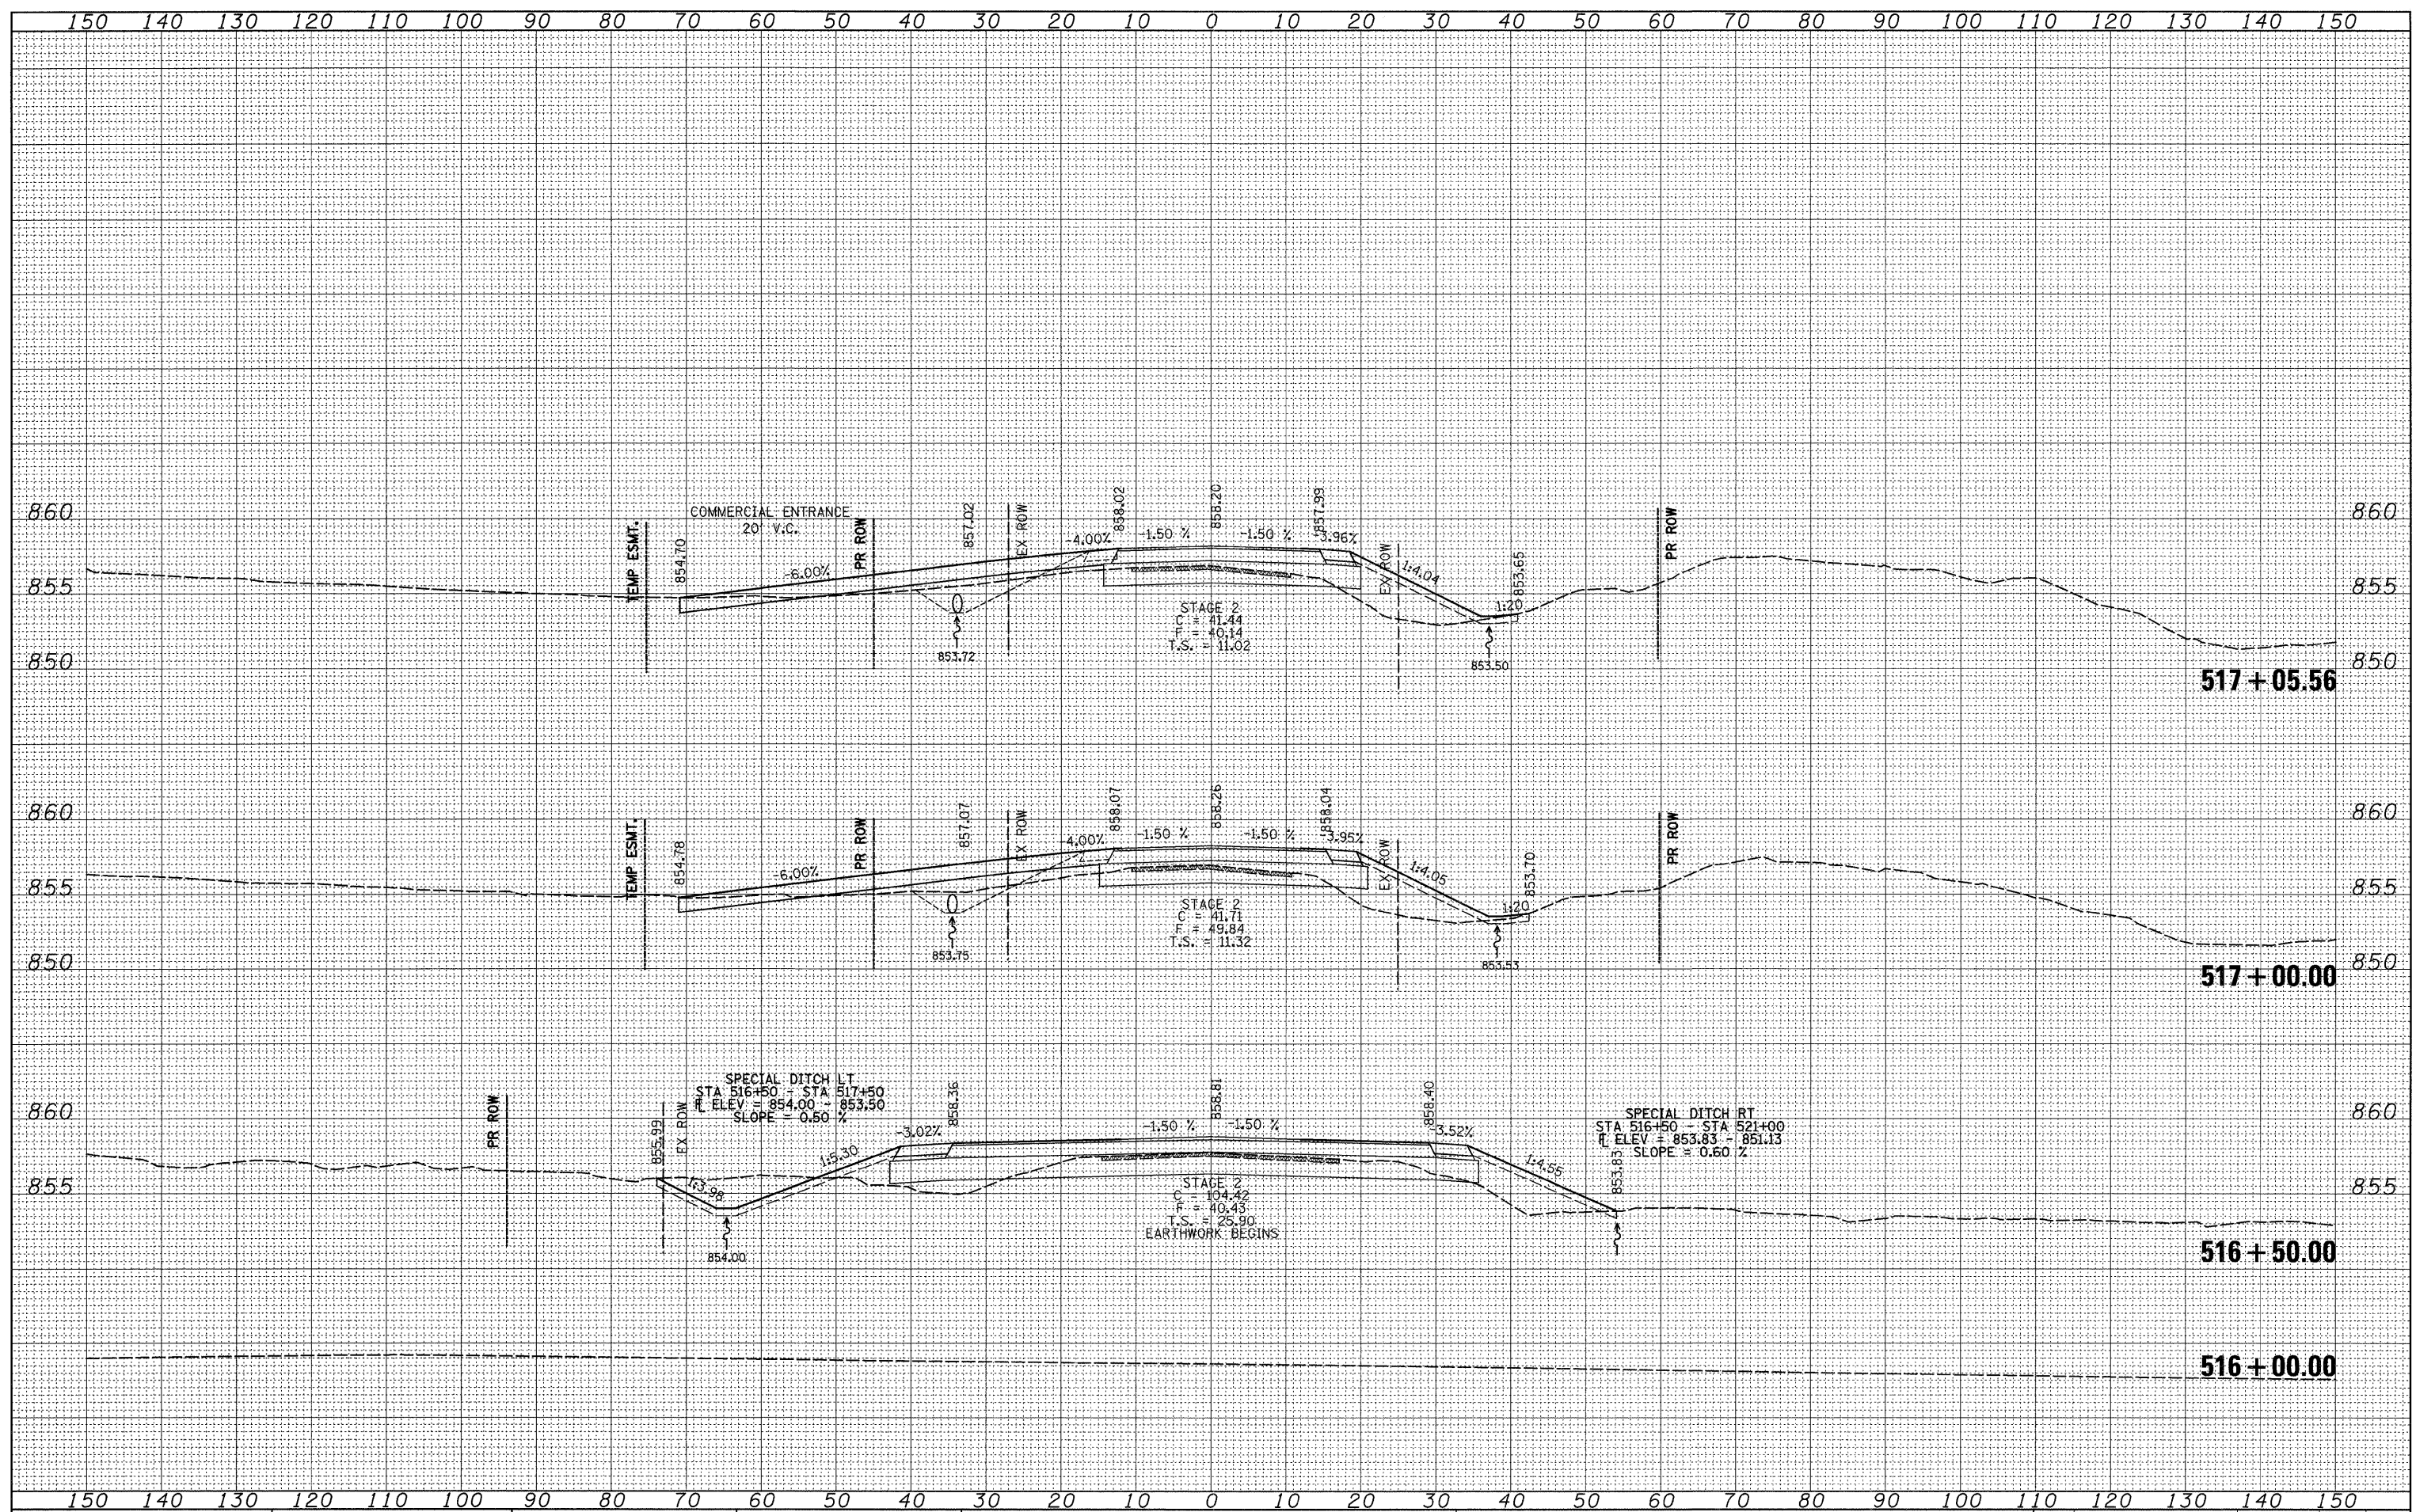

FILE NAME =
 at:\pw_work\PWIDOT\GOFF.JL\dms85448\d8908xs2.dgn

USER NAME = goffjl
 PLOT SCALE = 10.0000' / IN.
 PLOT DATE = Tue Mar 09 10:19:03 2010

DESIGNED -
 DRAWN -
 CHECKED -
 DATE -

REVISED -
 REVISED -
 REVISED -
 REVISED -

**STATE OF ILLINOIS
 DEPARTMENT OF TRANSPORTATION**

EAST ORTH

SCALE: SHEET NO. OF SHEETS STA. 516+00.00 TO STA. 517+05.56

F.A.P. RTE.	SECTION	COUNTY	TOTAL SHEETS	SHEET NO.
754	101M-1	BOONE	74	70
CONTRACT NO. 64E34			ILLINOIS FED. AID PROJECT	