


STAGING TYPICAL

GENERAL NOTES:

1. CONSTRUCT 4' AGGREGATE SHOULDER RT AND INSTALL 18" TEMPORARY PIPE PRIOR TO OPENING STAGE I TO TRAFFIC.
2. ONCE STAGE I AND II ARE COMPLETED THE CLASS C PATCH MUST BE COMPLETED THE FOLLOWING DAY.
3. OVERNIGHT SIGNING SHALL CONSIST OF "ROAD CONSTRUCTION AHEAD", "LOOSE GRAVEL" W8-7(0)48 & 35 mph ADVISORY PLATE AT 500 FT SPACINGS WITH FLASHERS PLACED ON THE SIGNS.

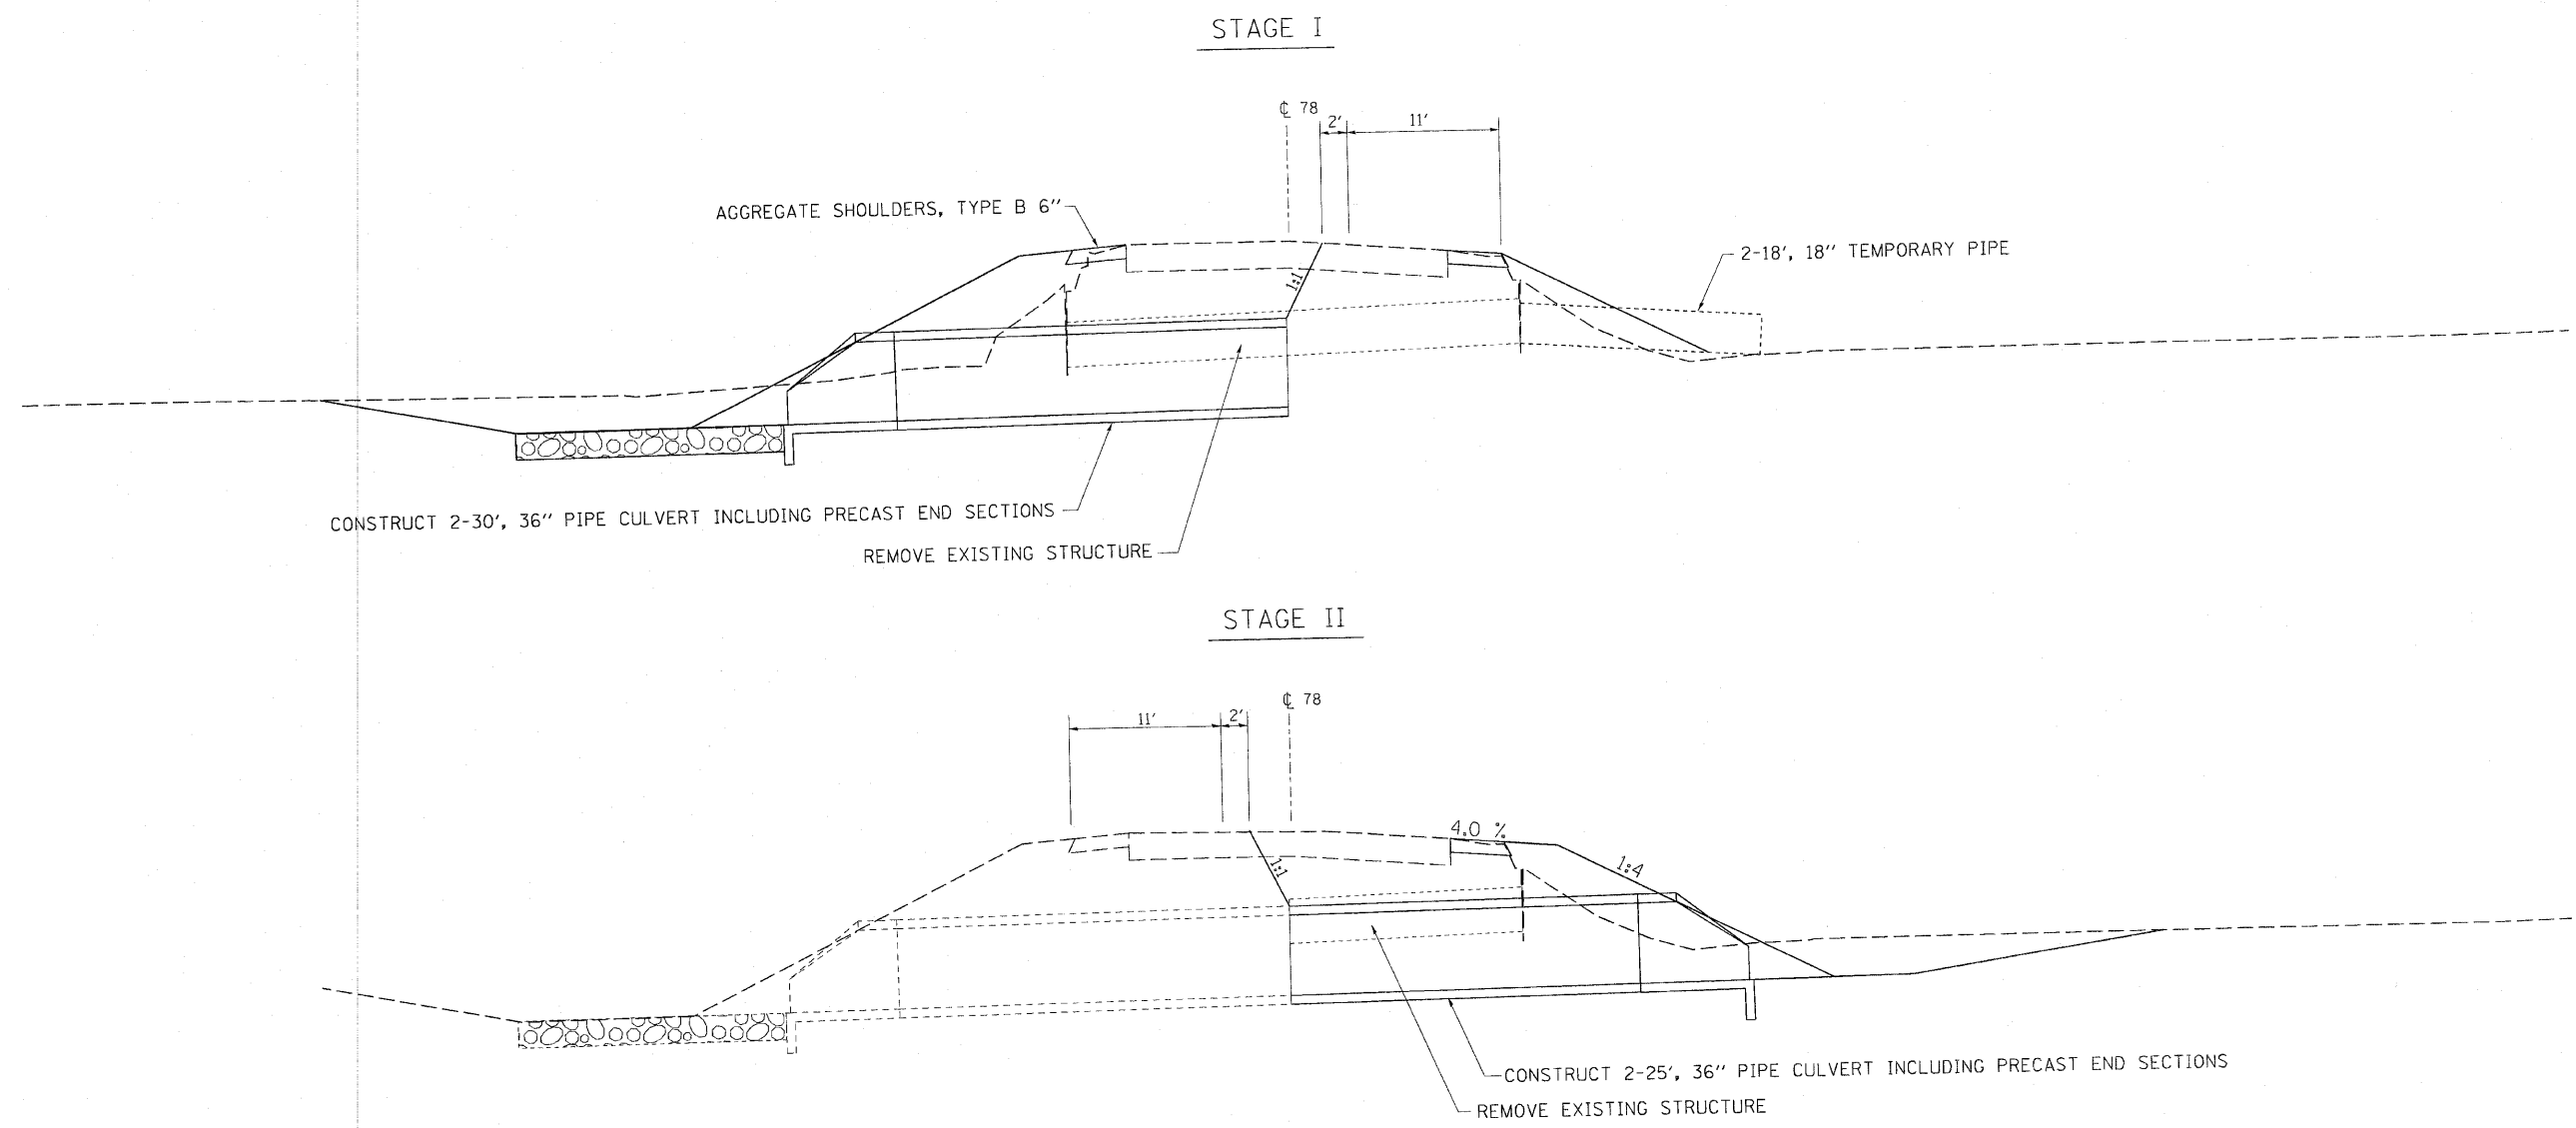

FILE NAME =	USER NAME = cushmanbw	DESIGNED -	REVISED -	STATE OF ILLINOIS DEPARTMENT OF TRANSPORTATION	STAGING TYPICAL	F.A.P. RTE.	SECTION	COUNTY	TOTAL SHEETS	SHEET NO.
	PLT SCALE = 20.0000' / IN.	CHECKED -	REVISED -			22	15T-1	WHITESIDE	17	5
PLT DATE = Thu Jun 24 2643:02 2010	DATE -	REVISED -	REVISED -	SCALE:	SHEET NO. OF SHEETS STA. TO STA.	ILLINOIS FED. AID PROJECT				
						CONTRACT NO. 64F35				