


TIE POINTS

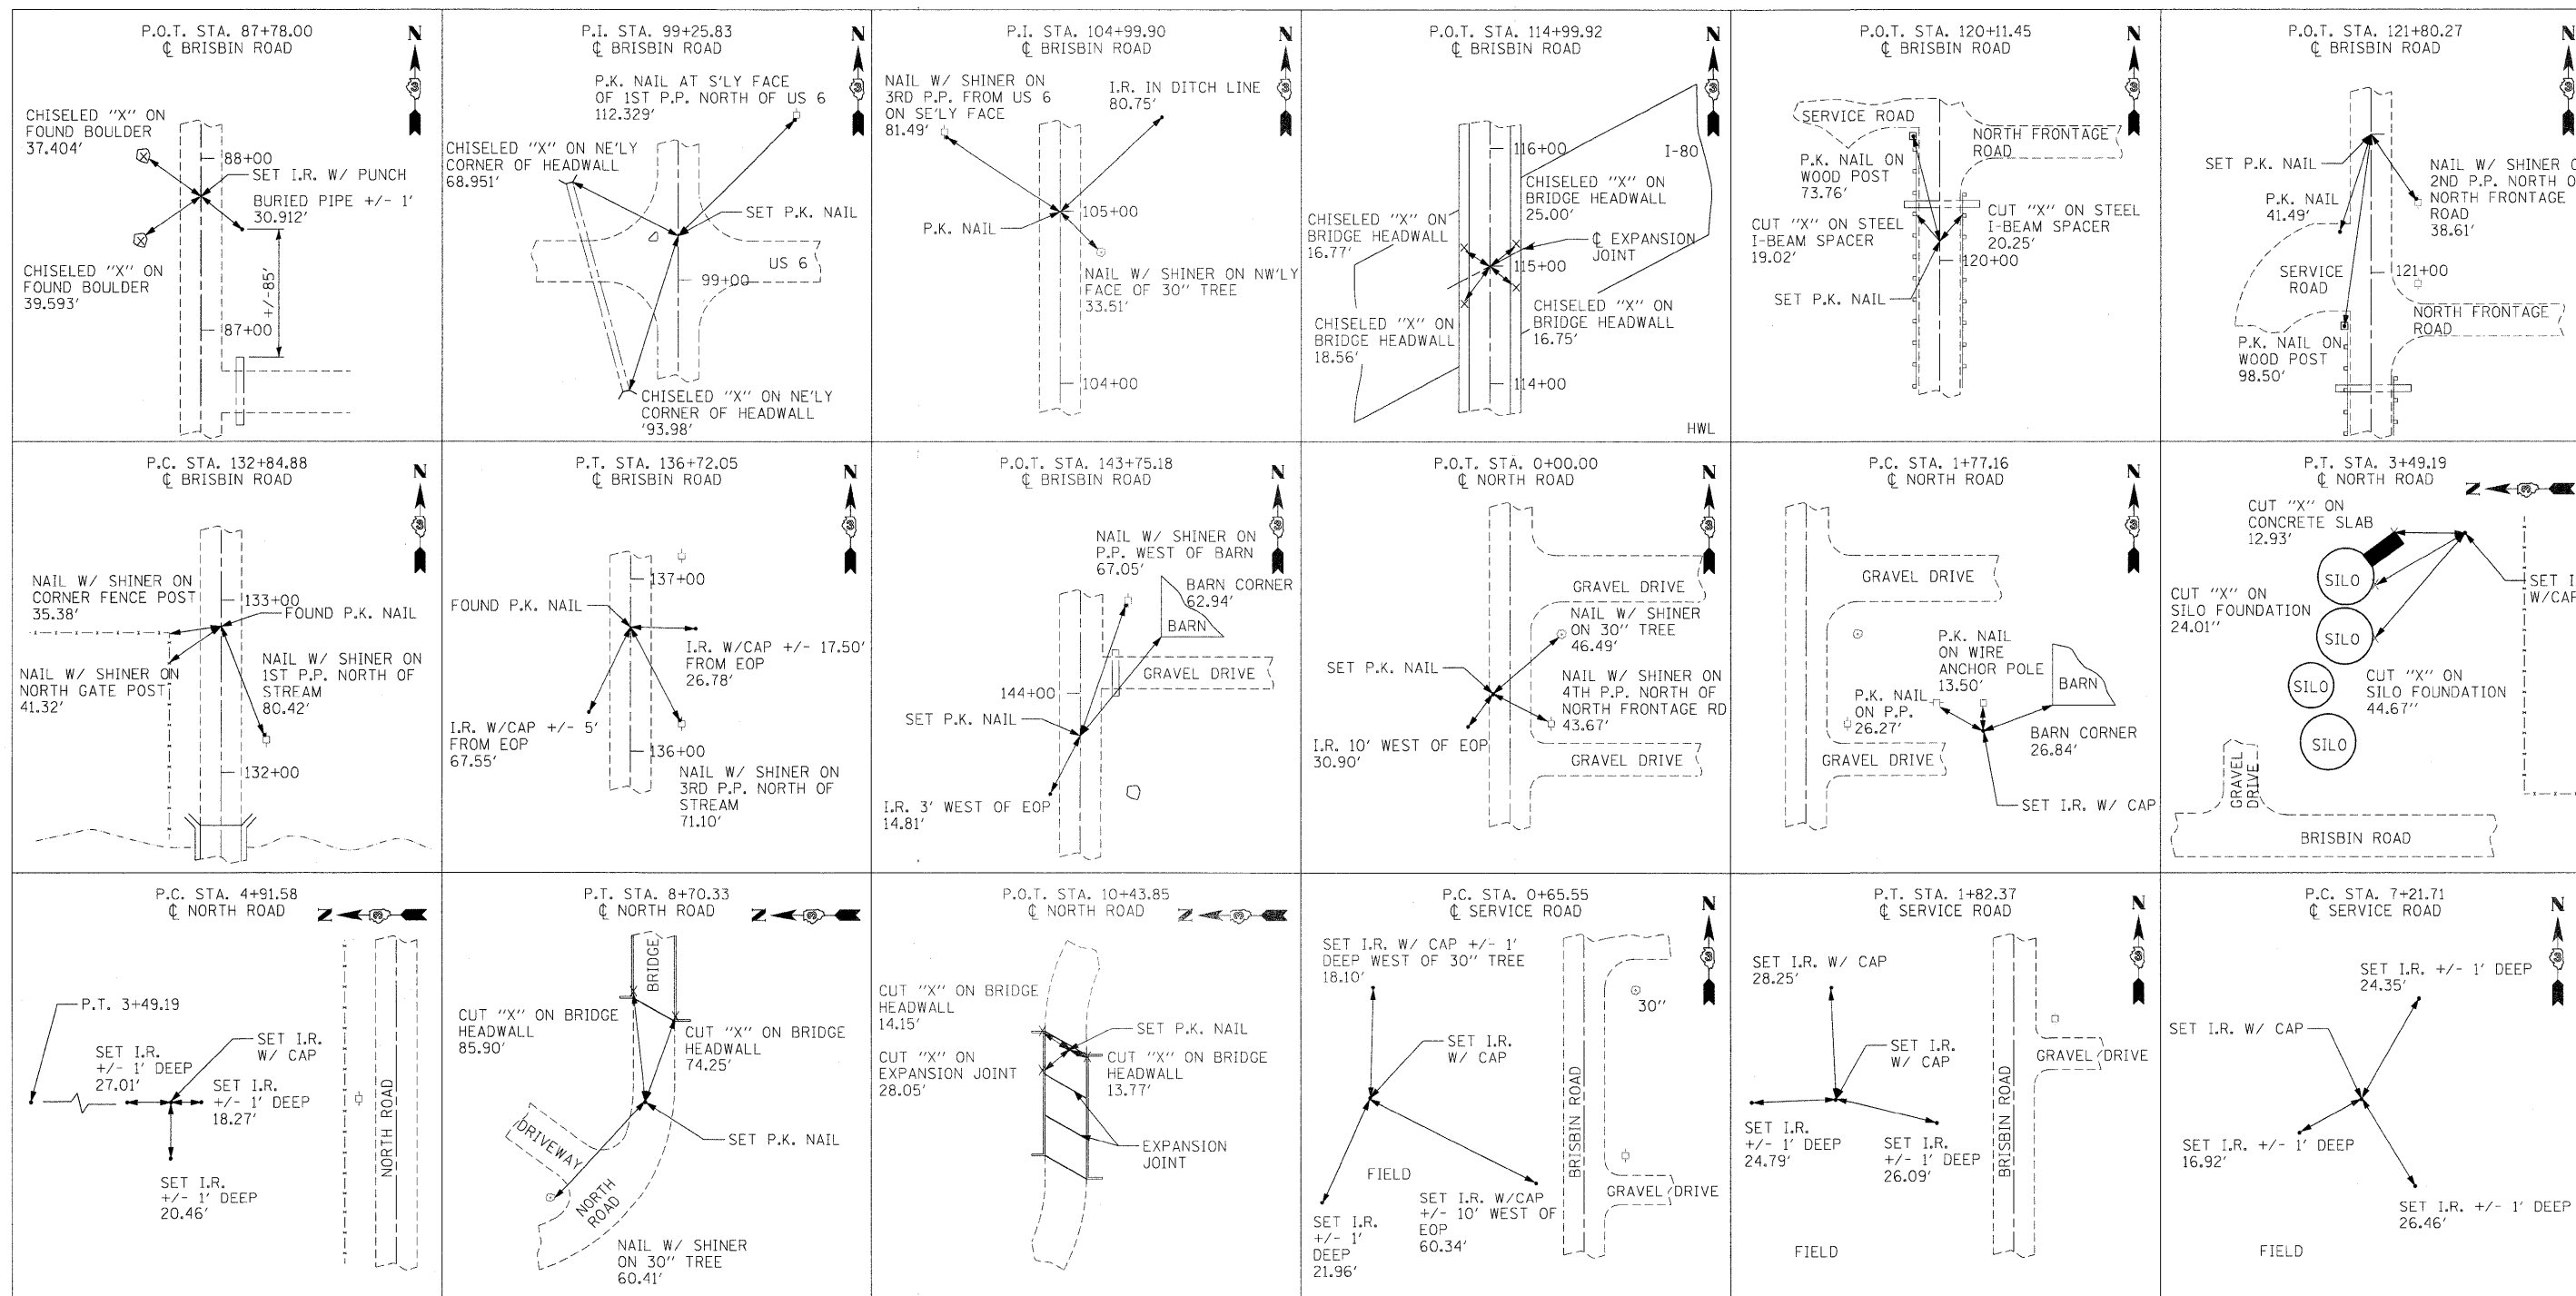

FILE NAME =	USER NAME = .USER.	DESIGNED - AKK	REVISED -	STATE OF ILLINOIS DEPARTMENT OF TRANSPORTATION	ALIGNMENT TIES				F.A.U. RTE.	SECTION	COUNTY	TOTAL SHEETS	SHEET NO.
\\s1812\cadd Sheets\0366408-sht-ATB.dgn		DRAWN - LEG	REVISED -		SCALE: N.T.S	SHEET NO. 34 OF 351 SHEETS	STA.	TO STA.	(32,47-4) HBK-4 & C(N)	GRUNDY	351	34	
		CHECKED - AKK	REVISED -		CONTRACT NO. 66408								
		DATE - 5/19/2010	REVISED -		ILLINOIS FED. AID PROJECT								

• FAI 80 & FAS 297 / FAU 392