


TIE POINTS

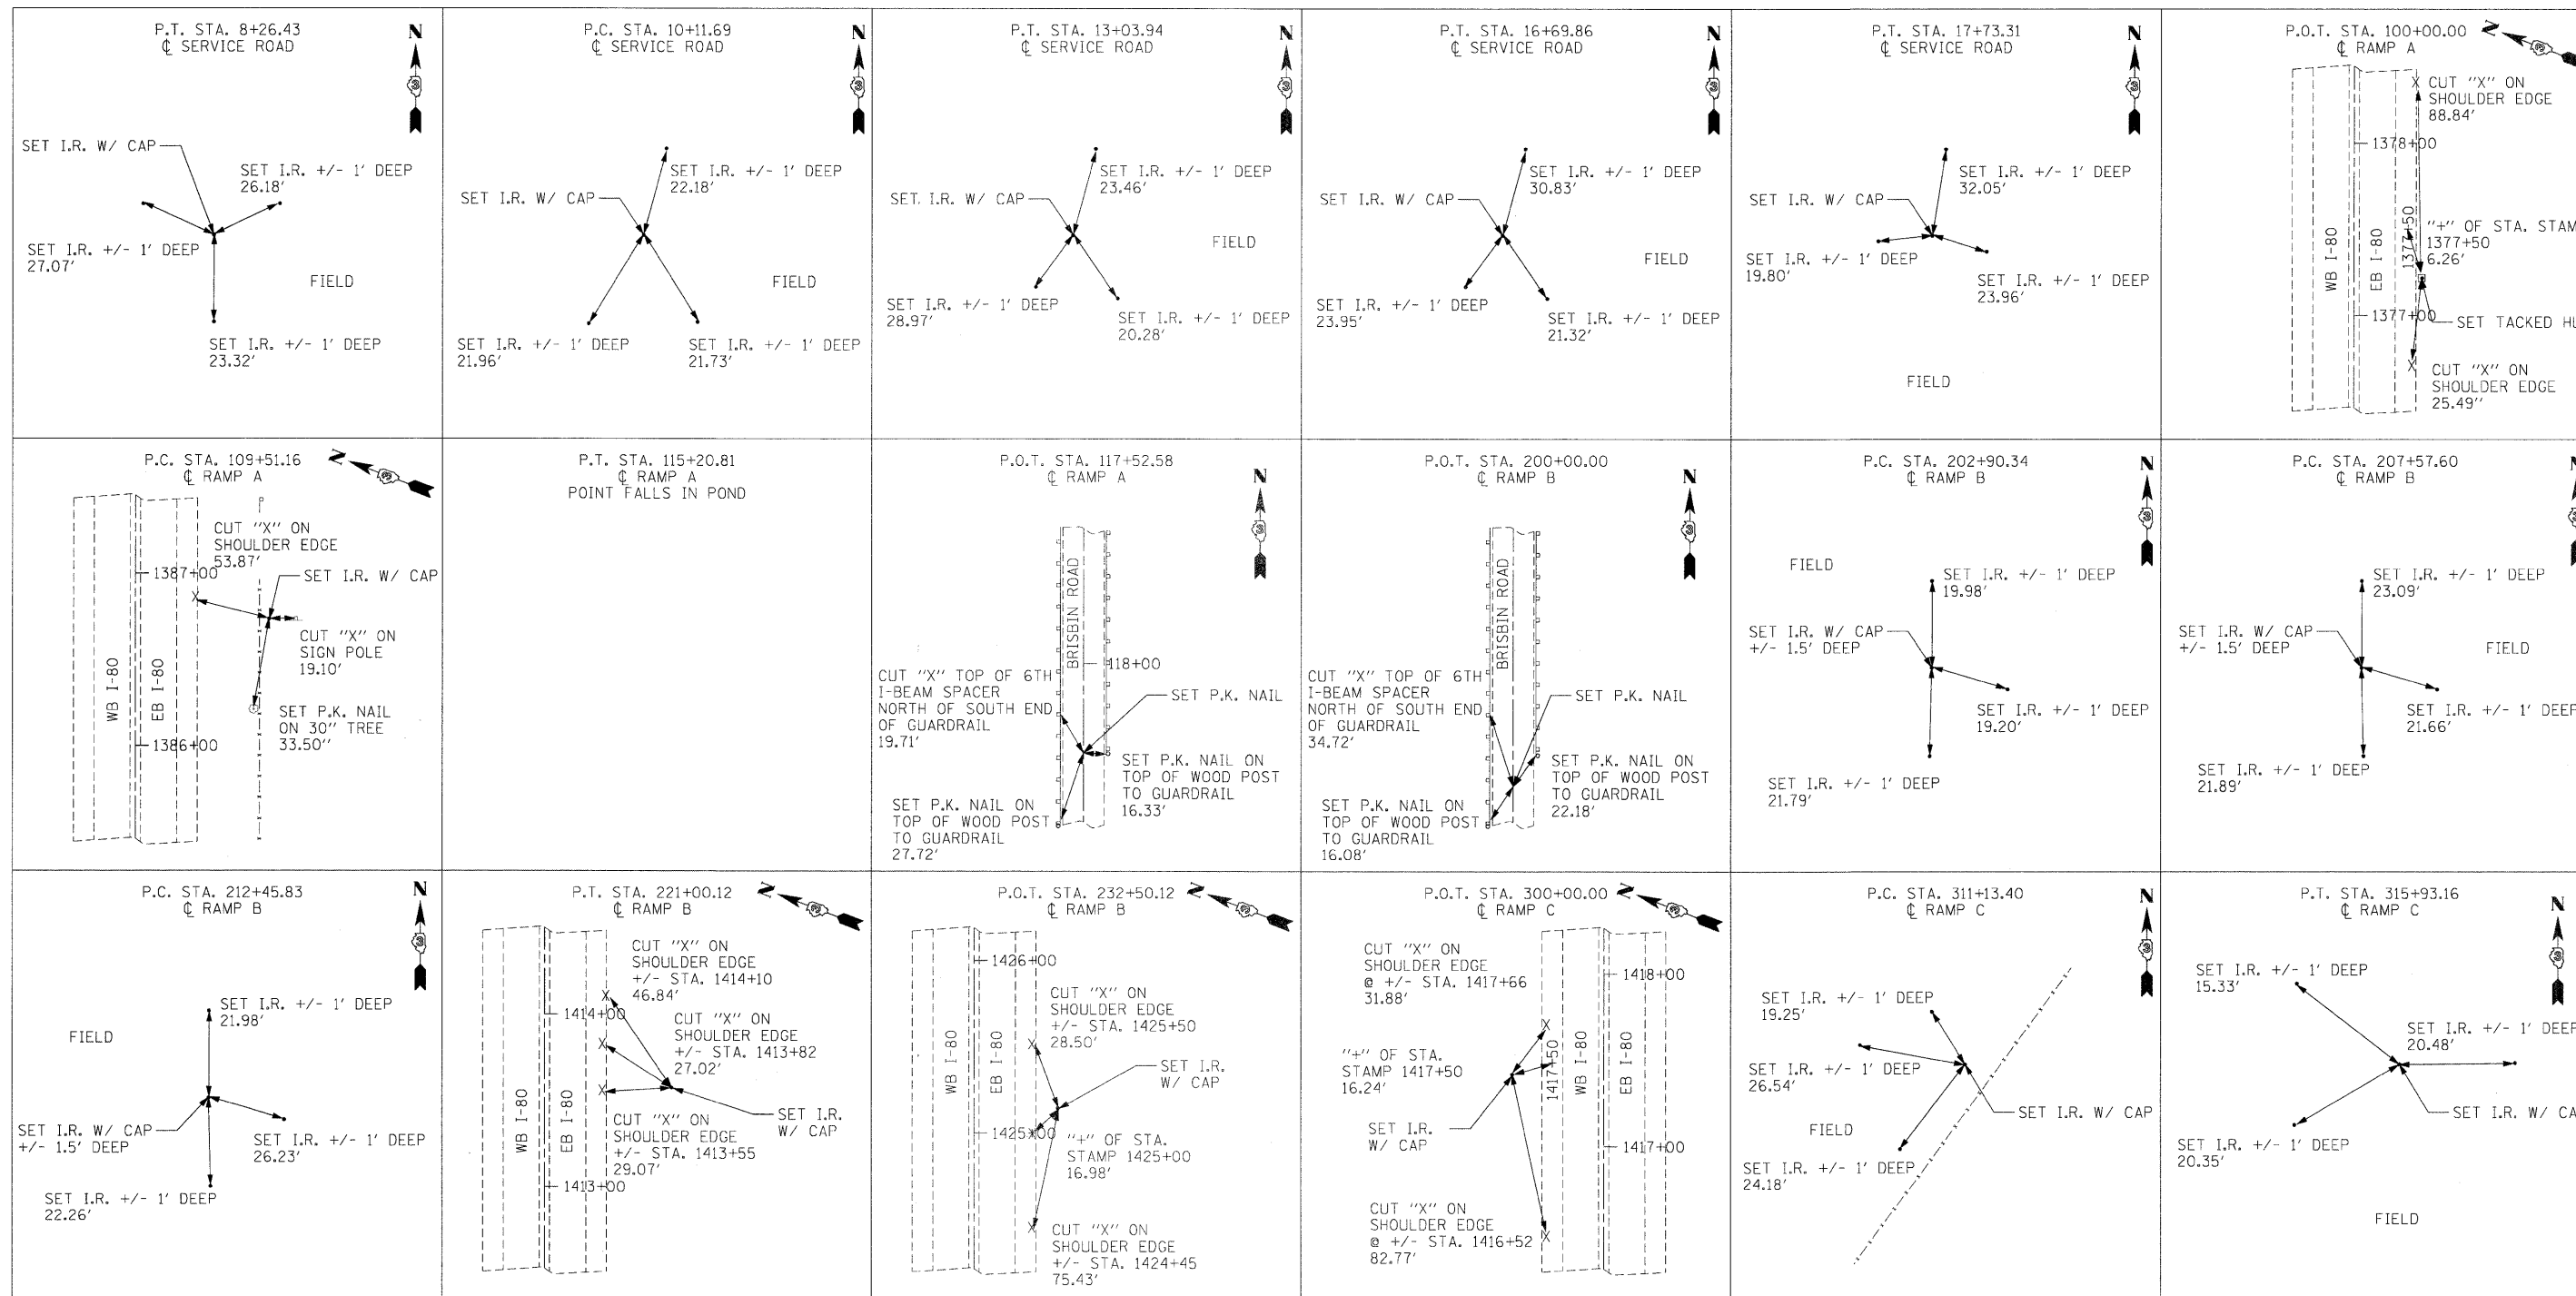

| | | | |
|--|--------------------|------------------|-----------|
| FILE NAME = | USER NAME = .USER. | DESIGNED - AKK | REVISED - |
| \\1812\CADD Sheets\0366408-shr-ATB.dgn | | DRAWN - LEG | REVISED - |
| PLOT SCALE = \$SCALE\$ | | CHECKED - AKK | REVISED - |
| PLOT DATE = 5/19/2010 | | DATE - 5/19/2010 | REVISED - |

STATE OF ILLINOIS
DEPARTMENT OF TRANSPORTATION

ALIGNMENT TIES

SCALE: N.T.S. SHEET NO. 35 OF 351 SHEETS STA. TO STA.

| • FAI 80 & FAS 297 / FAU 392 | | | | |
|------------------------------|------------------------|--------|--------------|--------------------|
| F.A.U. RTE. | SECTION | COUNTY | TOTAL SHEETS | SHEET NO. |
| • | (32,47-4) HBK-4 & G(N) | GRUNDY | 351 | 35 |
| | | | | CONTRACT NO. 66408 |
| ILLINOIS FED. AID PROJECT | | | | |