


TIE POINTS

BENCHMARKS

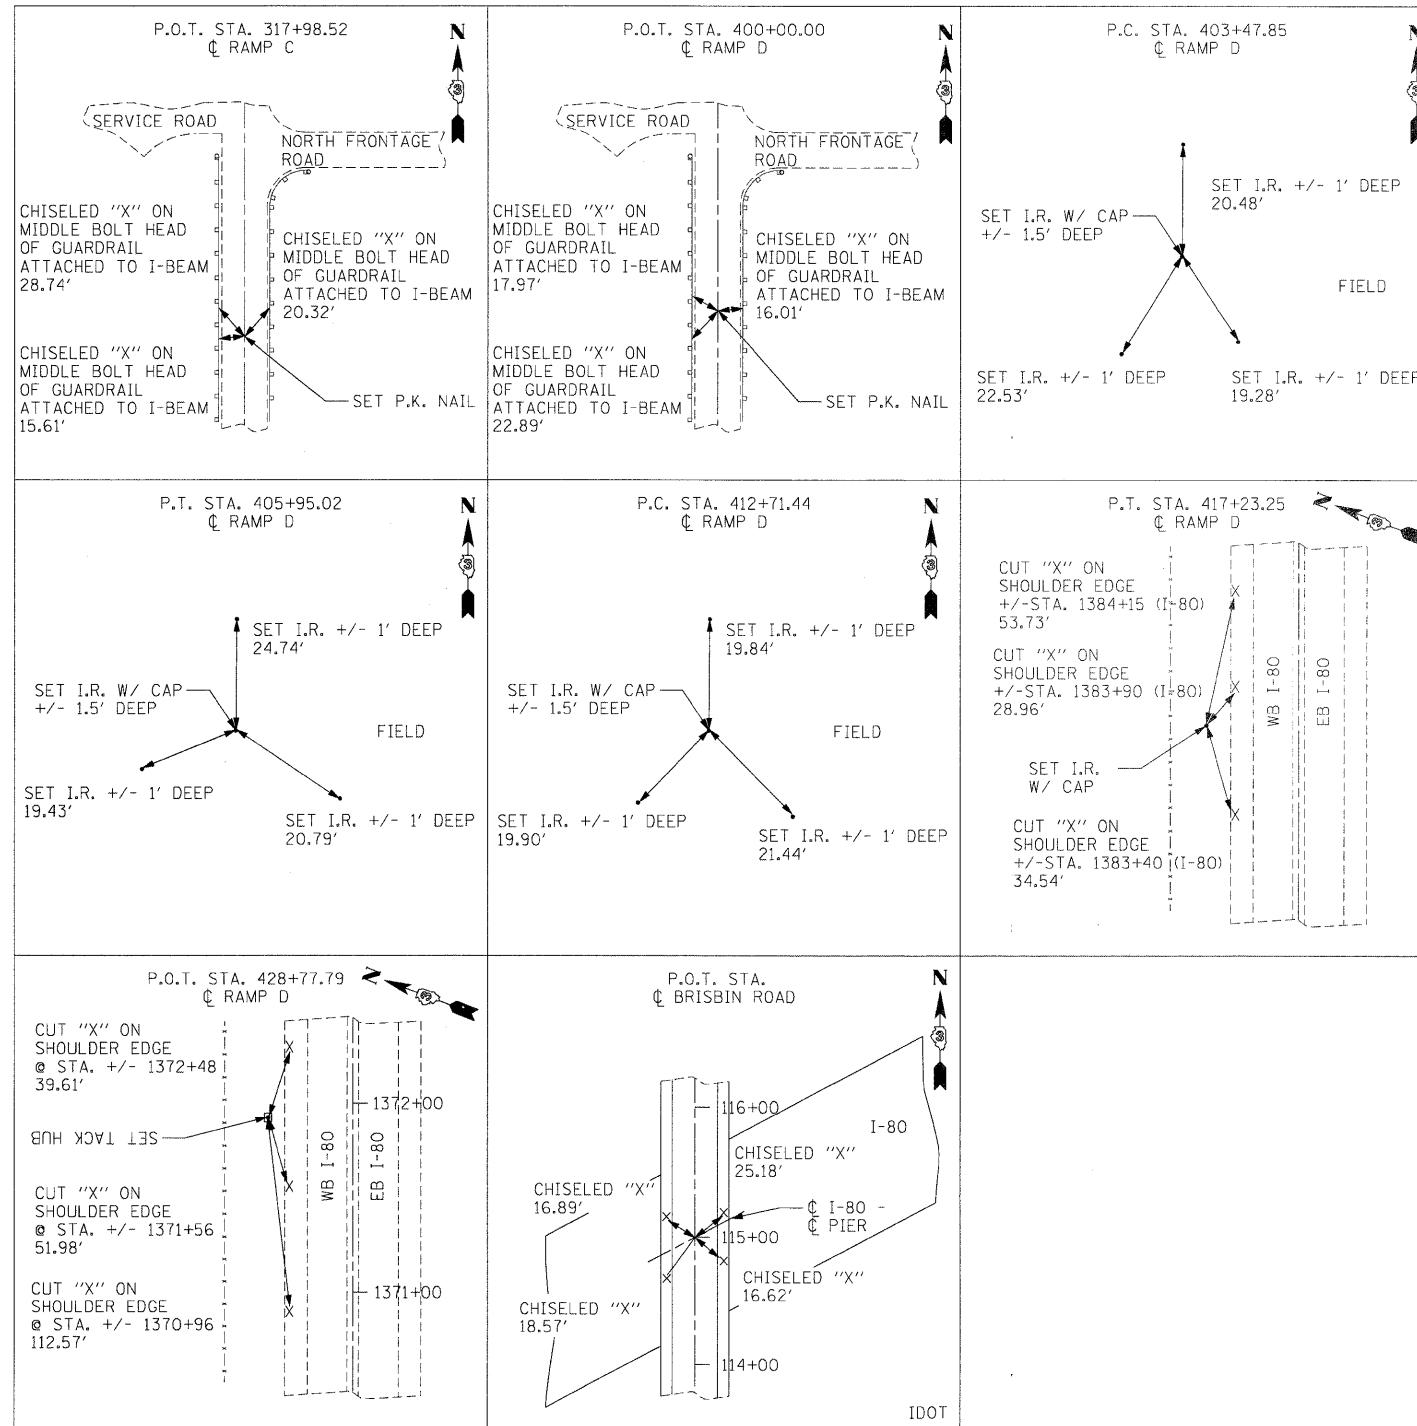

- TBM #1 CUT "□" AT SW CORNER WINGWALL BRISBIN RD BRIDGE NORTH OF I-80 OVER COLLINS RUN
EL. 545.66 +/- STA. 130+30 (BRISBIN ROAD)
- TBM #2 R.R. SPIKE ON POWER POLE SW OF BRISBIN ROAD BRIDGE OVER I-80
EL. 547.56 +/- STA. 130+15 (BRISBIN ROAD)
- TBM #3 FOUND "□" ON NW CORNER OF HEAD WALL ON NORTH RD. OVER COLLINS RUN
EL. 541.96 STA. +/- 9+55 (NORTH ROAD)
- BM #1361 CHISELED " " ON FENCE POST FND.
EL. 547.84 +/- STA. 1361+00 (I-80); +/-100' RT
- BM #1381 CHISELED "□" ON FENCE POST FND.
EL. 547.00 +/- STA. 1381+00 (I-80); +/-100' RT
- BM #1397 FOUND "□" ON PIER CRASHWALL I-80 AT BRISBIN RD
EL. 550.55 +/- STA. 1397+00 (I-80)
- BM# 1409 FOUND "□" ON SE WINGWALL OF I-80 BRIDGE OVER COLLINS RUN
EL. 546.22 +/- STA. 1409+00 (I-80)
- BM #1426
EL. 547.76
- BM #1427 CHISELED "X" ON I-80 AT MAINTANCE CROSS OVER EAST OR BRISBIN ROAD
EL. 546.85 +/- STA. 1427+00 (I-80)

FILE NAME =	USER NAME = USER.	DESIGNED - AKK	REVISED -	STATE OF ILLINOIS DEPARTMENT OF TRANSPORTATION	ALIGNMENT TIES				F.A.U. RTE.	SECTION	COUNTY	TOTAL SHEETS	SHEET NO.
++1812CADD Sheets\0366408-sht-AT3.dgn		DRAWN - LEG	REVISED -		SCALE: 1"=200'	SHEET NO. 36 OF 351 SHEETS	STA.	TO STA.	(32,47-4) HBK-4 & C(N)	GRUNDY	351	36	
	PLOT SCALE = \$SCALE\$	CHECKED - AKK	REVISED -		CONTRACT NO. 66408								
	PLOT DATE = 5/19/2010	DATE - 5/19/2010	REVISED -		ILLINOIS FED. AID PROJECT								

• FAI 80 & FAS 297 / FAU 392