




PLAN	SURVEYED	DATE
	PLOTTED	BY
	GRANDED	
	REVISIONS	
	STRUCTURE	
	NOTATIONS	
	CIPRO	
	NO.	



PR FILE	SURVEYED	DATE
	PLOTTED	BY
	GRANDED	
	REVISIONS	
	STRUCTURE	
	NOTATIONS	
	CIPRO	
	NO.	

LEGEND

	PAVEMENT REMOVAL
	EARTH EXCAVATION
	STABILIZED SHOULDER REMOVAL
	DRIVEWAY PAVEMENT REMOVAL
	REMOVAL ITEM
	SIGN REMOVAL
	TREE REMOVAL
	STORM SEWER REMOVAL
	INLET REMOVAL
	MANHOLE REMOVAL
	EXISTING CONTROL POINT

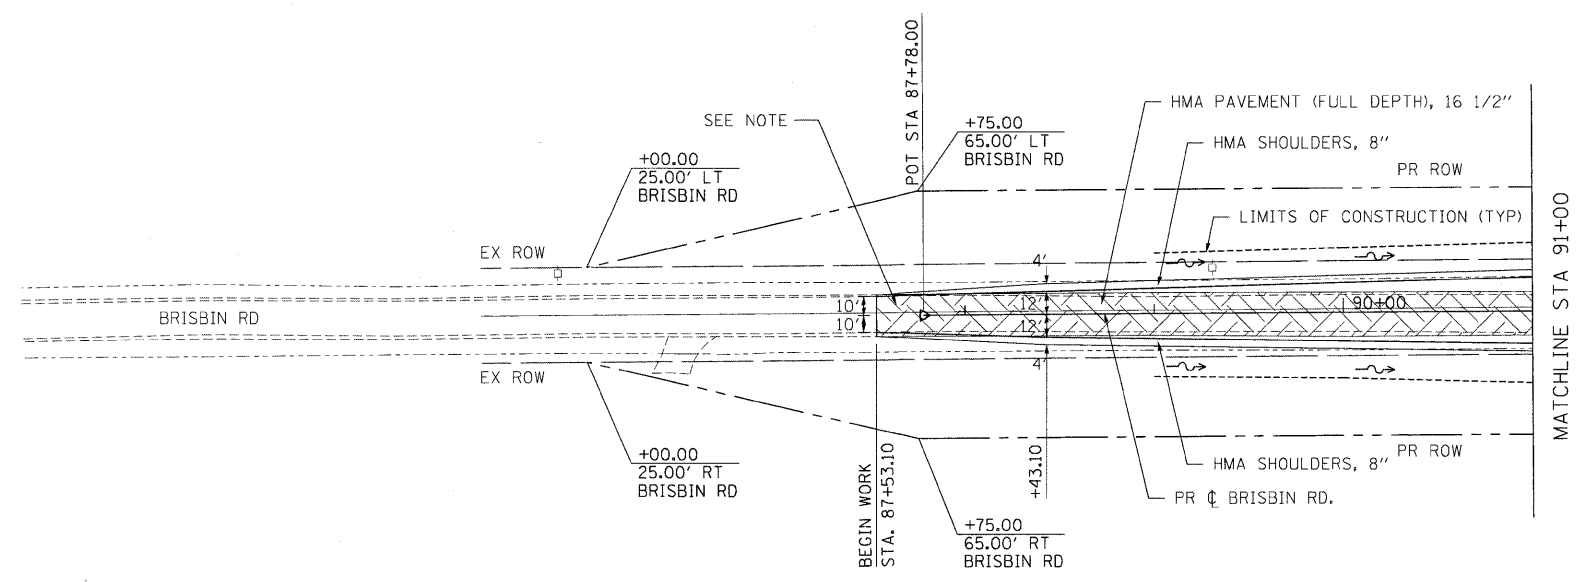

NOTE: BRISBIN ROAD PAVEMENT REMOVAL WILL BE PAID FOR AS EARTH EXCAVATION.

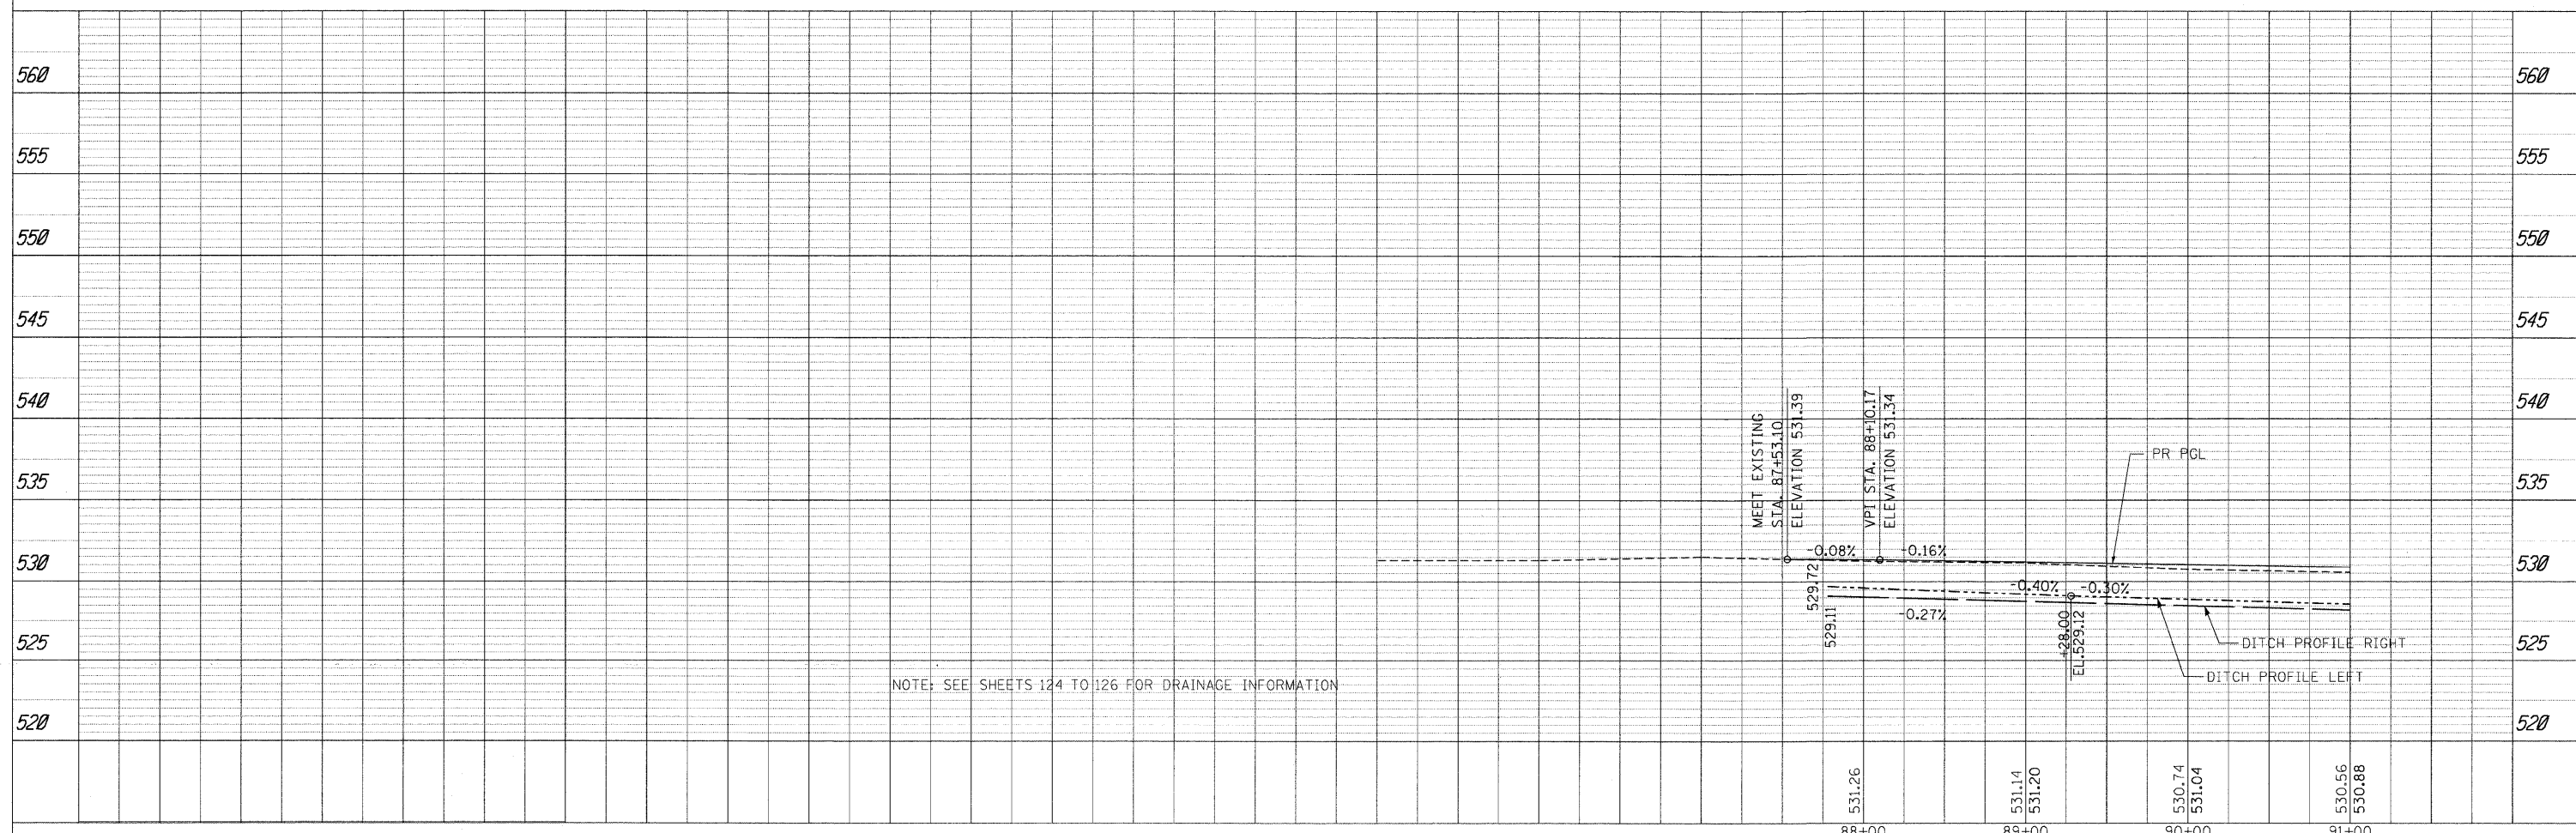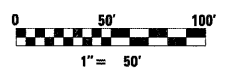

NOTE: SEE SHEETS 124 TO 126 FOR DRAINAGE INFORMATION

FILE NAME =	USER NAME = .USER_	DESIGNED - CGC	REVISED -	STATE OF ILLINOIS DEPARTMENT OF TRANSPORTATION	BRISBIN ROAD PLAN & PROFILE		F.A.U. RTE.	SECTION	COUNTY	TOTAL SHEETS	SHEET NO.
\\s1812\CADD Sheets\0366408-sht-plnpr-f-brisbin.dgn		DRAWN - CGC	REVISED -		SCALE: 1"=50'	SHEET NO. 37 OF 351 SHEETS	STA. 87+53.10 TO STA. 91+00.00	(32,47-4) HBK-4 & GIN)	GRUNDY	351	37
PLOT SCALE = #SCALE#		CHECKED - JPW	REVISED -		CONTRACT NO. 66408						
PLOT DATE = 5/21/2010		DATE - 5/21/2010	REVISED -		ILLINOIS FED. AID PROJECT FAT 80 & FAS 297 / FAU 392						