
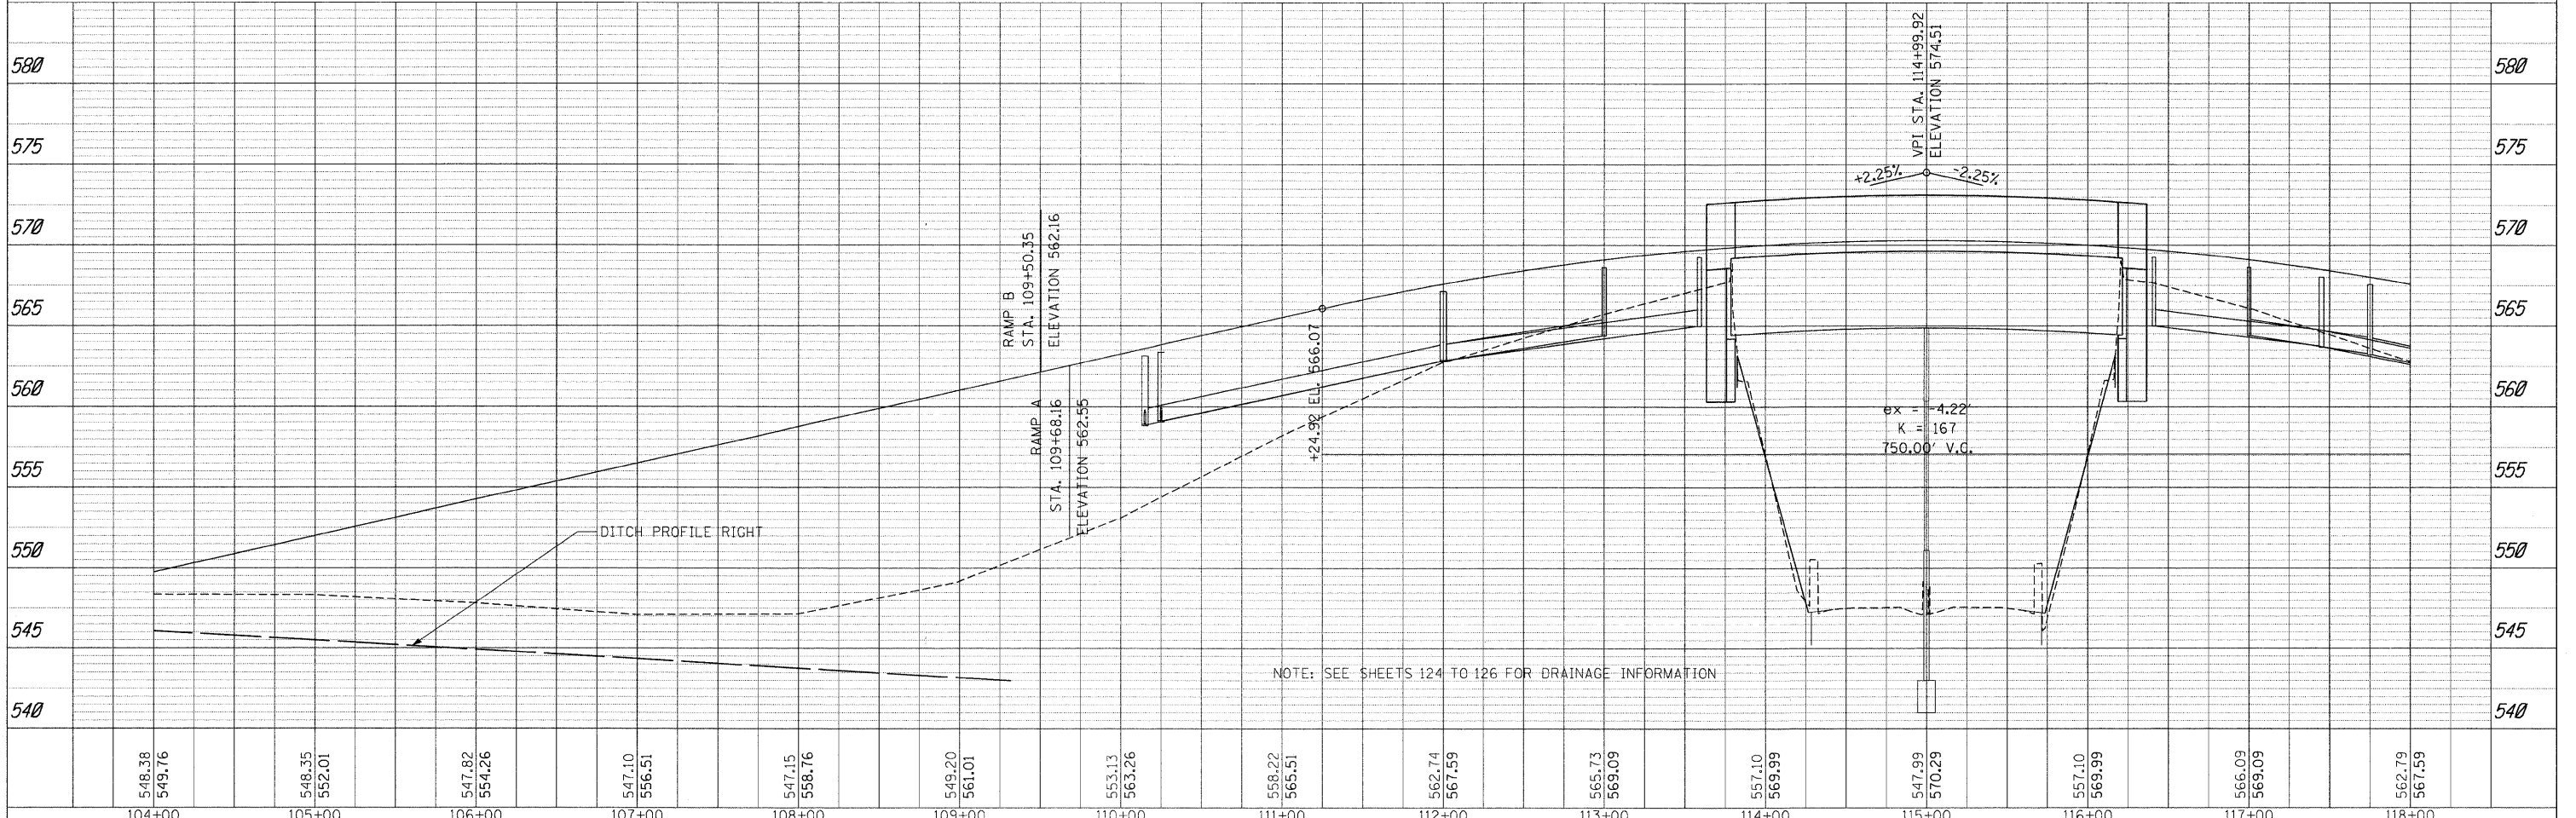


DATE	
BY	
PLAN	
SURVEYED	
PLOTTED	
NOTED	
NO. OF WAY CHECKED	
CADD FILE NAME	

DATE	
BY	
PR	
FILE	
SURVEYED	
PLOTTED	
NOTED	
NO. OF WAY CHECKED	
STRUCTURE NOTATIONS CTRD	

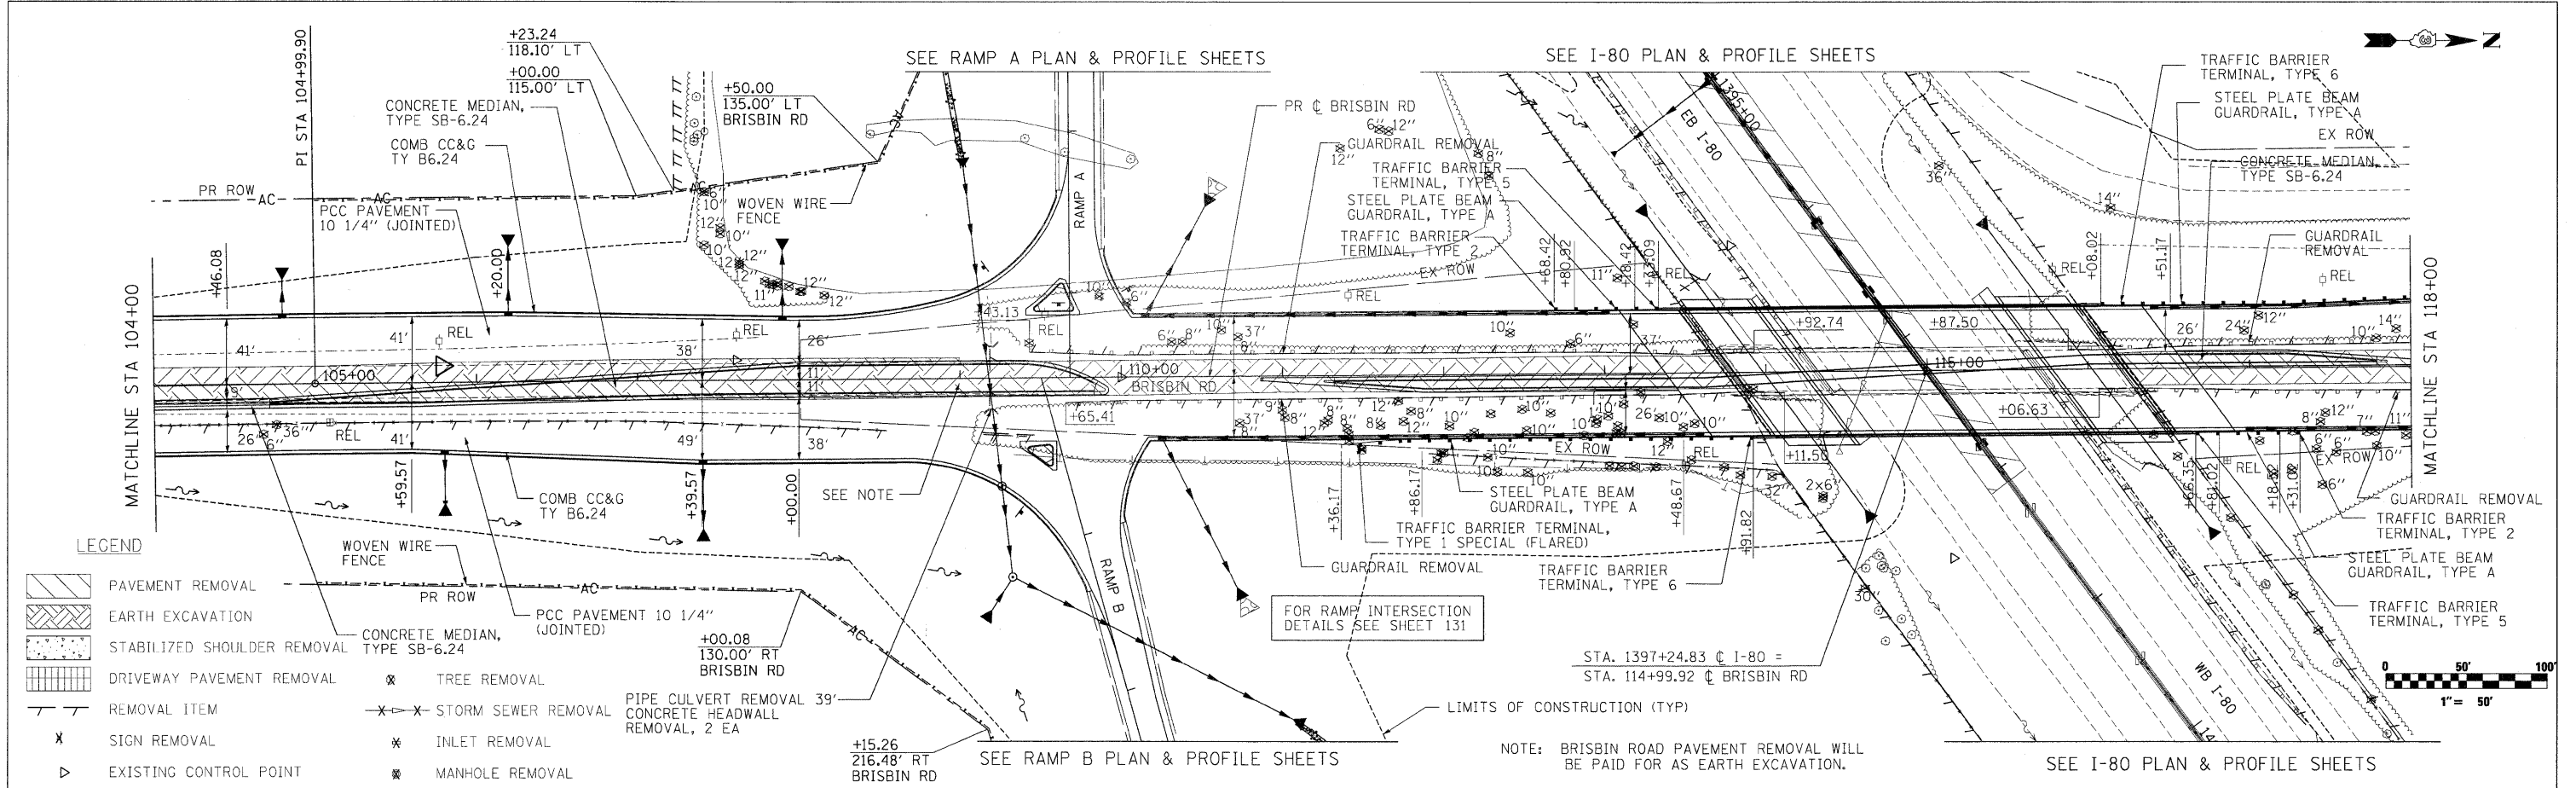

FILE NAME =	USER NAME = .USER.	DESIGNED - CGC	REVISED -	<b>STATE OF ILLINOIS DEPARTMENT OF TRANSPORTATION</b>	<b>BRISBIN ROAD PLAN &amp; PROFILE</b>	F.A.U. RTE.	SECTION	COUNTY	TOTAL SHEETS	SHEET NO.
++1812CADD Sheets\0366408-shr-plnprf-brisbin.dgn		DRAWN - CGC	REVISED -			(32,47-4) HBK-4 & GIN	GRUNDY	351	39	
PLOT SCALE = #SCALE#		CHECKED - JPW	REVISED -			CONTRACT NO. 66408				
PLOT DATE = 5/21/2010		DATE - 5/21/2010	REVISED -			ILLINOIS FED. AID PROJECT				