
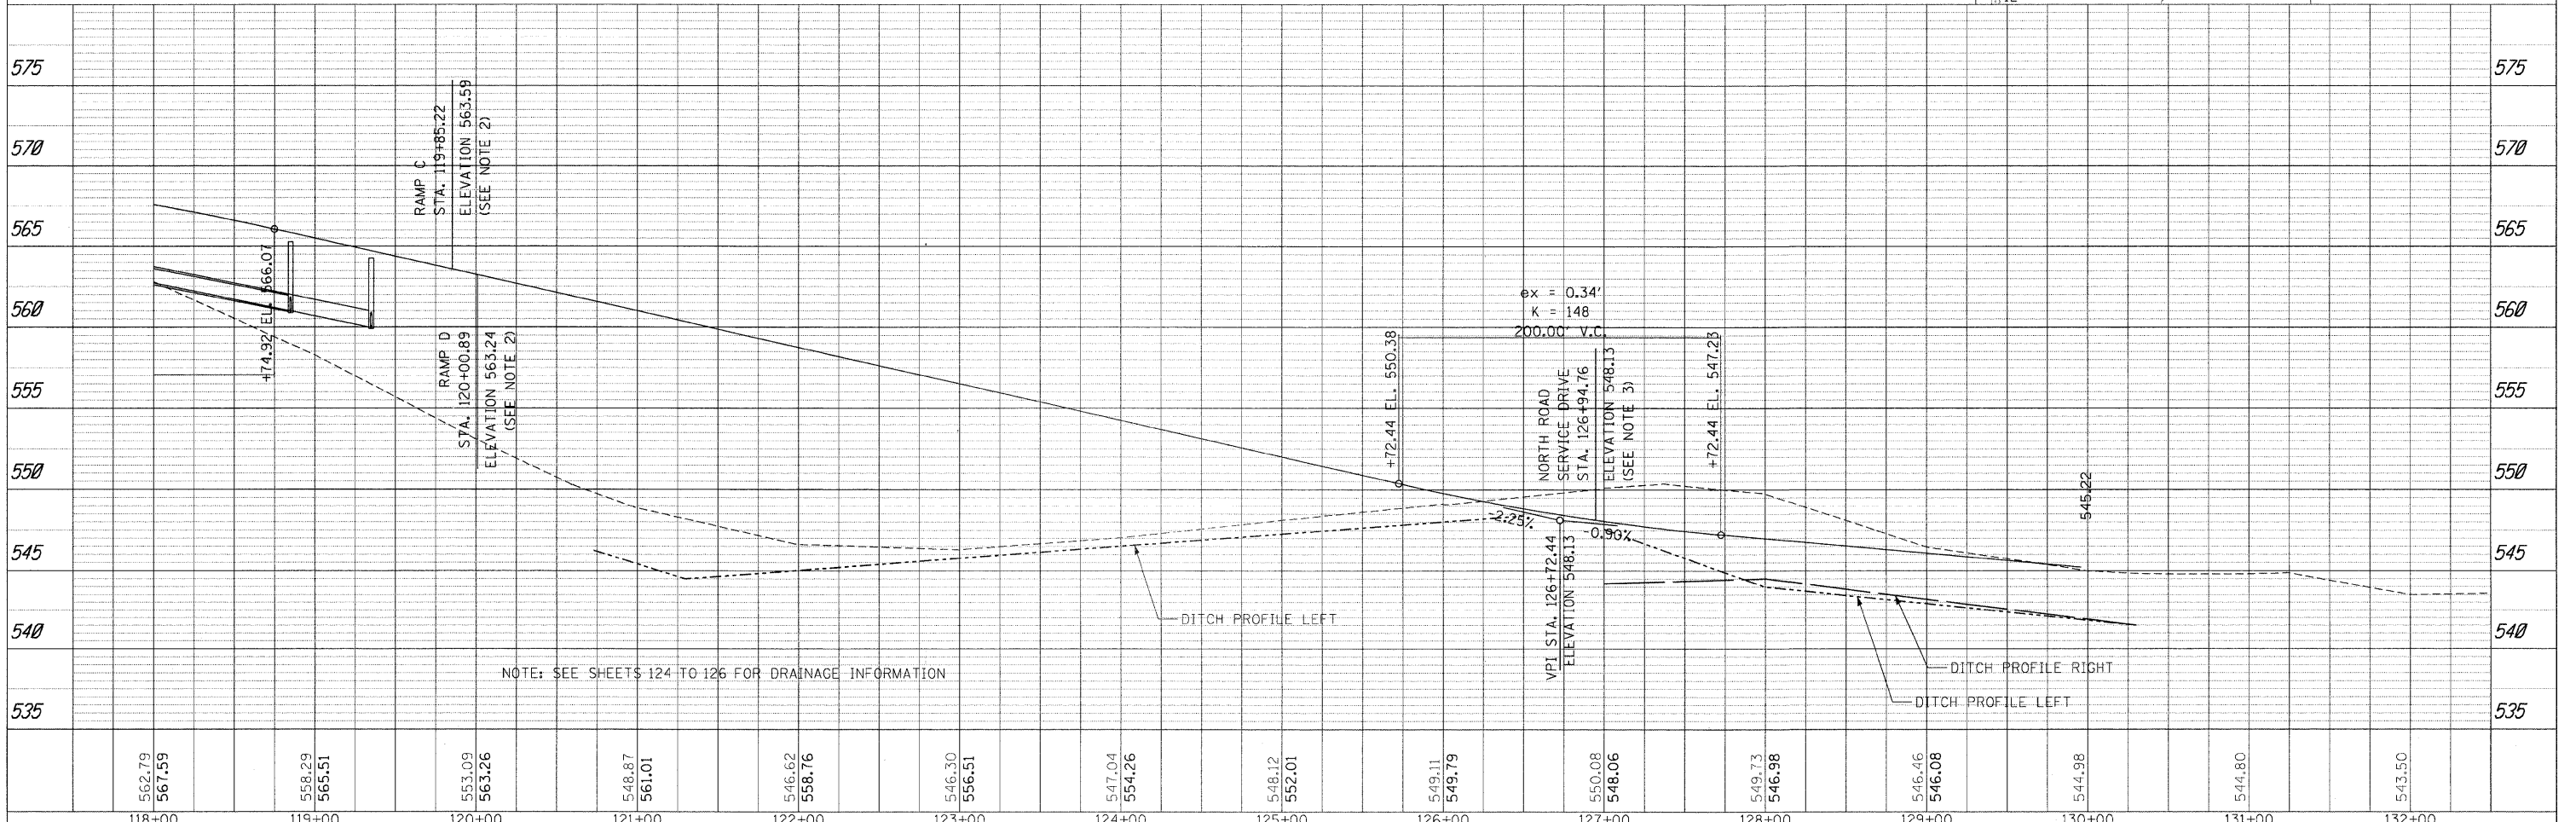


PLAN	SURVEYED	DATE
	PLOTTED	
	GRADES CHECKED	
	STRUCTURE NOTATIONS CHKD	
	NOTE BOOK	
	NO. OF WAY CHECKED	
	CADD FILE NAME	
	NO.	

PP FILE	SURVEYED	DATE
	PLOTTED	
	GRADES CHECKED	
	STRUCTURE NOTATIONS CHKD	
	NOTE BOOK	
	NO. OF WAY CHECKED	
	CADD FILE NAME	
	NO.	

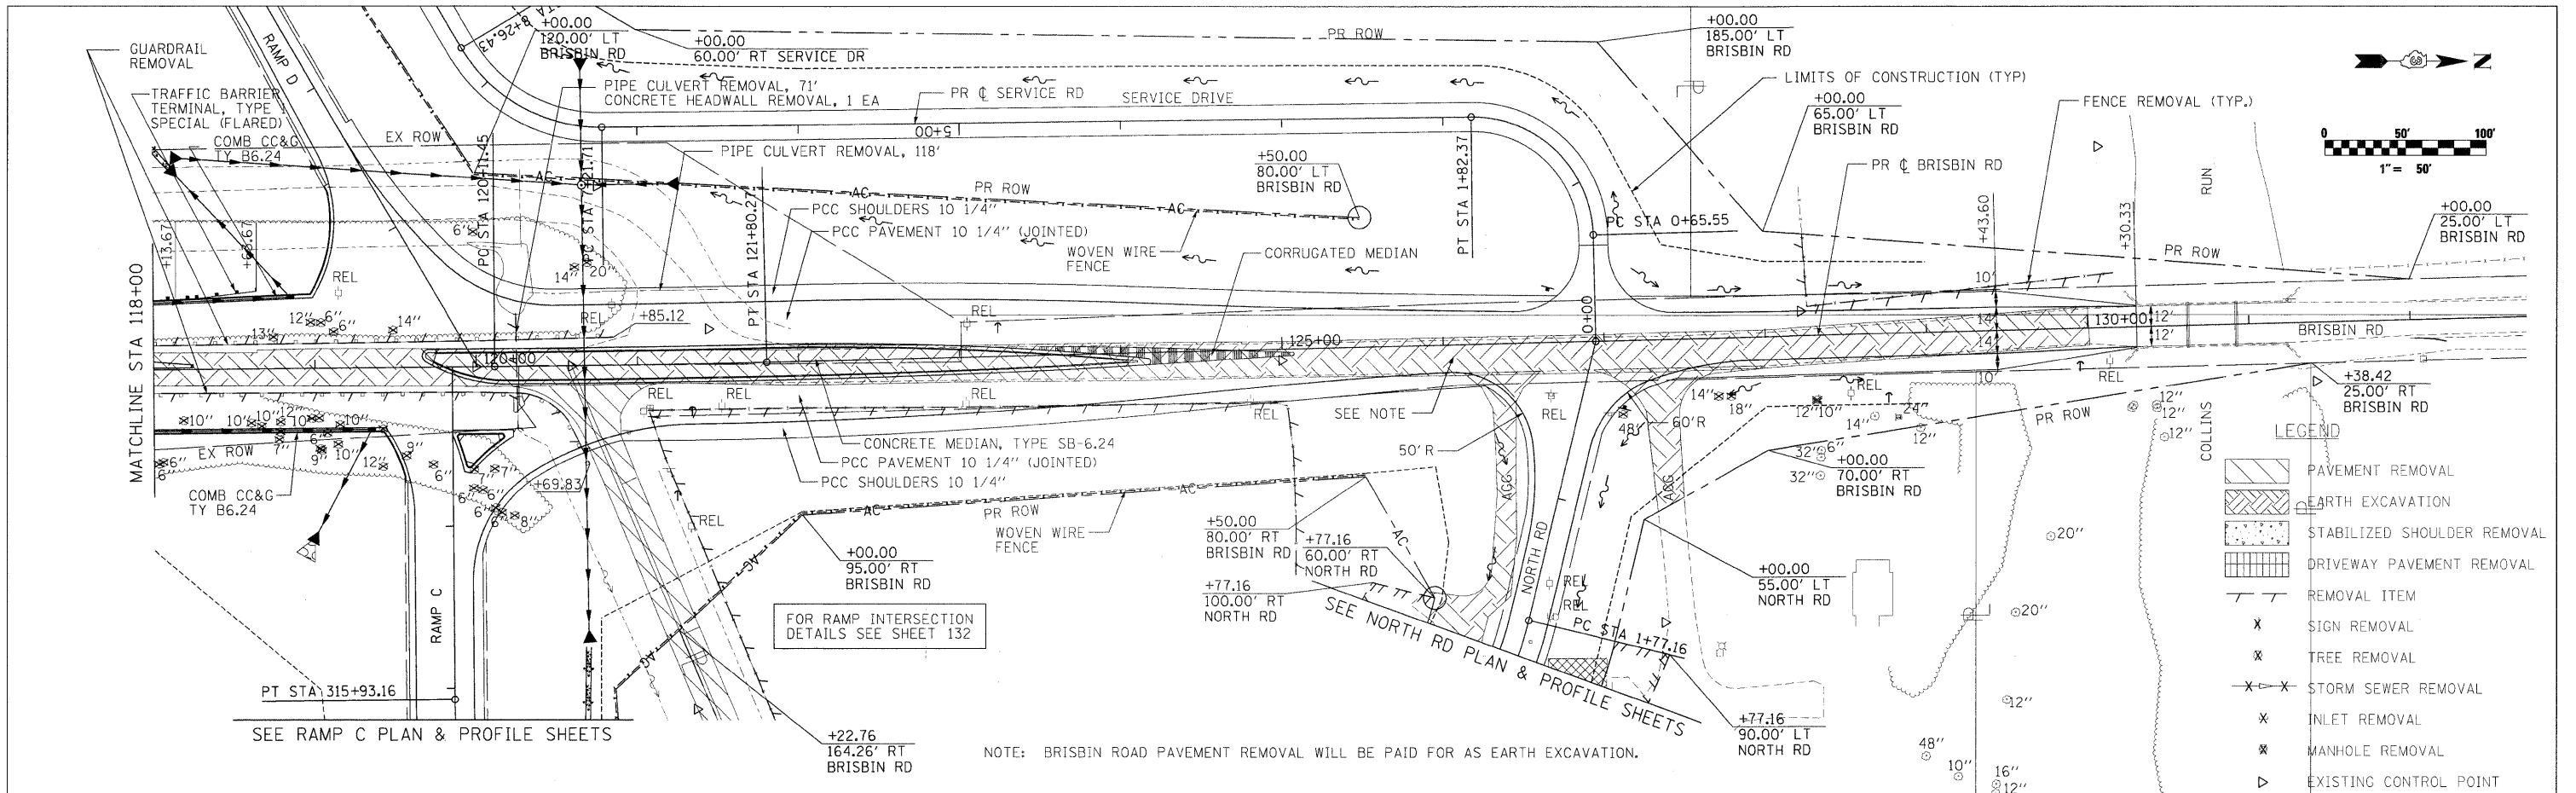

562.79	561.59	558.29	565.51	553.09	563.26	548.87	561.01	546.62	558.76	546.30	556.51	547.04	554.26	548.12	552.01	549.11	549.79	550.08	548.06	549.73	546.98	546.46	546.08	544.98	544.80	543.50	
118+00	119+00	120+00	121+00	122+00	123+00	124+00	125+00	126+00	127+00	128+00	129+00	130+00	131+00	132+00													

FILE NAME = c:\1812\cadd sheets\0366408-sht-plnprf-brisbin.dgn

USER NAME = .USER.
 DESIGNED - CGC
 DRAWN - CGC
 CHECKED - JPW
 DATE - 5/21/2010

REVISIONS
 REVISED -
 REVISED -
 REVISED -
 REVISED -

**STATE OF ILLINOIS
 DEPARTMENT OF TRANSPORTATION**

**BRISBIN ROAD
 PLAN & PROFILE**

SCALE: 1"=50' SHEET NO. 40 OF 351 SHEETS STA. 117+00.00 TO STA. 132+00.00

F.A.U. RTE.	SECTION	COUNTY	TOTAL SHEETS	SHEET NO.
	(32,47-4) HBK-4 & GIN)	GRUNDY	351	40
CONTRACT NO. 66408				
ILLINOIS FED. AID PROJECT				
FAT 80 & FAS 297 / FAU 392				