
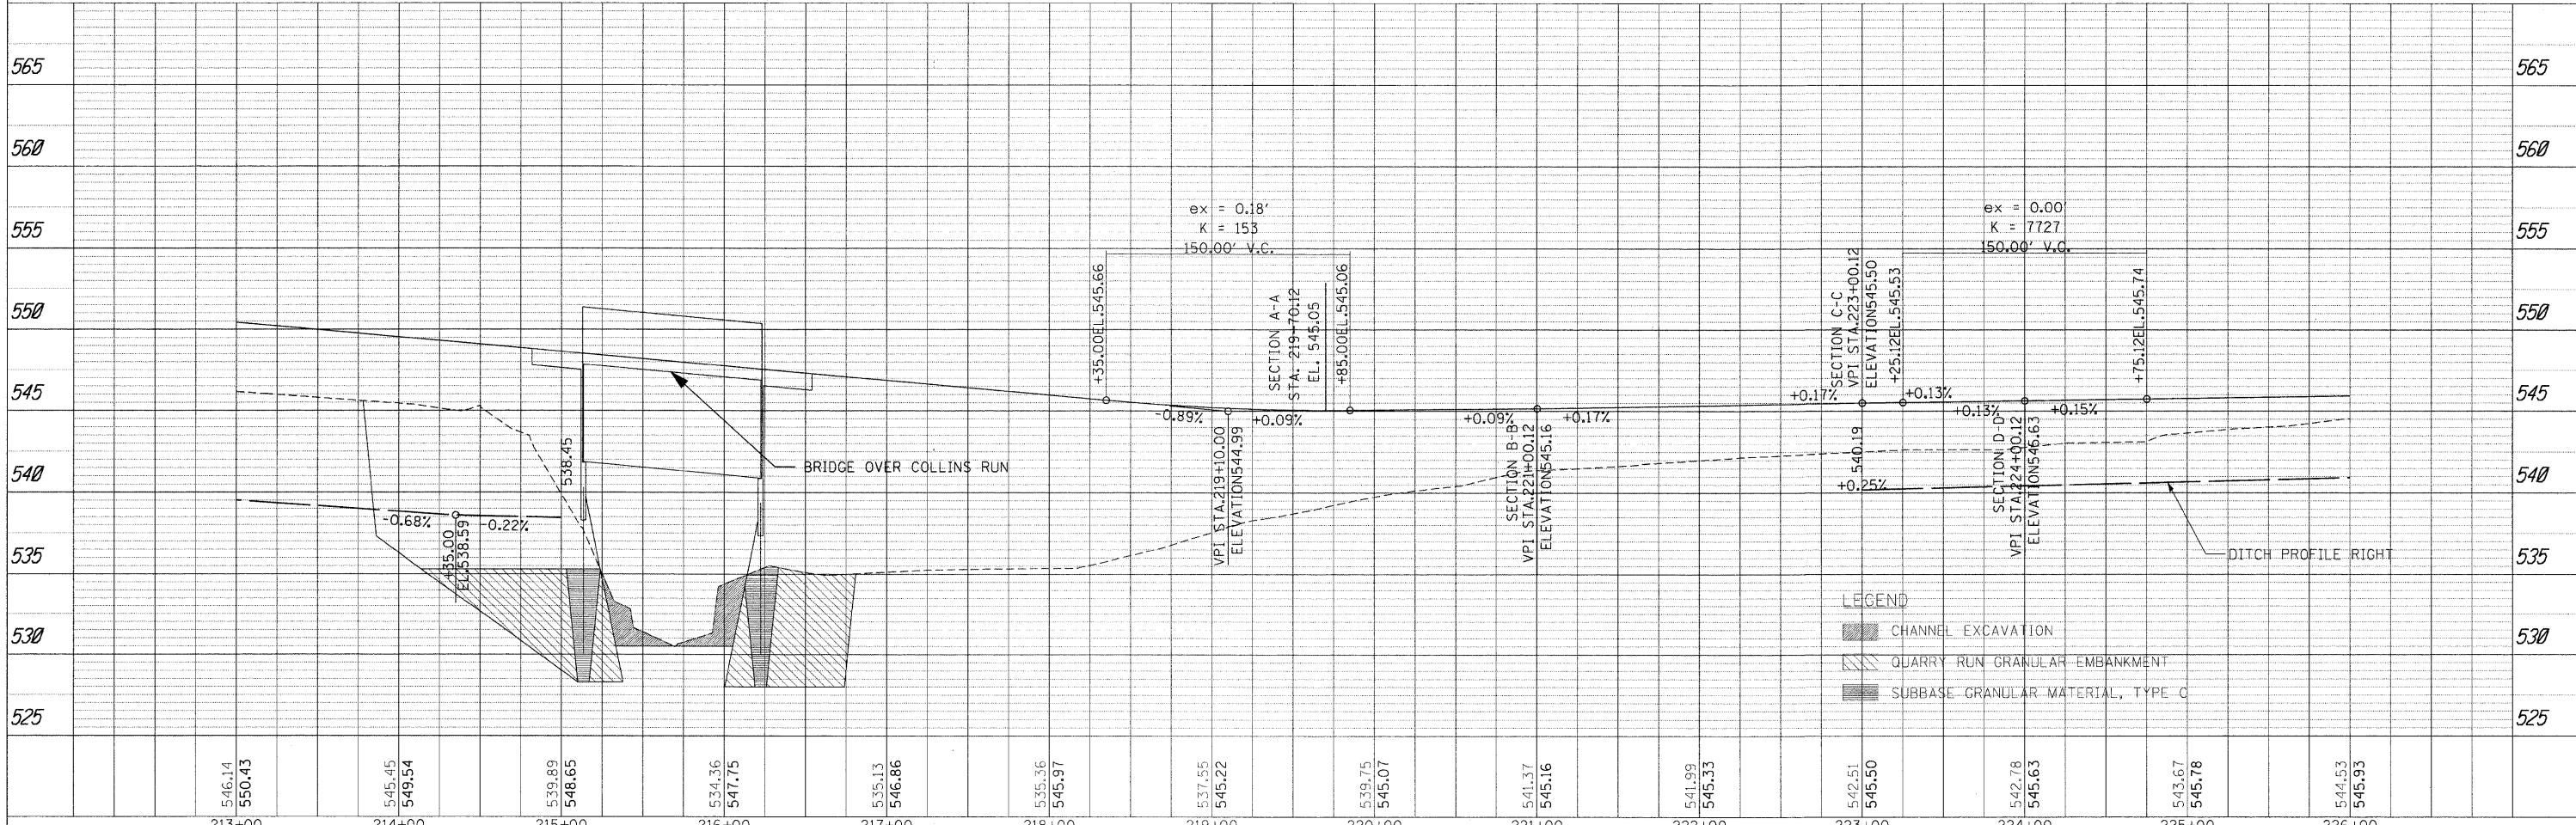


PLAN	SURVEYED	DATE
	PLOTTED	BY
	NOTED	
	CHECKED	
	NO. OF MAY CHECKED	
	CADD FILE NAME	
	NO.	

PP FILE	SURVEYED	DATE
	PLOTTED	BY
	NOTED	
	CHECKED	
	NO. OF MAY CHECKED	
	STRUCTURE NOTATIONS CHKD	
	NO.	

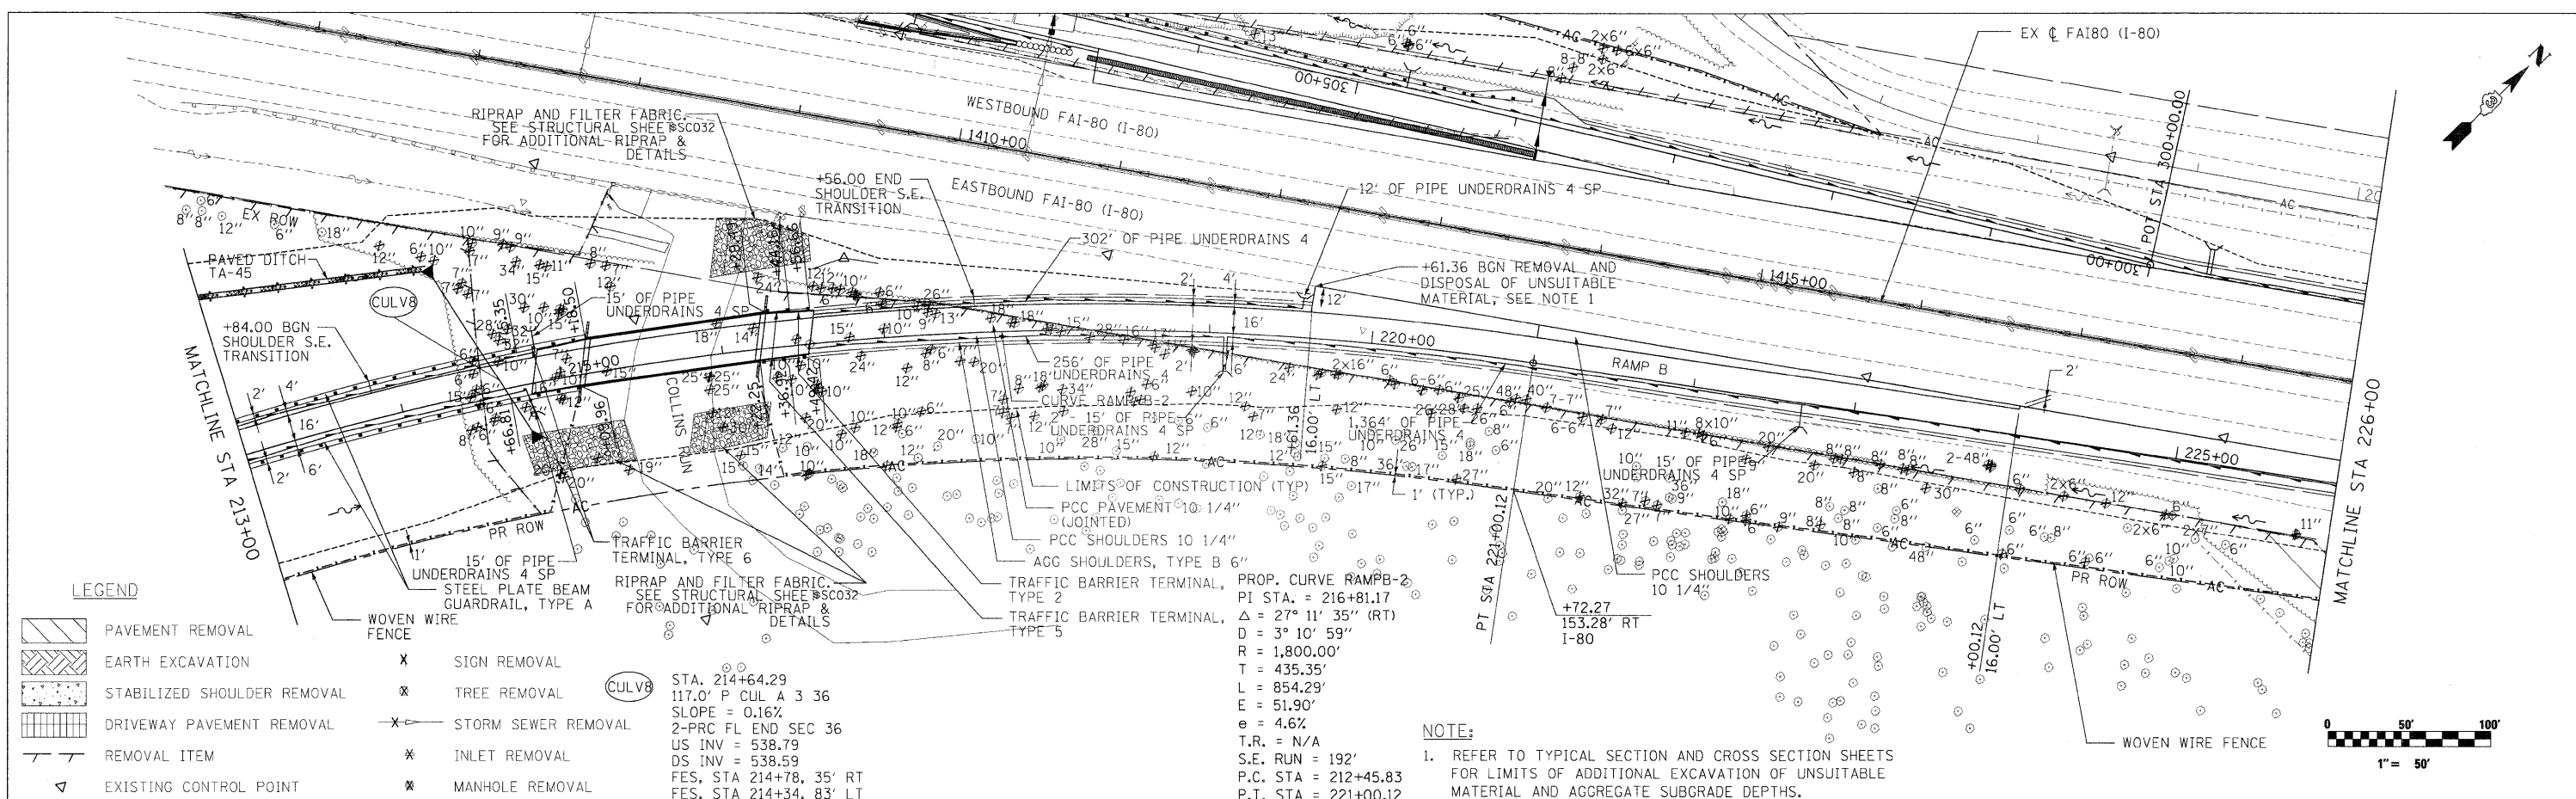

FILE NAME =	USER NAME = .USER	DESIGNED - CGC	REVISED -	STATE OF ILLINOIS DEPARTMENT OF TRANSPORTATION	RAMP B PLAN & PROFILE	F.A.U. RTE.	SECTION	COUNTY	TOTAL SHEETS	SHEET NO.	
\\11812C\CADD Sheets\10366408-shr-pln-rf-rampB.dgn		DRAWN - CGC	REVISED -				(32,47-4) HBK-4 & GIN	GRUNDY	351	44	
PLOT SCALE = #SCALE#		CHECKED - JPW	REVISED -			SCALE: 1"=50'	SHEET NO. 44 OF 351 SHEETS	STA. 213+00.00 TO STA. 226+00.00	CONTRACT NO. 66408		
PLOT DATE = 5/21/2010		DATE - 5/21/2010	REVISED -			ILLINOIS FED. AID PROJECT • FAI 80 & FAS 297 / FAU 392					