


PLAN	SURVEYED	DATE
	PLOTTED	BY
	GRADES CHECKED	
	STRUCTURE NOTATIONS CHKD	
	NOTE BOOK NO.	
	CADD FILE NAME	


PR FILE	SURVEYED	DATE
	PLOTTED	BY
	GRADES CHECKED	
	STRUCTURE NOTATIONS CHKD	
	NOTE BOOK NO.	
	CADD FILE NAME	

**LEGEND**

	PAVEMENT REMOVAL		SIGN REMOVAL
	EARTH EXCAVATION		TREE REMOVAL
	STABILIZED SHOULDER REMOVAL		STORM SEWER REMOVAL
	DRIVEWAY PAVEMENT REMOVAL		INLET REMOVAL
	REMOVAL ITEM		MANHOLE REMOVAL
			EXISTING CONTROL POINT

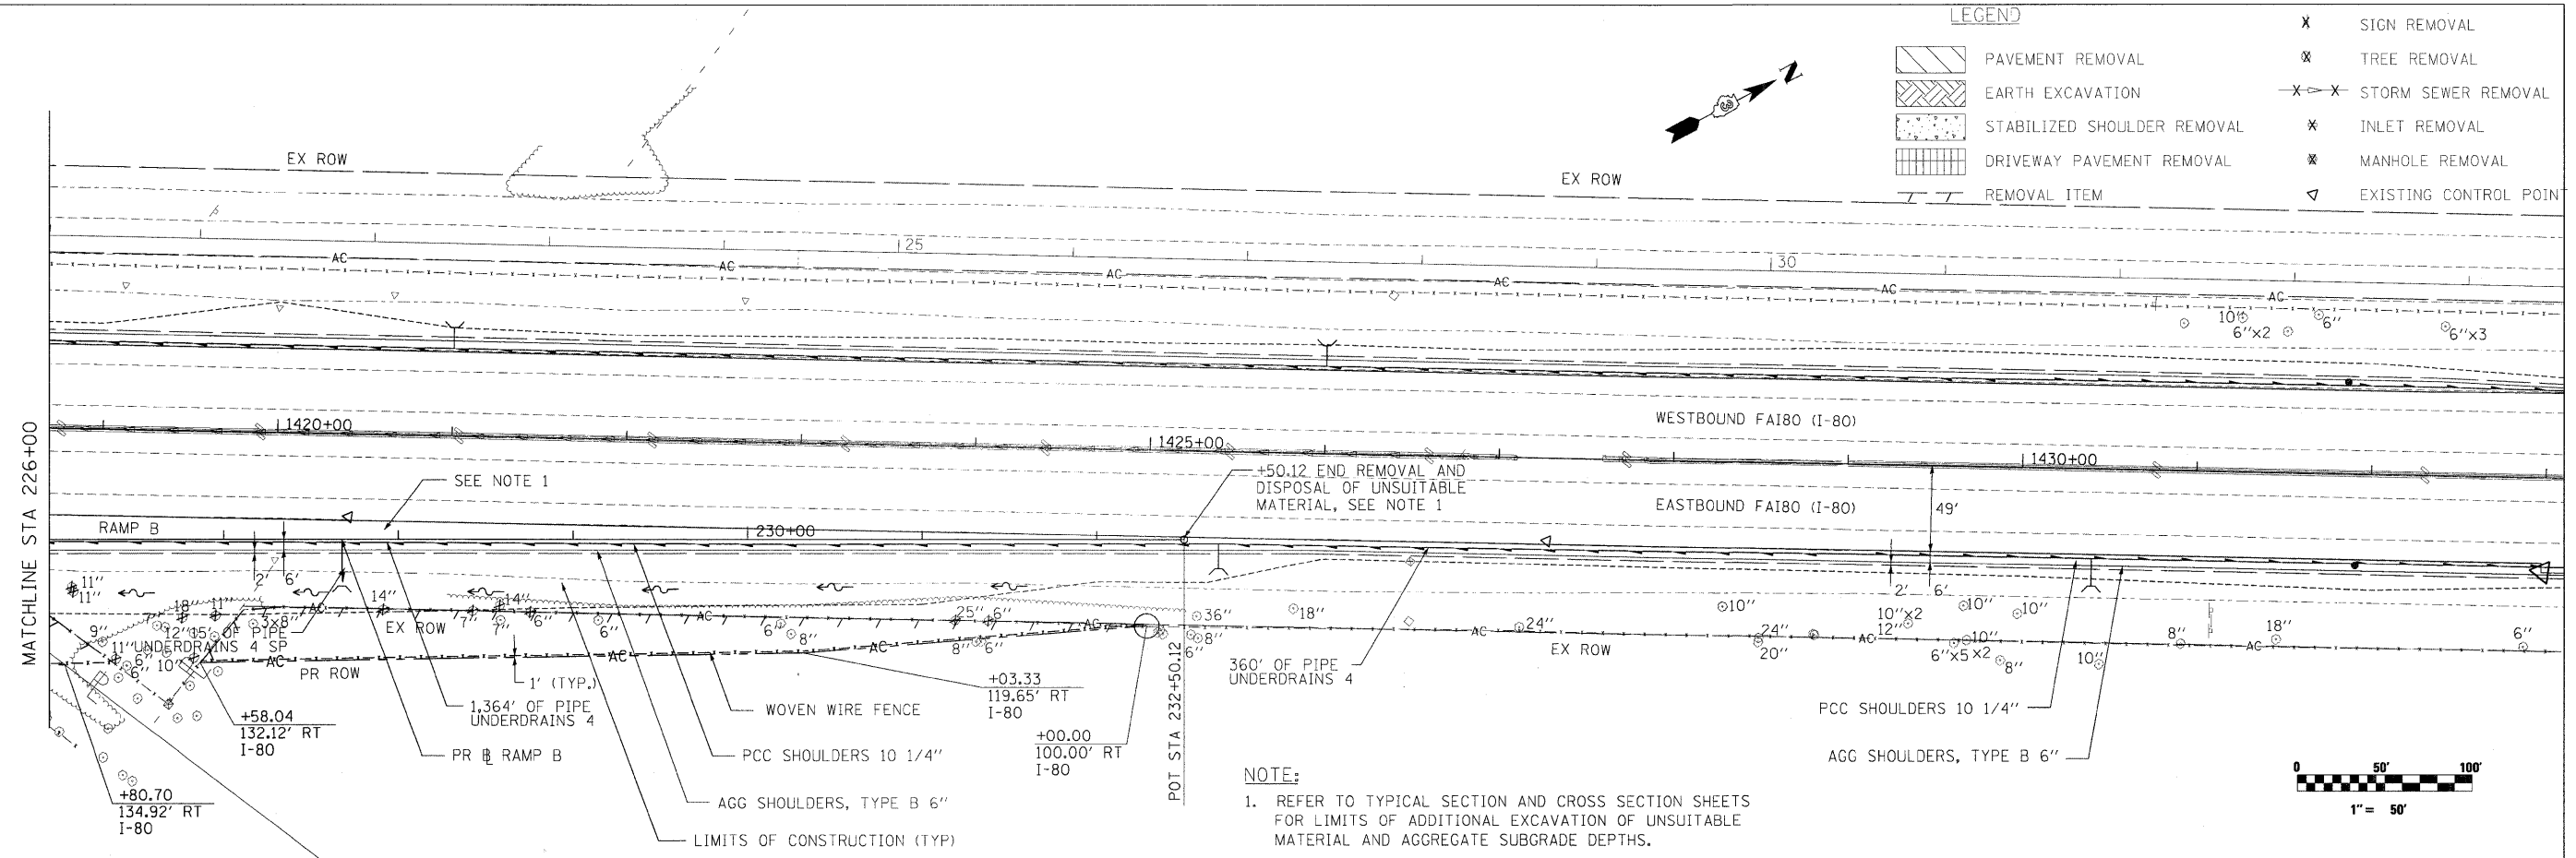

**NOTE:**  
 1. REFER TO TYPICAL SECTION AND CROSS SECTION SHEETS FOR LIMITS OF ADDITIONAL EXCAVATION OF UNSUITABLE MATERIAL AND AGGREGATE SUBGRADE DEPTHS.

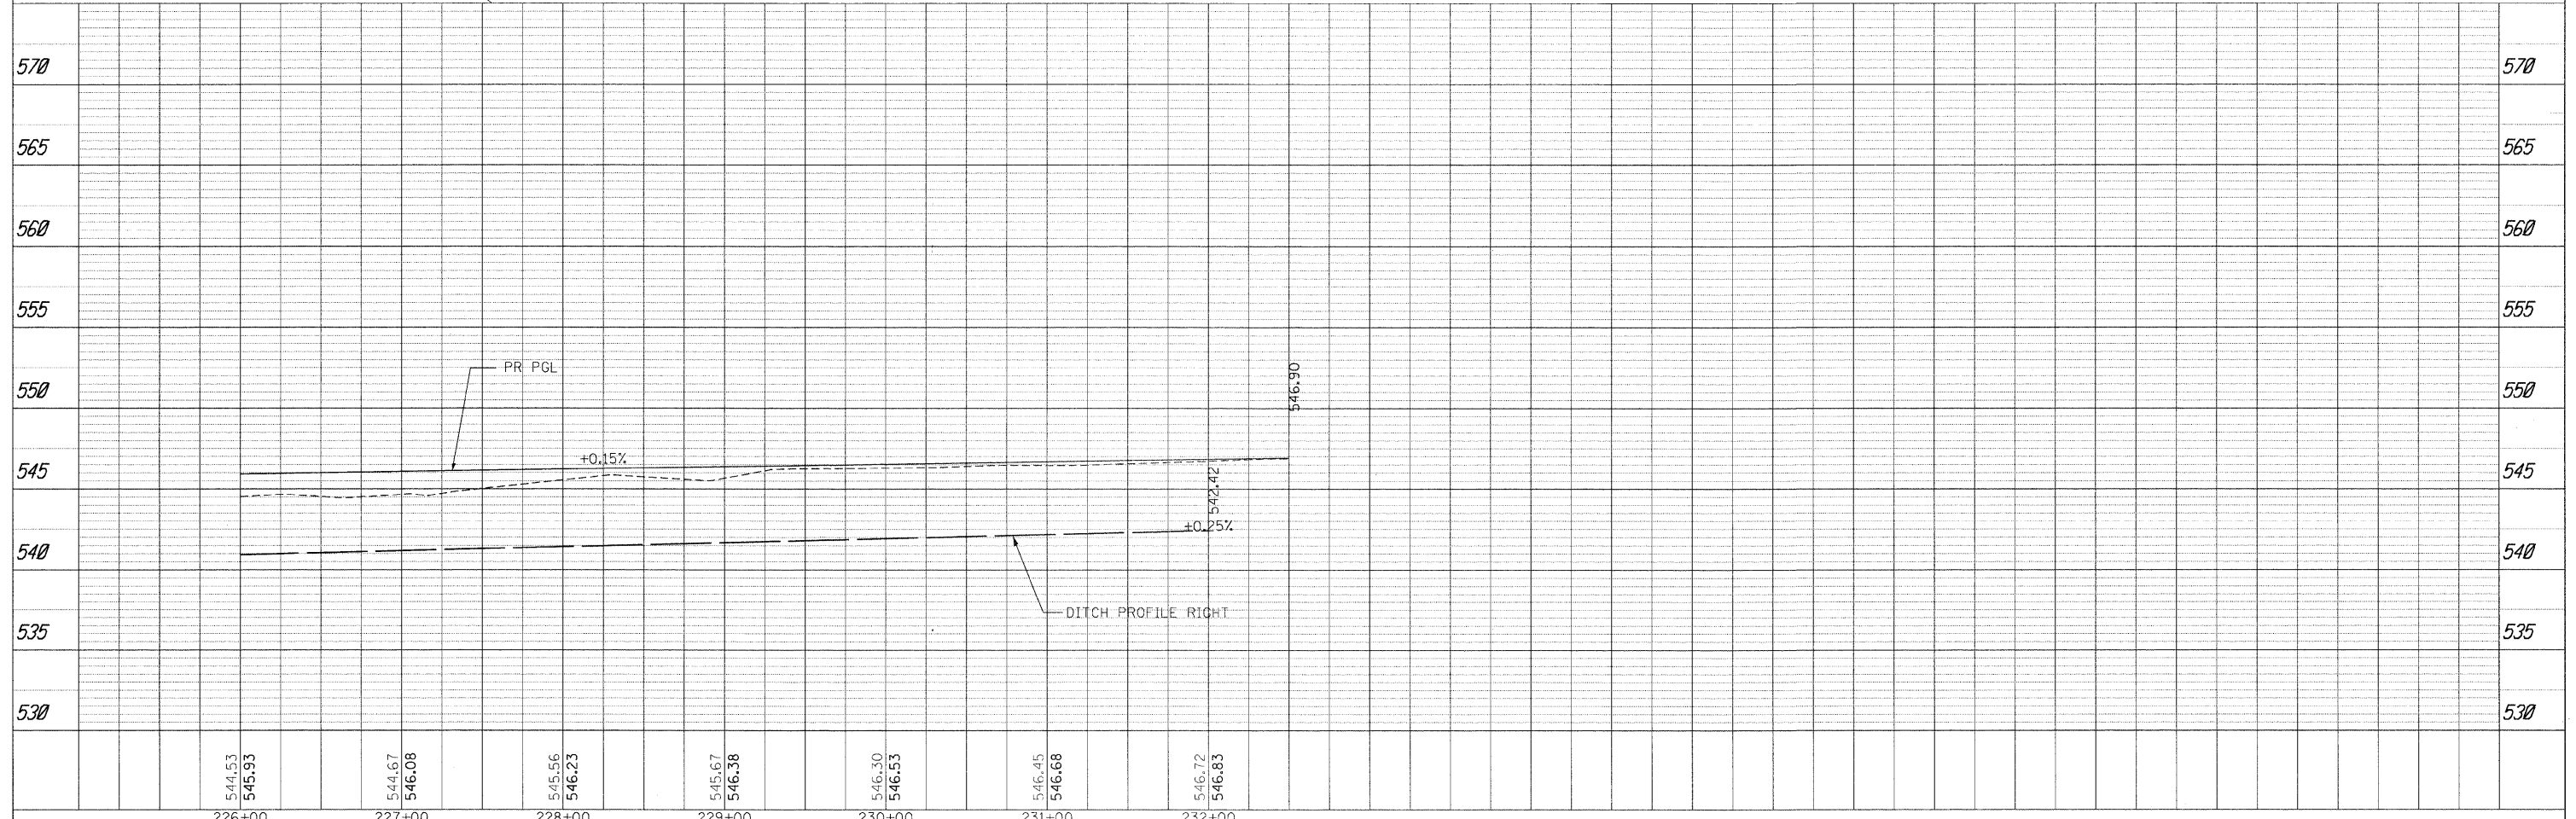

FILE NAME =	USER NAME = .USER	DESIGNED - CGC	REVISED -	<b>STATE OF ILLINOIS DEPARTMENT OF TRANSPORTATION</b>	<b>RAMP B PLAN &amp; PROFILE</b>	F.A.U. RTE.	SECTION	COUNTY	TOTAL SHEETS	SHEET NO.
\\1812\CADD Sheets\0365408-shr-pln\prf-RampB.dgn		DRAWN - CGC	REVISED -			32,47-4	HBK-4 & GIN	GRUNDY	351	45
PLOT SCALE = #SCALE#		CHECKED - JPW	REVISED -			CONTRACT NO. 66408				
PLOT DATE = 5/21/2010		DATE - 5/21/2010	REVISED -			ILLINOIS FED. AID PROJECT FAI 80 & FAS 297 / FAU 392				
				SCALE: 1"=50'	SHEET NO. 45 OF 351 SHEETS	STA. 226+00.00 TO STA. 232+50.12				