
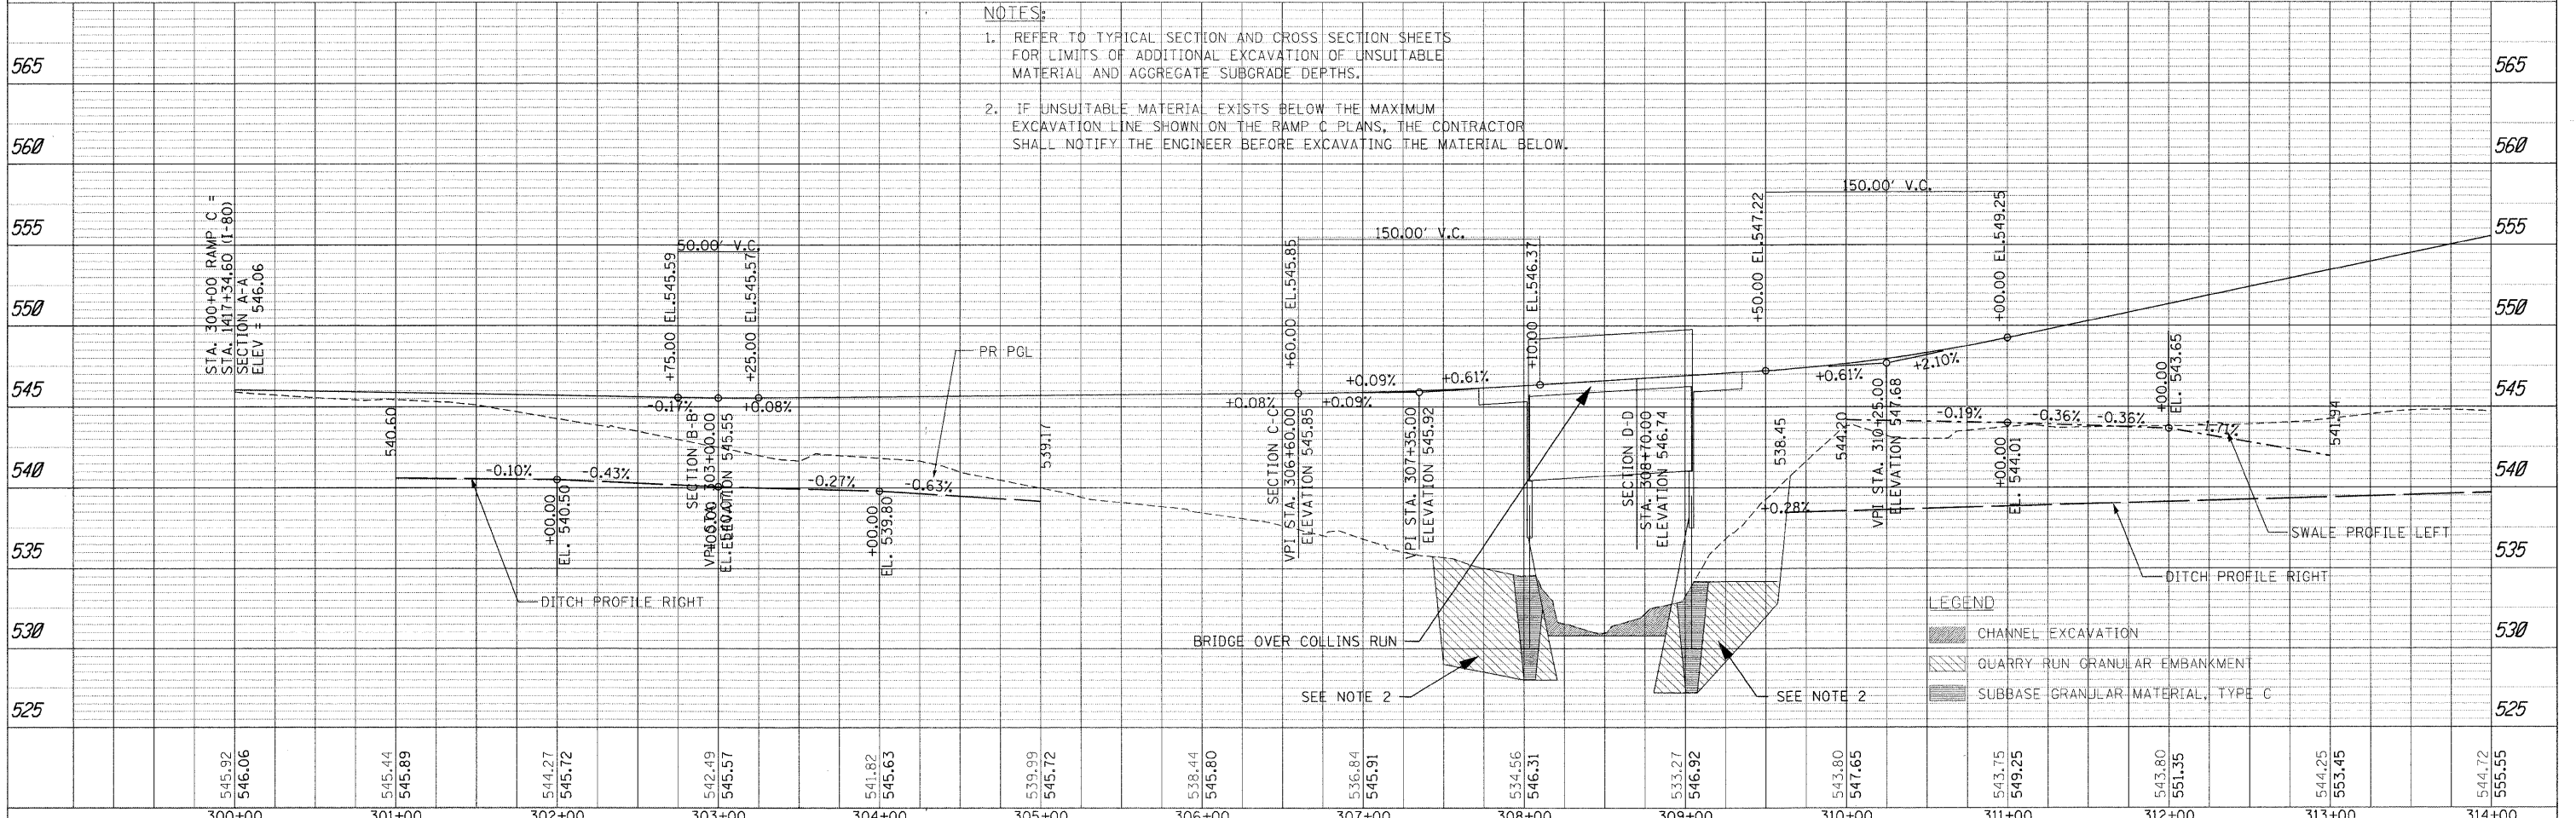


DATE	
BY	
PLAN	
SURVEYED	
PLOTTED	
GRADED	
NOTED	
NO. OF WAY CHECKED	
NO. OF WAY CHECKED	
CADD FILE NAME	

DATE	
BY	
PP TITLE	
SURVEYED	
PLOTTED	
GRADED	
NOTED	
NO. OF WAY CHECKED	
NO. OF WAY CHECKED	
STRUCTURE NOTATIONS	

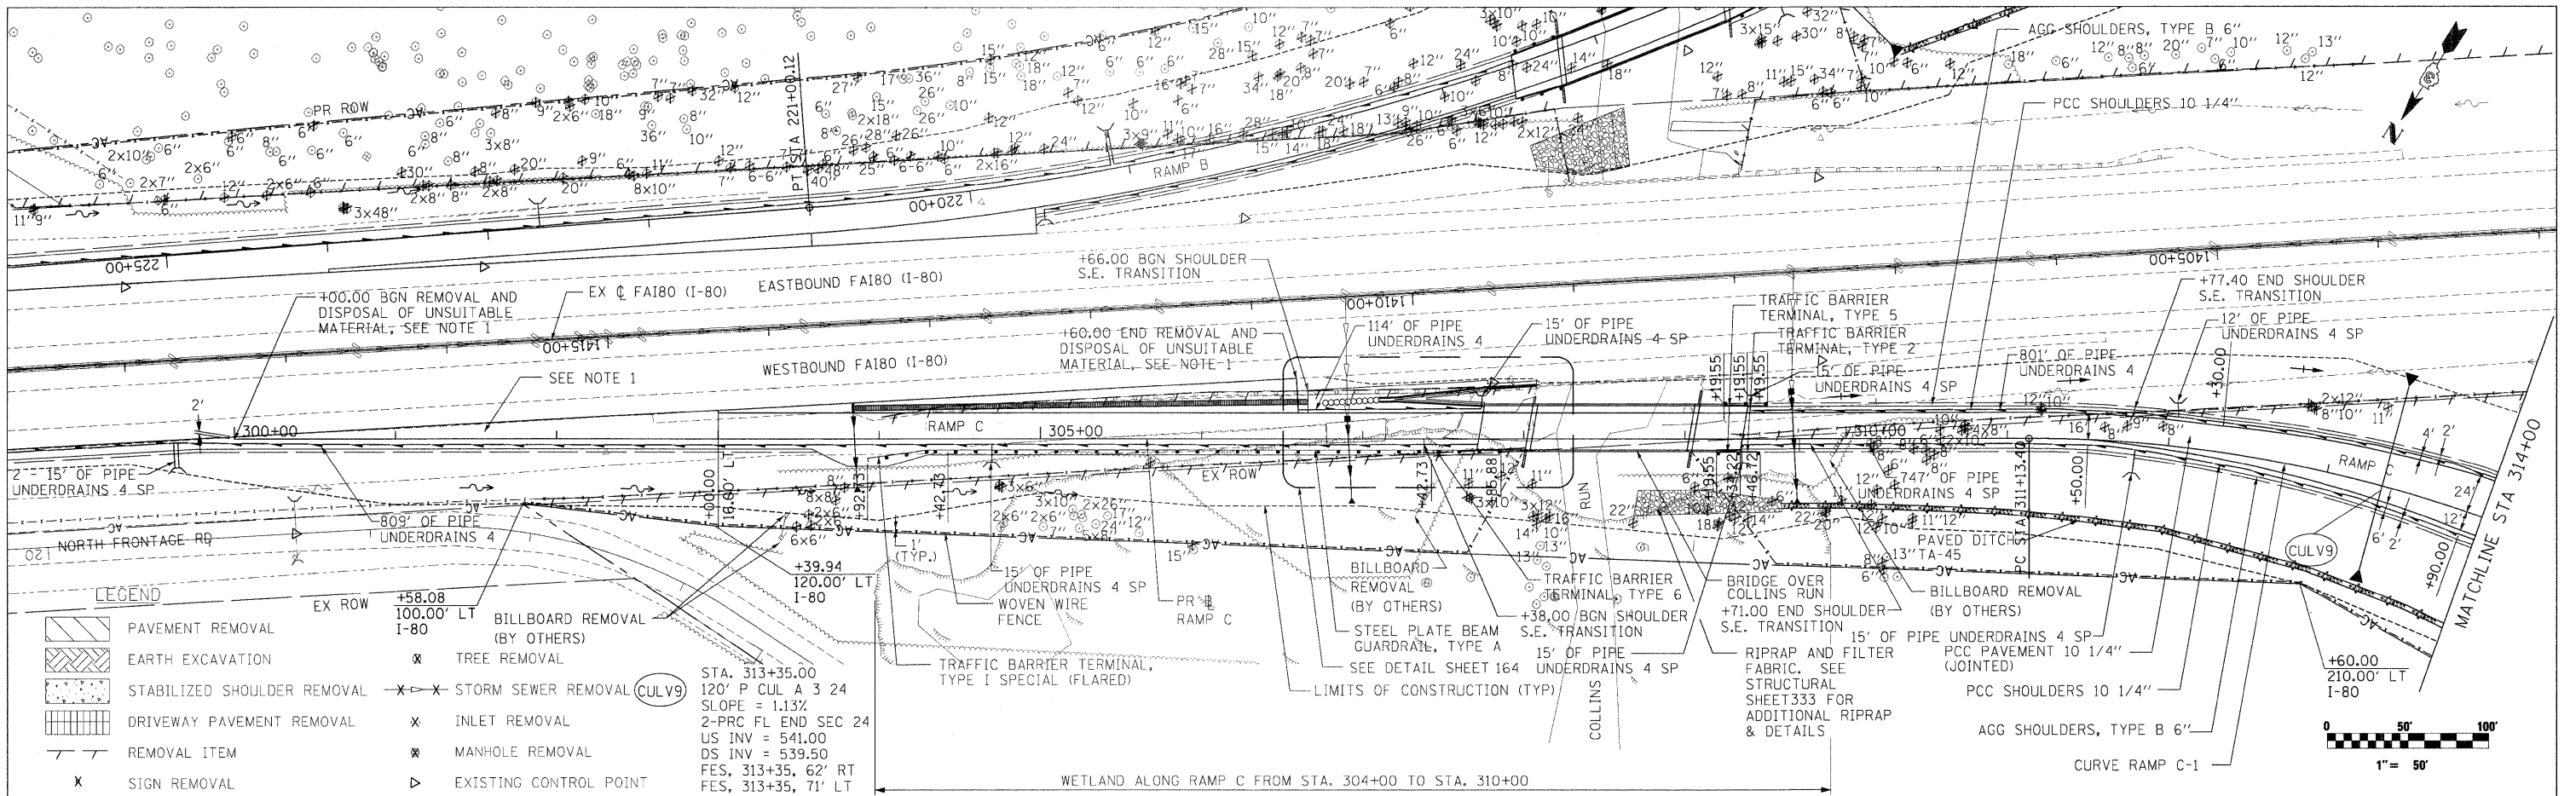

FILE NAME =	USER NAME =	DESIGNED -	REVISED -	STATE OF ILLINOIS DEPARTMENT OF TRANSPORTATION				RAMP C PLAN & PROFILE				F.A.U. R.T.E.	SECTION	COUNTY	TOTAL SHEETS	SHEET NO.			
\\11812\cadd\sheet\0366408-sht-pln\prf-RampC.dgn	_USER_	CGC	CGC									(32,47-4) HBK-4 & (IN)	GRUNDY	351	46				
PLOT SCALE = #SCALE#	CHECKED - JPW	REVISED -	REVISED -									CONTRACT NO. 66408							
PLOT DATE = 5/21/2010	DATE - 5/21/2010	REVISED -	REVISED -									ILLINOIS FED. AID PROJECT							
				SCALE: 1"=50'				SHEET NO. 46 OF 351 SHEETS				STA. 300+00.00 TO STA. 314+00.00				ILLINOIS FED. AID PROJECT			
FAI 80 & FAS 297 / FAU 392																			