
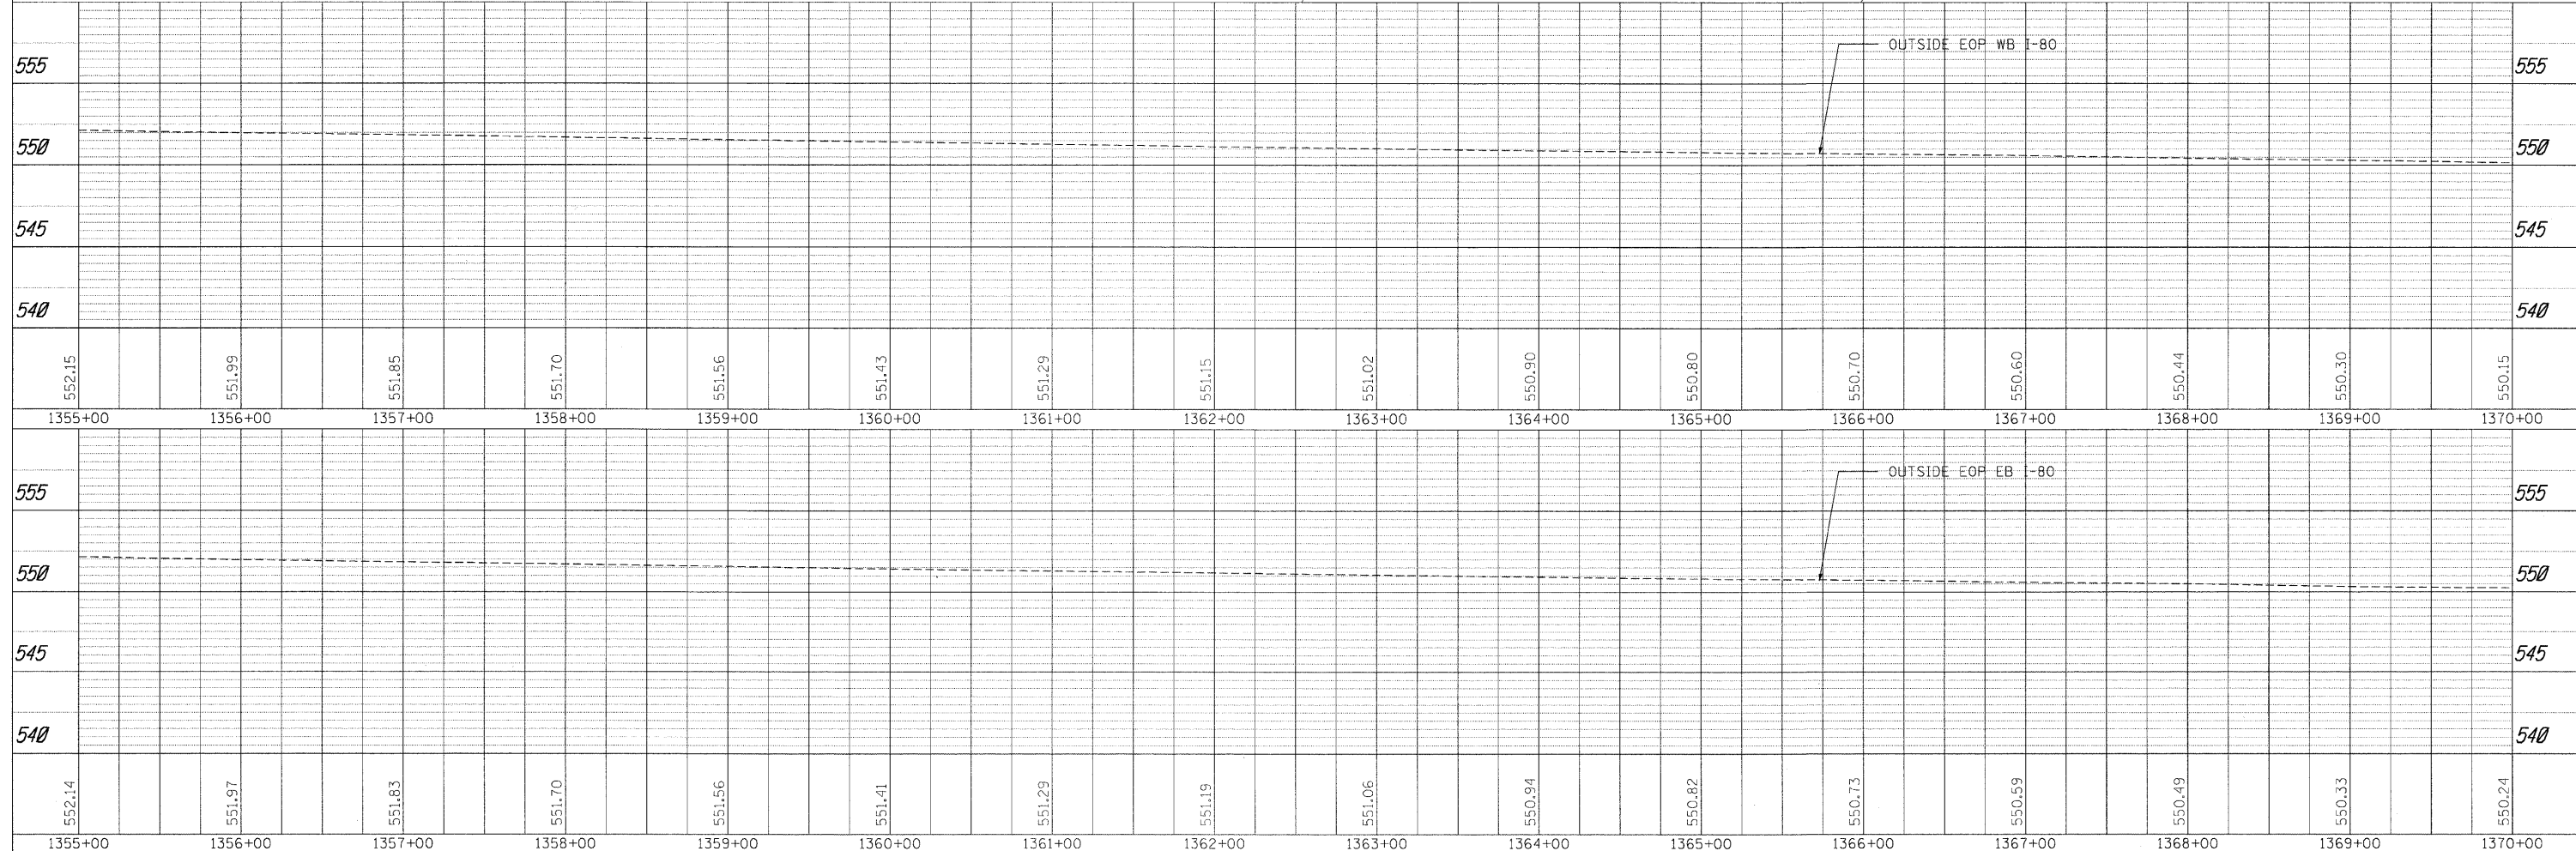


PLAN SURVEYED BY DATE  
 PLOTTED BY DATE  
 CHECKED BY DATE  
 NO. OF WAY CHECKED  
 CADD FILE NAME

PF FILE SURVEYED BY DATE  
 PLOTTED BY DATE  
 CHECKED BY DATE  
 NO. OF WAY CHECKED  
 STRUCTURE NOTATIONS CHKD

LEGEND

- PAVEMENT REMOVAL
- EARTH EXCAVATION
- STABILIZED SHOULDER REMOVAL
- DRIVEWAY PAVEMENT REMOVAL
- REMOVAL ITEM
- SIGN REMOVAL
- TREE REMOVAL
- STORM SEWER REMOVAL
- INLET REMOVAL
- MANHOLE REMOVAL
- EXISTING CONTROL POINT

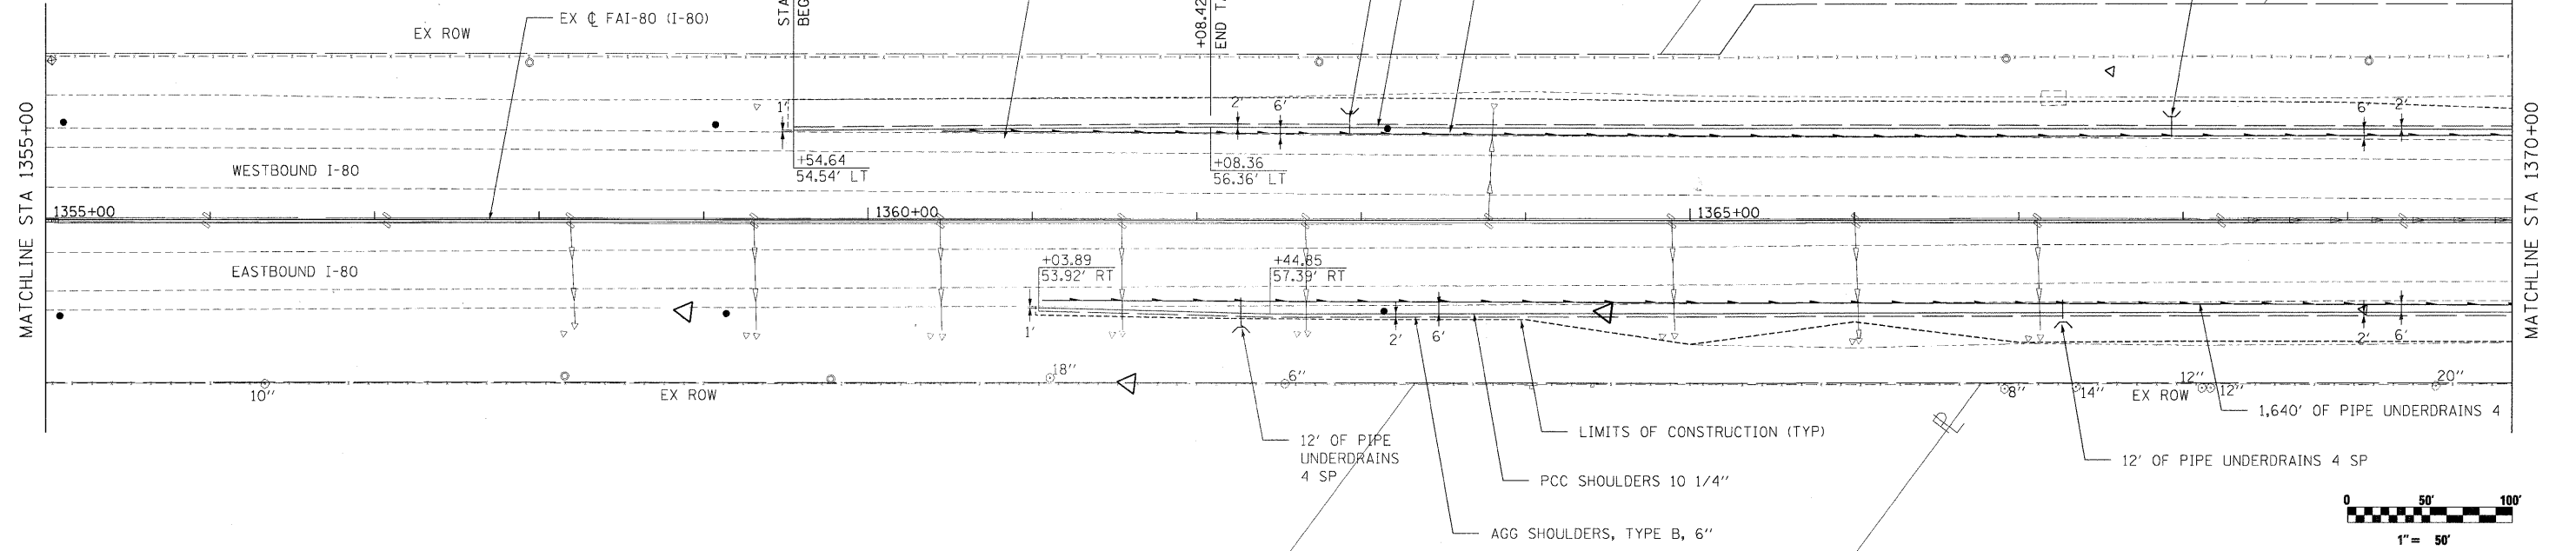

FILE NAME =	USER NAME = .USER_	DESIGNED - CGC	REVISED -
11812cadd sheets\0366408-sht-plnprf-	BO.dgn	CHECKED - CGC	REVISED -
	PLOT SCALE = #SCALE#	DRAWN - JPW	REVISED -
	PLOT DATE = 5/20/2010	CHECKED - 5/20/2010	REVISED -

STATE OF ILLINOIS  
 DEPARTMENT OF TRANSPORTATION

I-80  
 PLAN & PROFILE

F.A.U. RTE.	SECTION	COUNTY	TOTAL SHEETS	SHEET NO.
	(32,47-4) HBK-4 & GIN	GRUNDY	351	50
CONTRACT NO. 66408				

SCALE: 1"=50' SHEET NO. 50 OF 351 SHEETS STA. 1355+00.00 TO STA. 1370+00.00 ILLINOIS FED. AID PROJECT  
 • FAI 80 & FAS 297 / FAU 392