
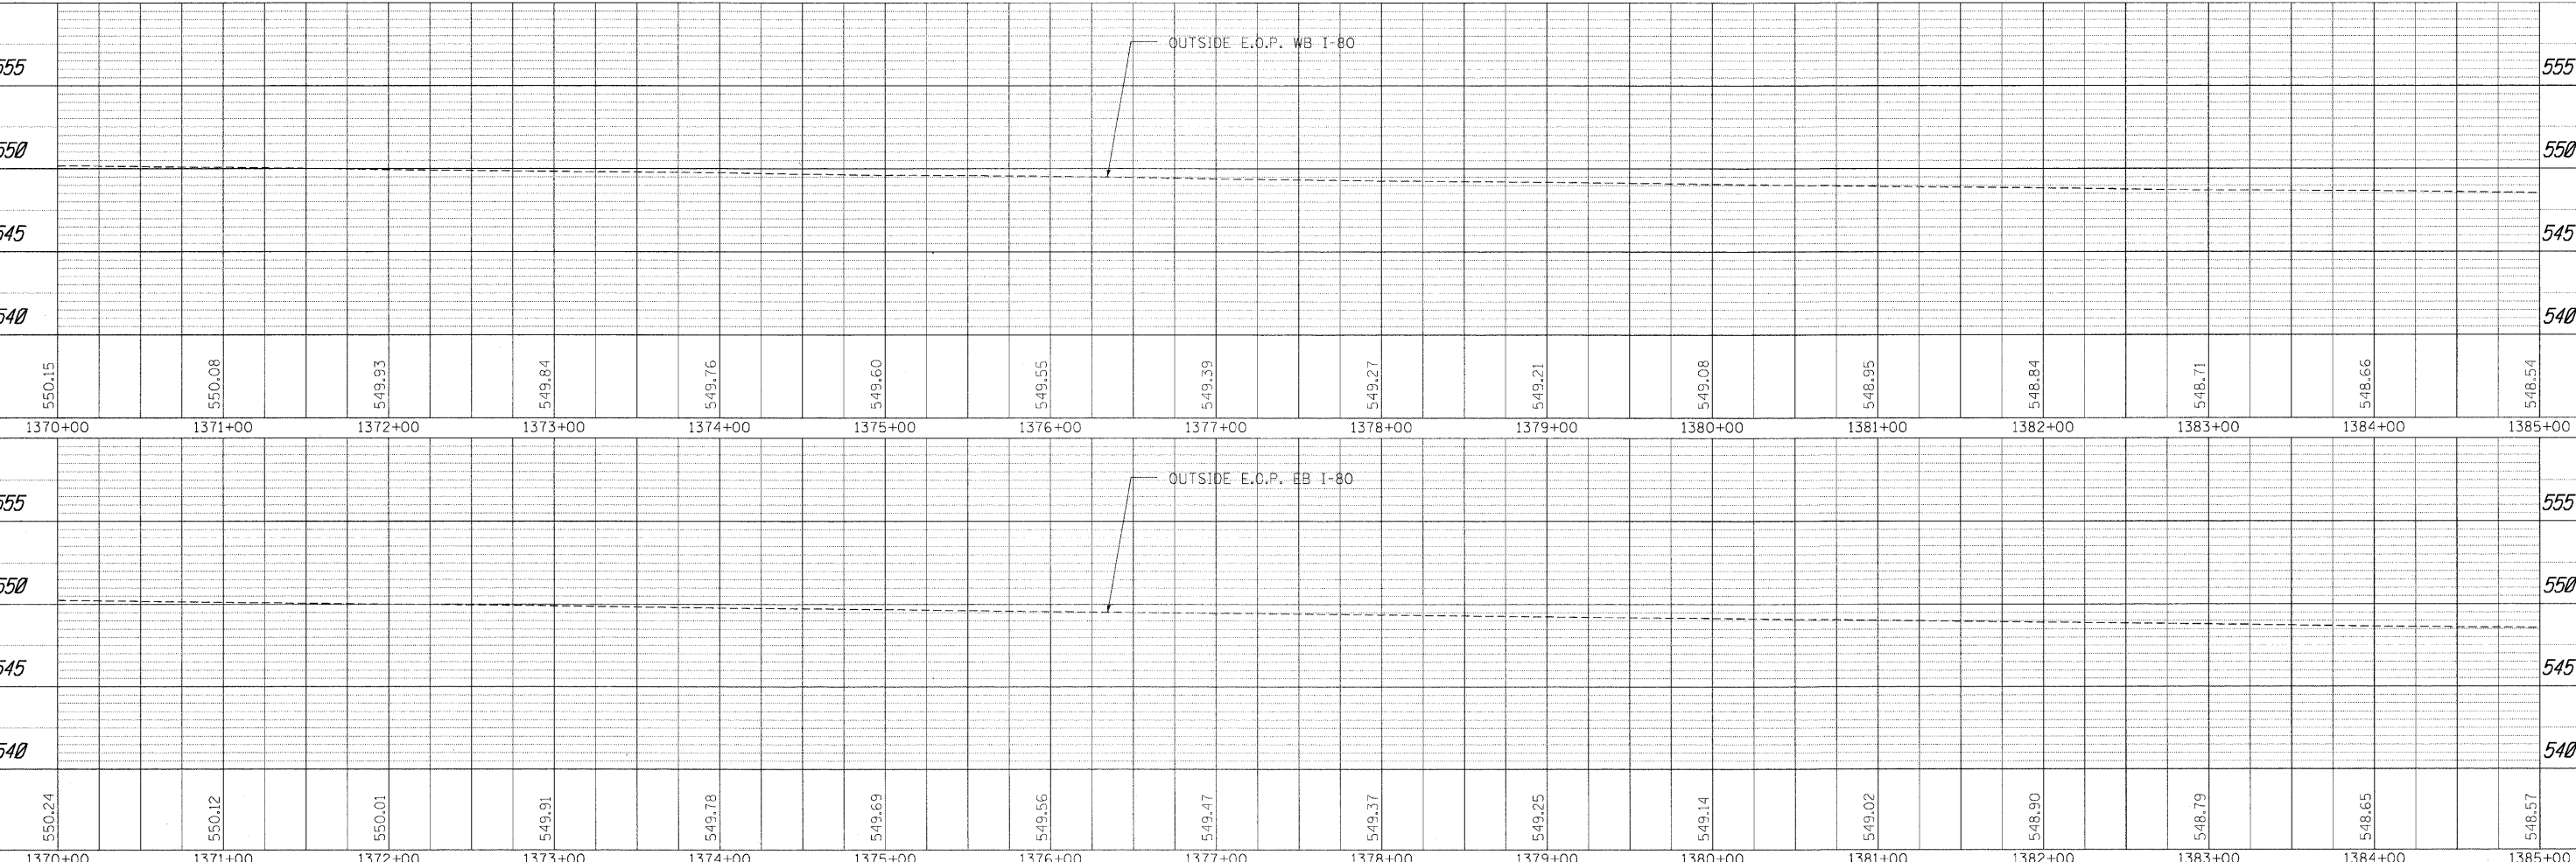


PLAN	SURVEYED	DATE
	PLOTTED	
	GRADES CHECKED	
	STRUCTURE NOTATIONS CHECKED	
	NO. _____	

PROFILE	SURVEYED	DATE
	PLOTTED	
	GRADES CHECKED	
	STRUCTURE NOTATIONS CHECKED	
	NO. _____	

- LEGEND**
- PAVEMENT REMOVAL
 - EARTH EXCAVATION
 - STABILIZED SHOULDER REMOVAL
 - DRIVEWAY PAVEMENT REMOVAL
 - REMOVAL ITEM
 - EXISTING CONTROL POINT
 - SIGN REMOVAL
 - TREE REMOVAL
 - STORM SEWER REMOVAL
 - INLET REMOVAL
 - MANHOLE REMOVAL

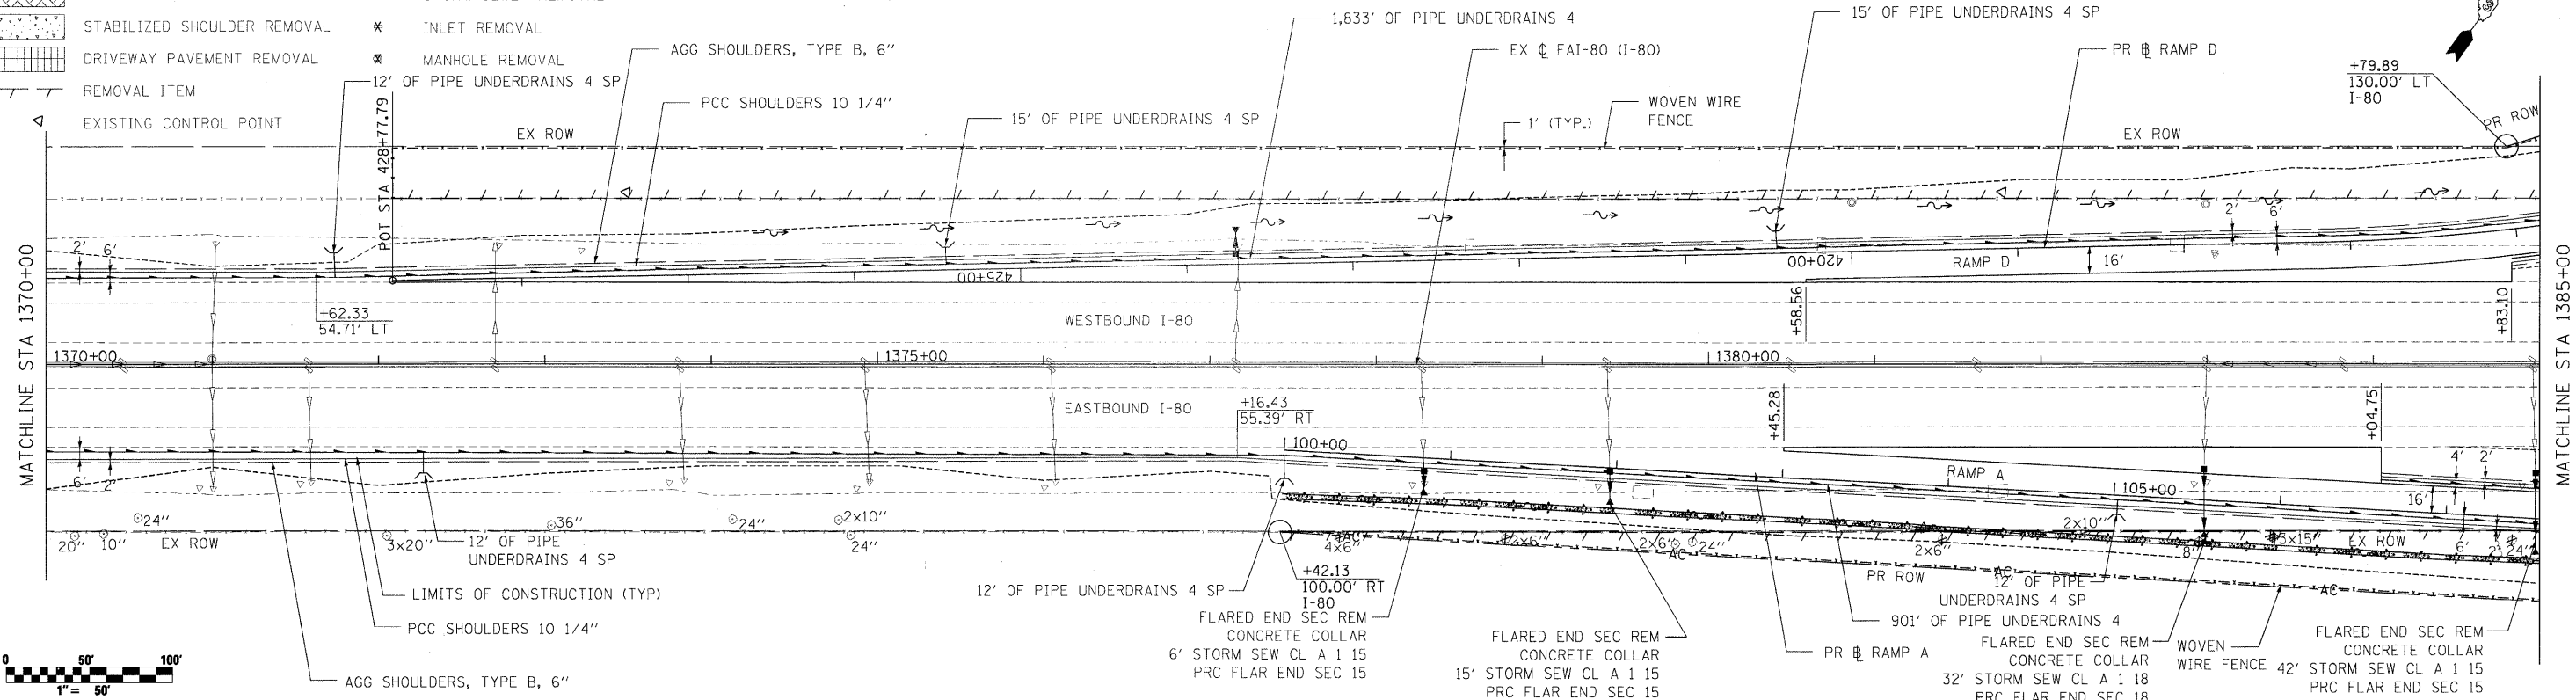

FILE NAME =	USER NAME = .USER	DESIGNED - CGC	REVISED -
\\t1812\cadd sheets\0365408-shr-plnprf-	BO.dgn	CHECKED - CGC	REVISED -
	PLOT SCALE = #SCALE#	DRAWN - JPW	REVISED -
	PLOT DATE = 5/20/2010	CHECKED - 5/20/2010	REVISED -

**STATE OF ILLINOIS
DEPARTMENT OF TRANSPORTATION**

**I-80
PLAN & PROFILE**

SCALE: 1"=50' SHEET NO. 51 OF 351 SHEETS STA. 1370+00.00 TO STA. 1385+00.00

F.A.U. RTE.	SECTION	COUNTY	TOTAL SHEETS	SHEET NO.
	(32,47-4) HBK-4 & GIN	GRUNDY	351	51
			CONTRACT NO. 66408	

ILLINOIS FED. AID PROJECT
• FAI 80 & FAS 297 / FAU 392