
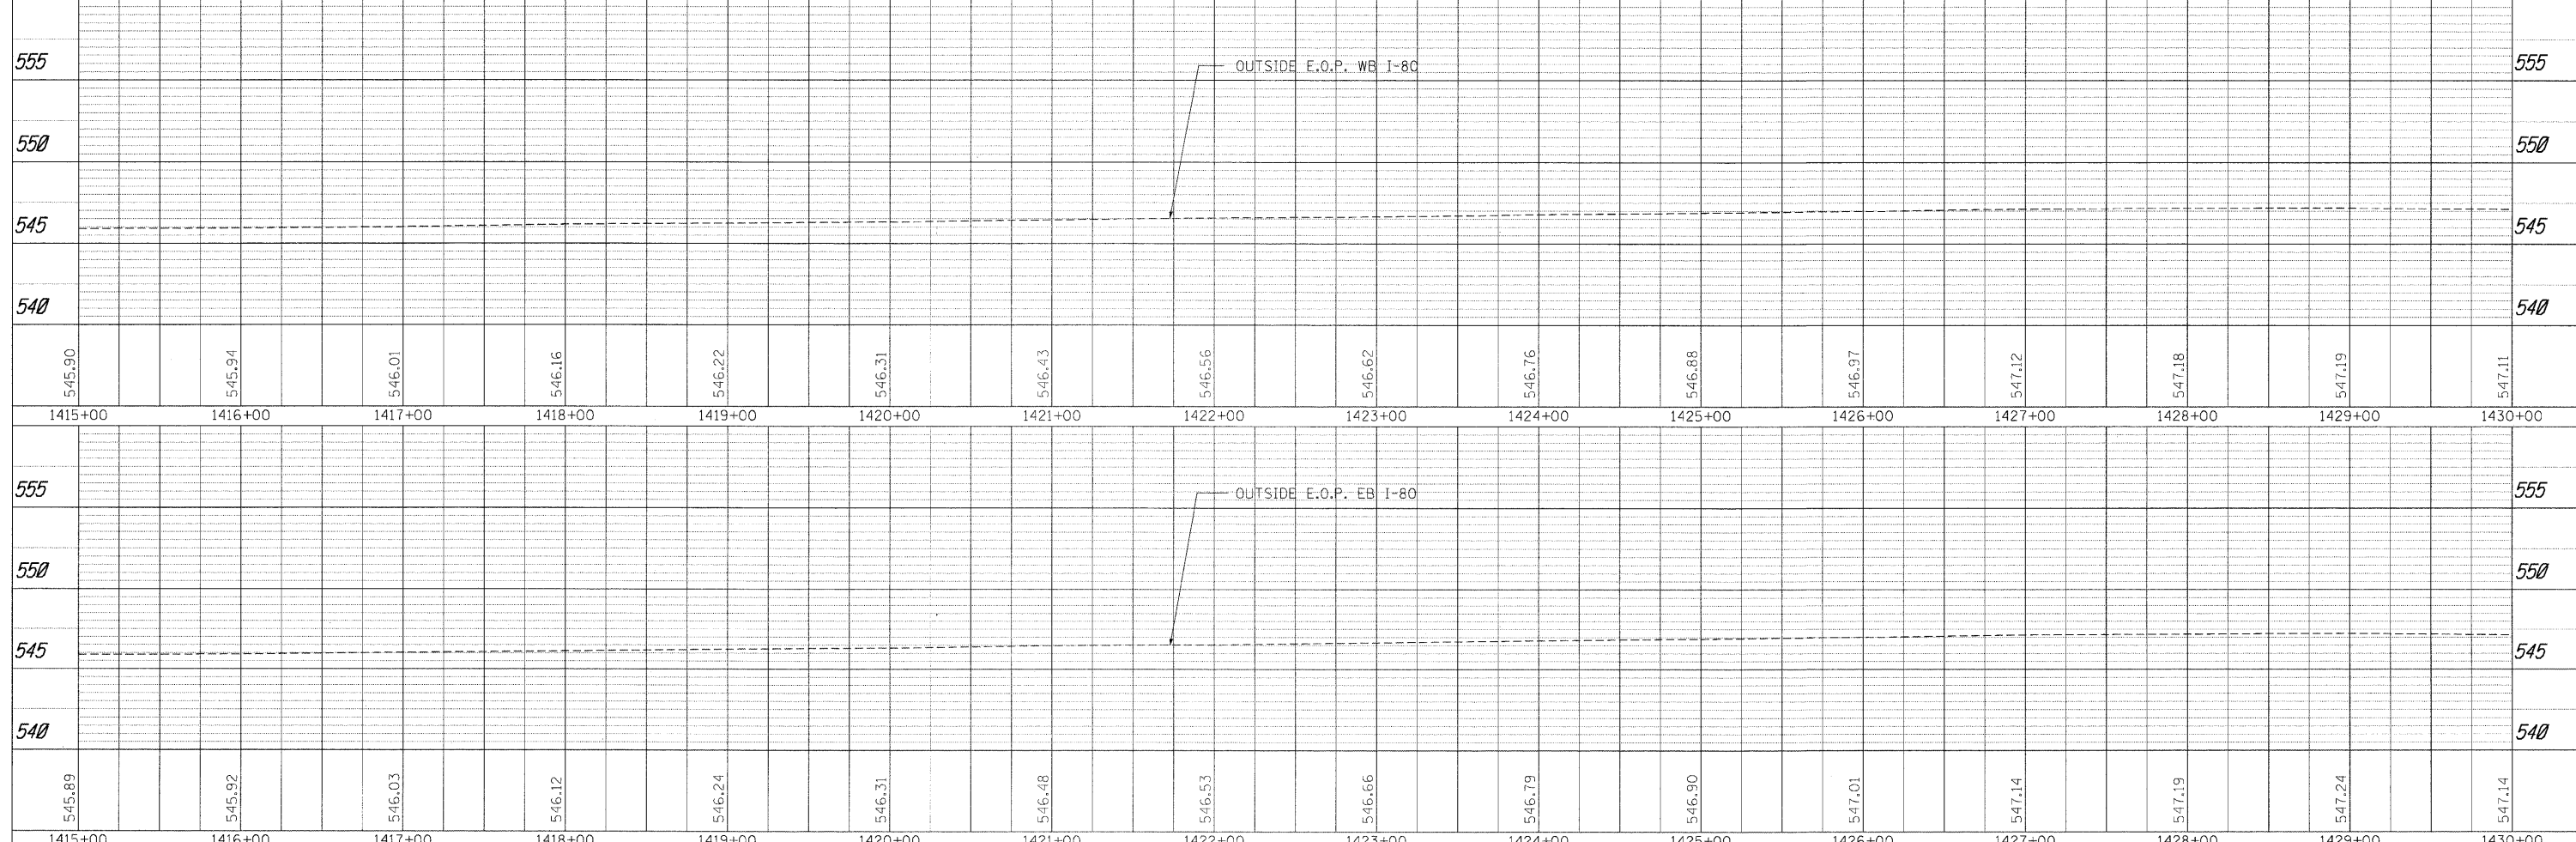


PLAN	SURVEYED	DATE
	PLOTTED	
	GRADES CHECKED	
	STRUCTURE NOTATIONS CHECKED	
	NOTE BOOK NO.	
	CADD FILE NAME	

PROFILE	SURVEYED	DATE
	PLOTTED	
	GRADES CHECKED	
	STRUCTURE NOTATIONS CHECKED	
	NOTE BOOK NO.	
	CADD FILE NAME	

**LEGEND**

	PAVEMENT REMOVAL		SIGN REMOVAL
	EARTH EXCAVATION		TREE REMOVAL
	STABILIZED SHOULDER REMOVAL		STORM SEWER REMOVAL
	DRIVEWAY PAVEMENT REMOVAL		INLET REMOVAL
	REMOVAL ITEM		MANHOLE REMOVAL
			EXISTING CONTROL POINT

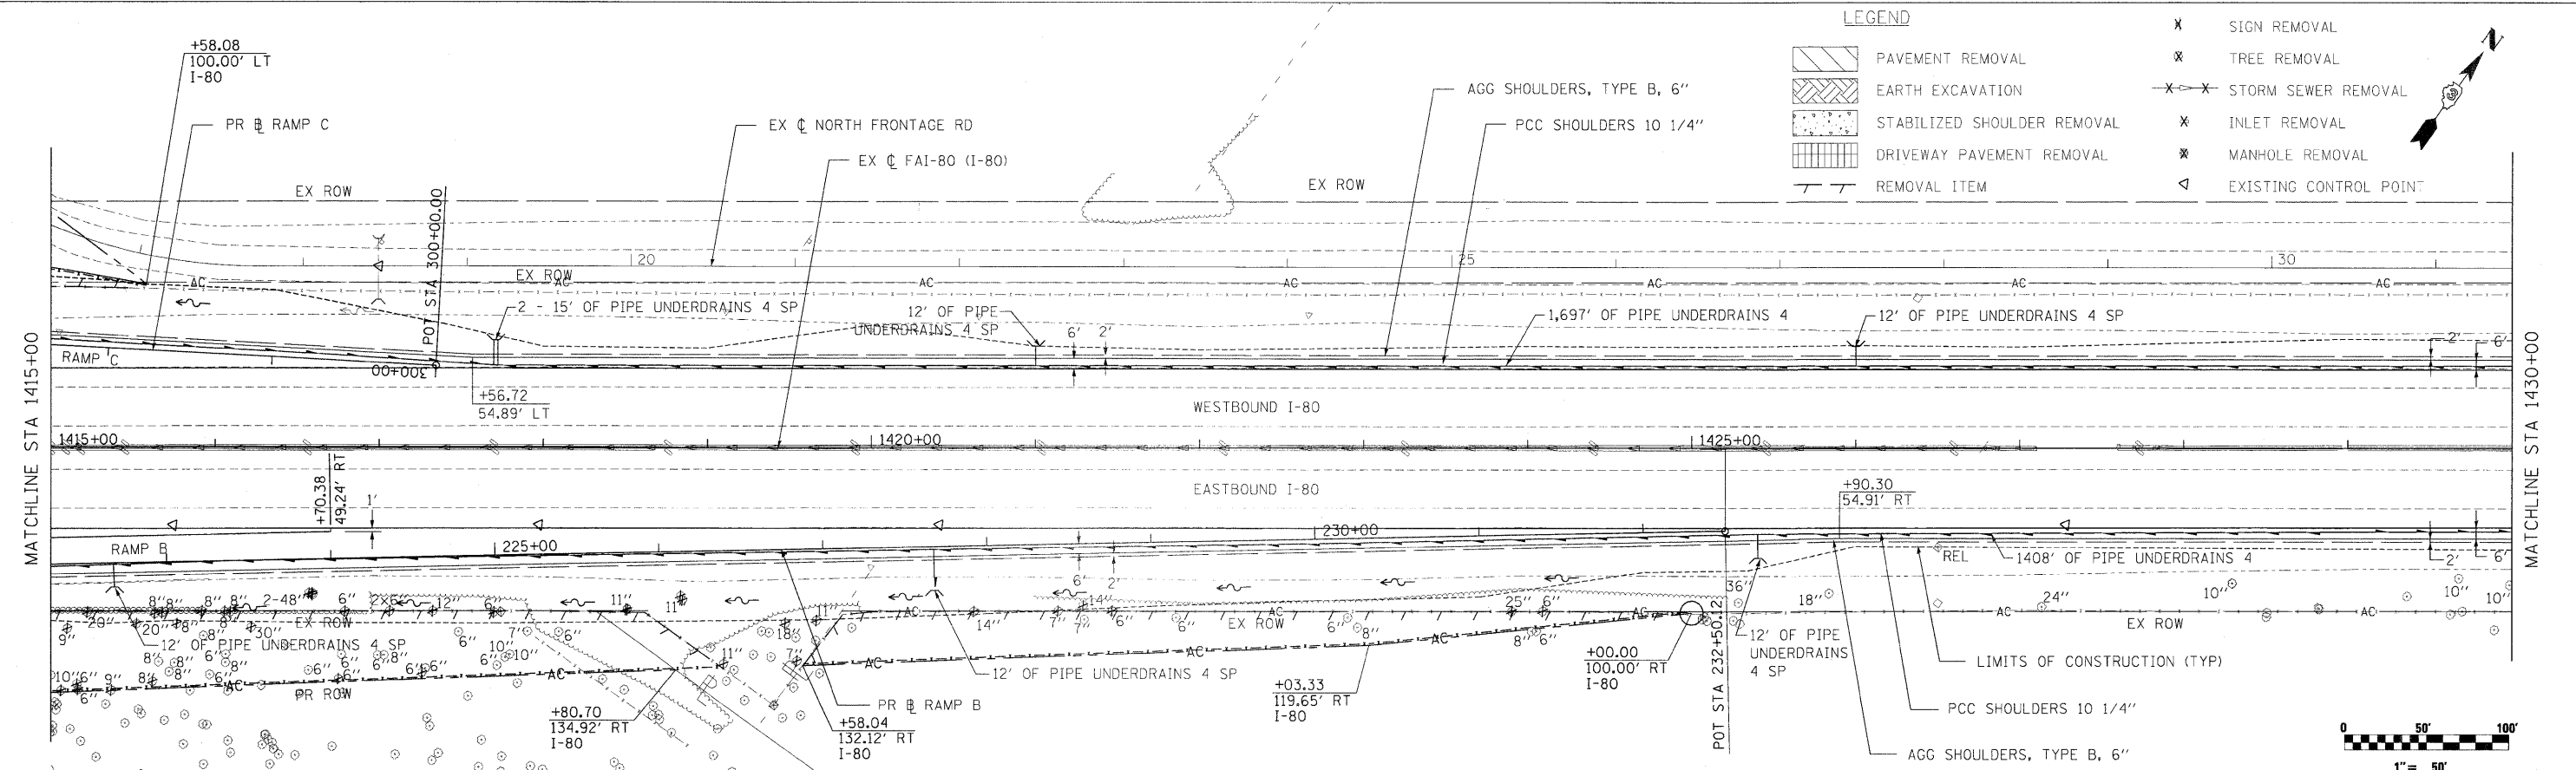

FILE NAME =	USER NAME = .USER	DESIGNED - CGC	REVISED -	<b>STATE OF ILLINOIS DEPARTMENT OF TRANSPORTATION</b>	<b>I-80 PLAN &amp; PROFILE</b>	F.A.U. RTE.	SECTION	COUNTY	TOTAL SHEETS	SHEET NO.	
\\t1812\cadd\sheets\0366408-sht-pl\prf-I80.dgn		CHECKED - CCC	REVISED -			•	(32,47-4) HBK-4 & GIN	GRUNDY	351	54	
PLOT SCALE = #SCALE#		DRAWN - JPW	REVISED -			CONTRACT NO. 66408					
PLOT DATE = 5/20/2010		CHECKED - 5/20/2010	REVISED -			ILLINOIS FED. AID PROJECT • FAI 80 & FAS 297 / FAU 392					