



**BRISBIN RD STAGE 3**

STA. 83+52.39 TO STA. 96+08.10

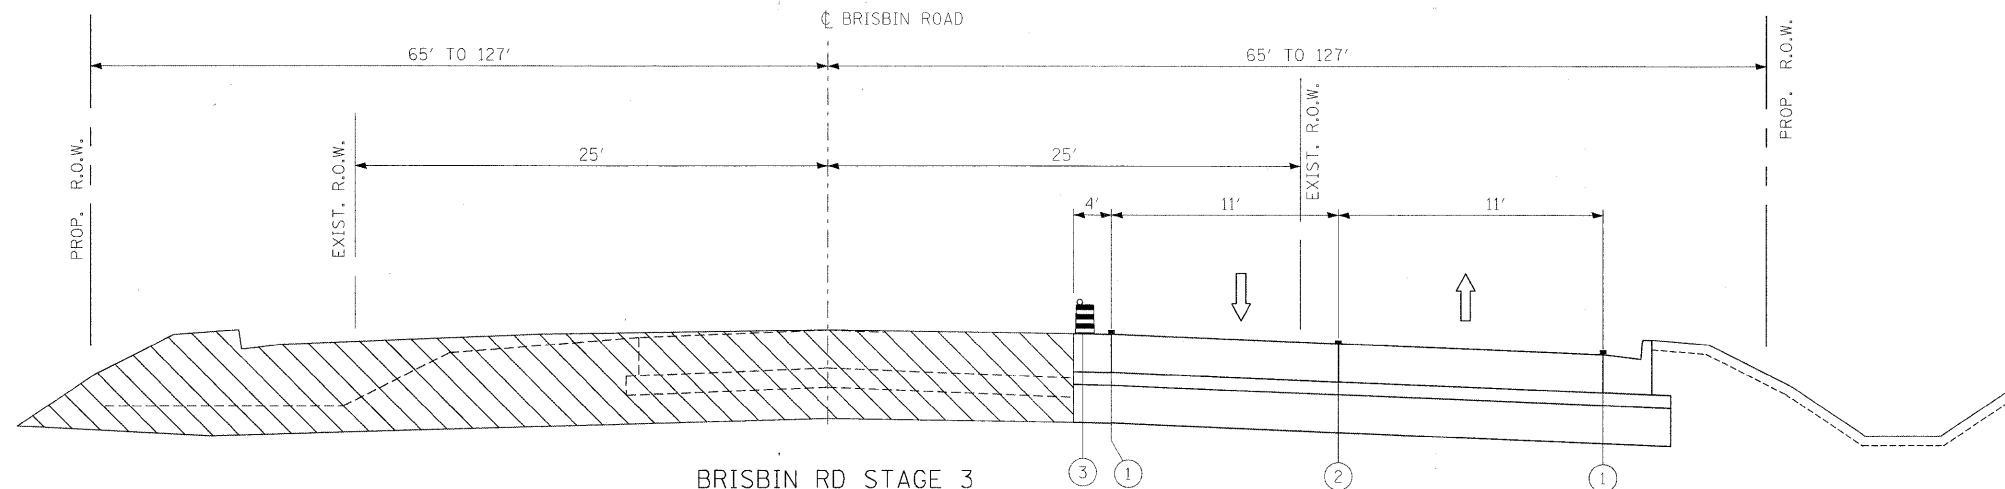

**BRISBIN RD STAGE 3**

STA. 96+08.10 TO STA. 98+66.70

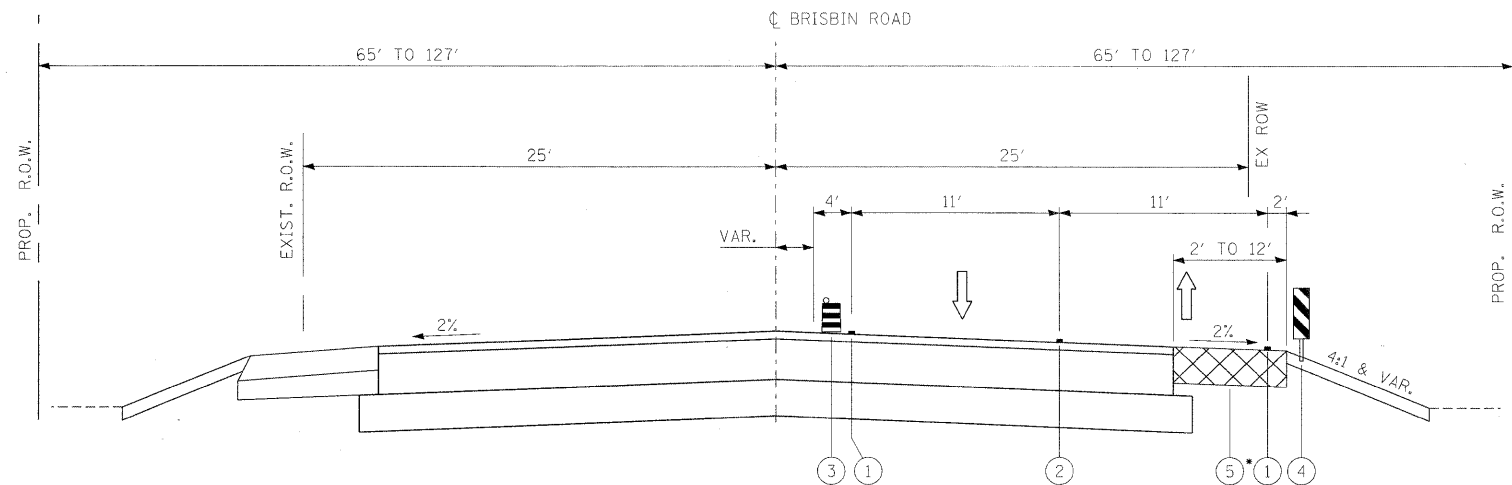

**BRISBIN RD STAGE 4**

STA. 87+53.10 TO STA. 96+08.10  
 • STARTS AT STA 83+52.97

**LEGEND:**

- ① TEMPORARY PAVEMENT MARKING LINE, 4 INCHES (WHITE)
- ② TEMPORARY PAVEMENT MARKING LINE, 4 INCHES (DOUBLE YELLOW)
- ③ DRUM WITH STEADY BURNING LIGHT
- ④ DOUBLE VERTICAL PANELS (BACK TO BACK) WITH BI-DIRECTIONAL STEADY BURNING LIGHTS
- ⑤ TEMPORARY PAVEMENT
- ⑥ WORK ZONE
- ⑦ EXISTING PAVEMENT MARKING LINE
- ⑧ TEMPORARY CONCRETE BARRIER

**NOTE:**

BRISBIN RD NORTH OF US-6 IS CLOSED TO TRAFFIC DURING CONSTRUCTION. SEE US-6 STAGE 2 MAINTENANCE OF TRAFFIC SHEETS FOR CLOSING LOCATION.

FILE NAME =	USER NAME = .USER.	DESIGNED - JPW	REVISED -
t:\1812\CADD Sheets\0366408-sht-staging.dgn		DRAWN - ECS	REVISED -
	PLOT SCALE = #SCALE#	CHECKED - AKK	REVISED -
	PLOT DATE = 5/20/2010	DATE - 5/20/2010	REVISED -

**STATE OF ILLINOIS  
 DEPARTMENT OF TRANSPORTATION**

**MAINTENANCE OF TRAFFIC  
 BRISBIN RD TYPICAL CROSS-SECTIONS**

SCALE: NTS SHEET NO. 69 OF 351 SHEETS STA. TO STA.

FAI 80 & FAS 297 / FAU 392		F.A.U. RTE.	SECTION	COUNTY	TOTAL SHEETS	SHEET NO.
		▪	(32,47-4) HBK-4 & G(N)	GRUNDY	351	69
				CONTRACT NO. 66408		
ILLINOIS FED. AID PROJECT						