

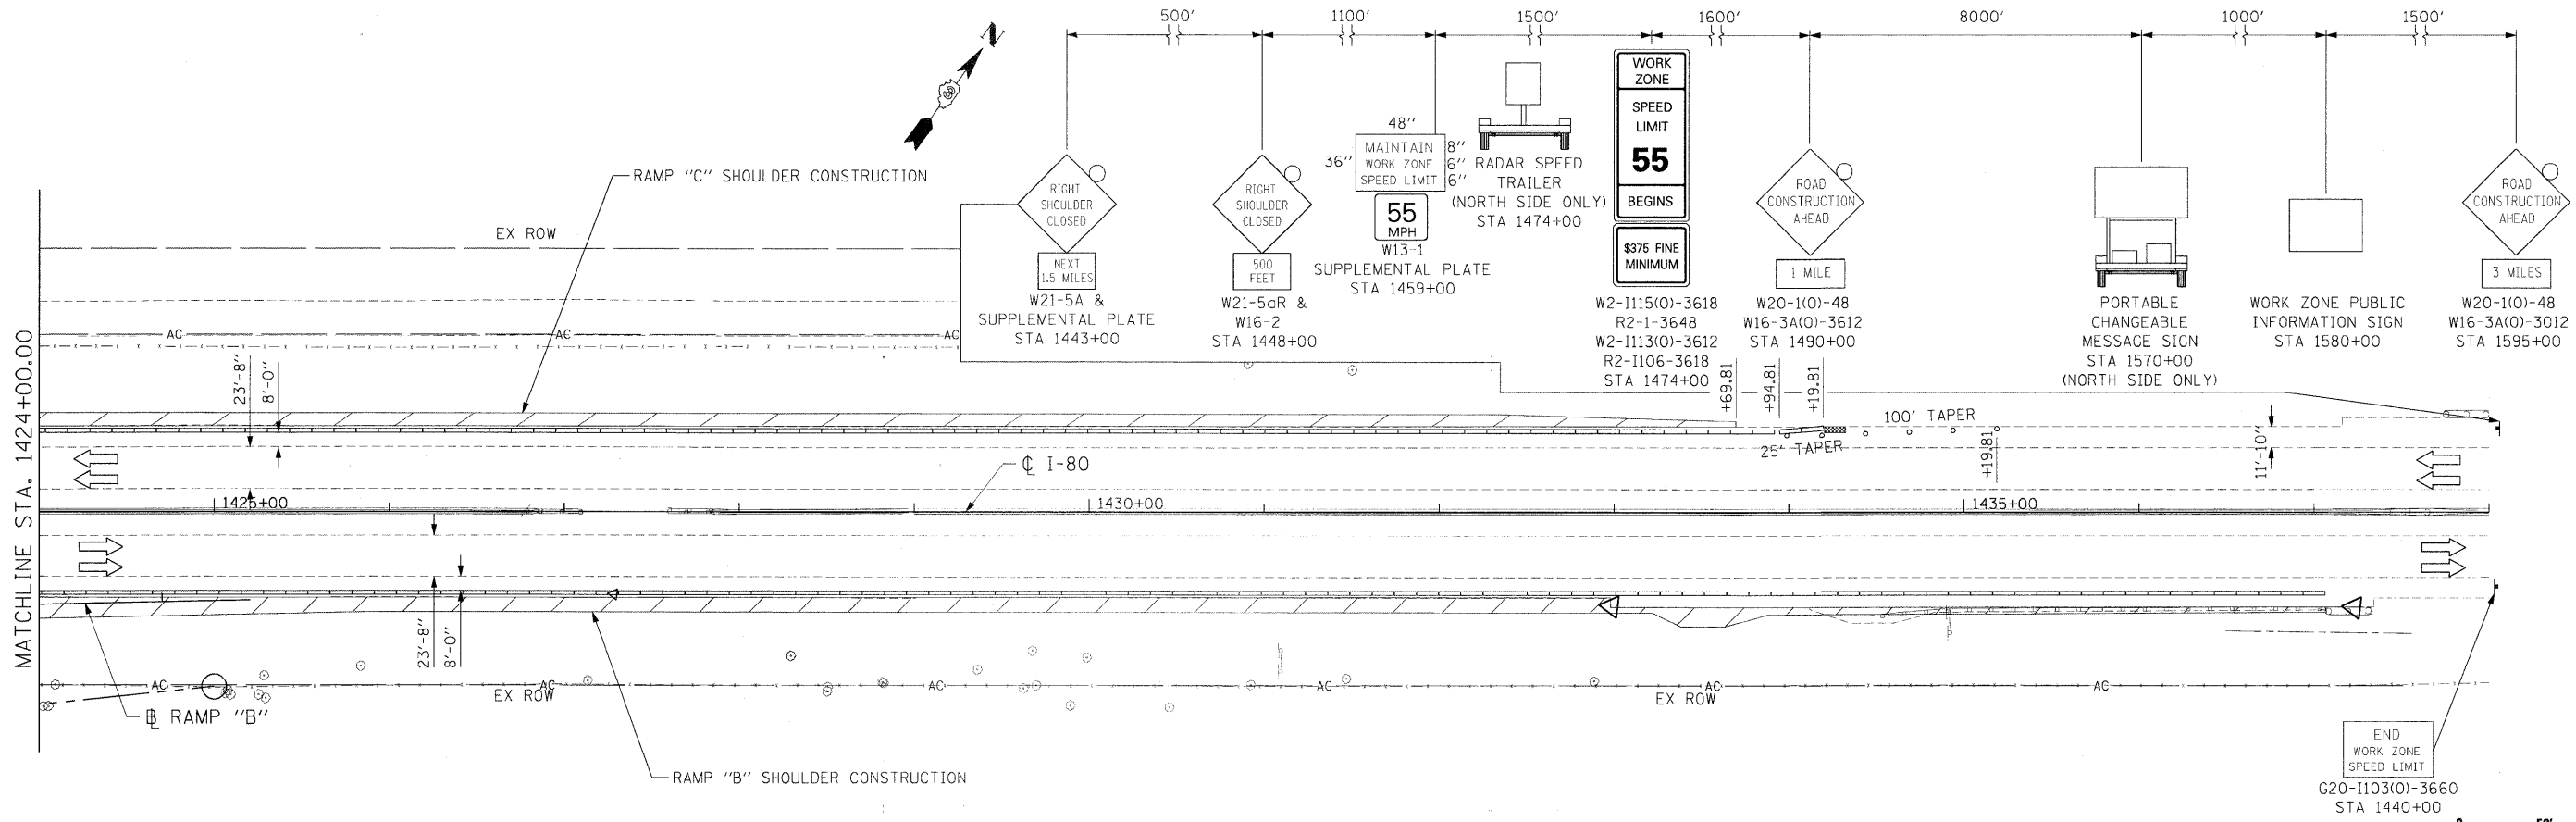


- LEGEND**
- WORK ZONE
 - DIRECTION OF TRAFFIC
 - DRUMS WITH MONO-DIRECTIONAL STEADY BURNING LIGHTS @ 50' CENTERS, 25' CENTERS ALONG TAPERS
 - IMPACT ATTENUATOR, TEMPORARY (NON-REDIRECTIVE)
 - TEMPORARY CONCRETE BARRIER

TEMPORARY CONCRETE BARRIER	
NORMAL POSTED SPEED	TAPER RATIO
40 MPH & ABOVE	12:1
BELOW & 40 MPH	8:1

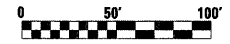

END WORK ZONE SPEED LIMIT
G20-1103(O)-3660
STA 1440+00

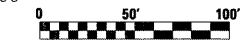

FILE NAME = t:\1812\CADD_Sheets\0366408-shr-stag1.dgn	USER NAME = .USER.	DESIGNED - JPW	REVISED -	STATE OF ILLINOIS DEPARTMENT OF TRANSPORTATION	MAINTENANCE OF TRAFFIC I-80 STAGE 1	F.A.U. RTE.	SECTION	COUNTY	TOTAL SHEETS	SHEET NO.	
PLOT SCALE = #SCALE#	CHECKED - AKK	REVISED -	REVISED -			(32,47-4) HBK-4 & GIN	GRUNDY	351	76		
PLOT DATE = 5/20/2010	DATE - 5/20/2010	REVISED -	REVISED -			CONTRACT NO. 66408					
						ILLINOIS FED. AID PROJECT					

SCALE: 1"=50' SHEET NO. 76 OF 351 SHEETS STA. 1410+00.00 TO STA. 1437+00.00

• FAI 80 & FAS 297 / FAU 392