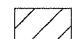
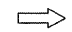


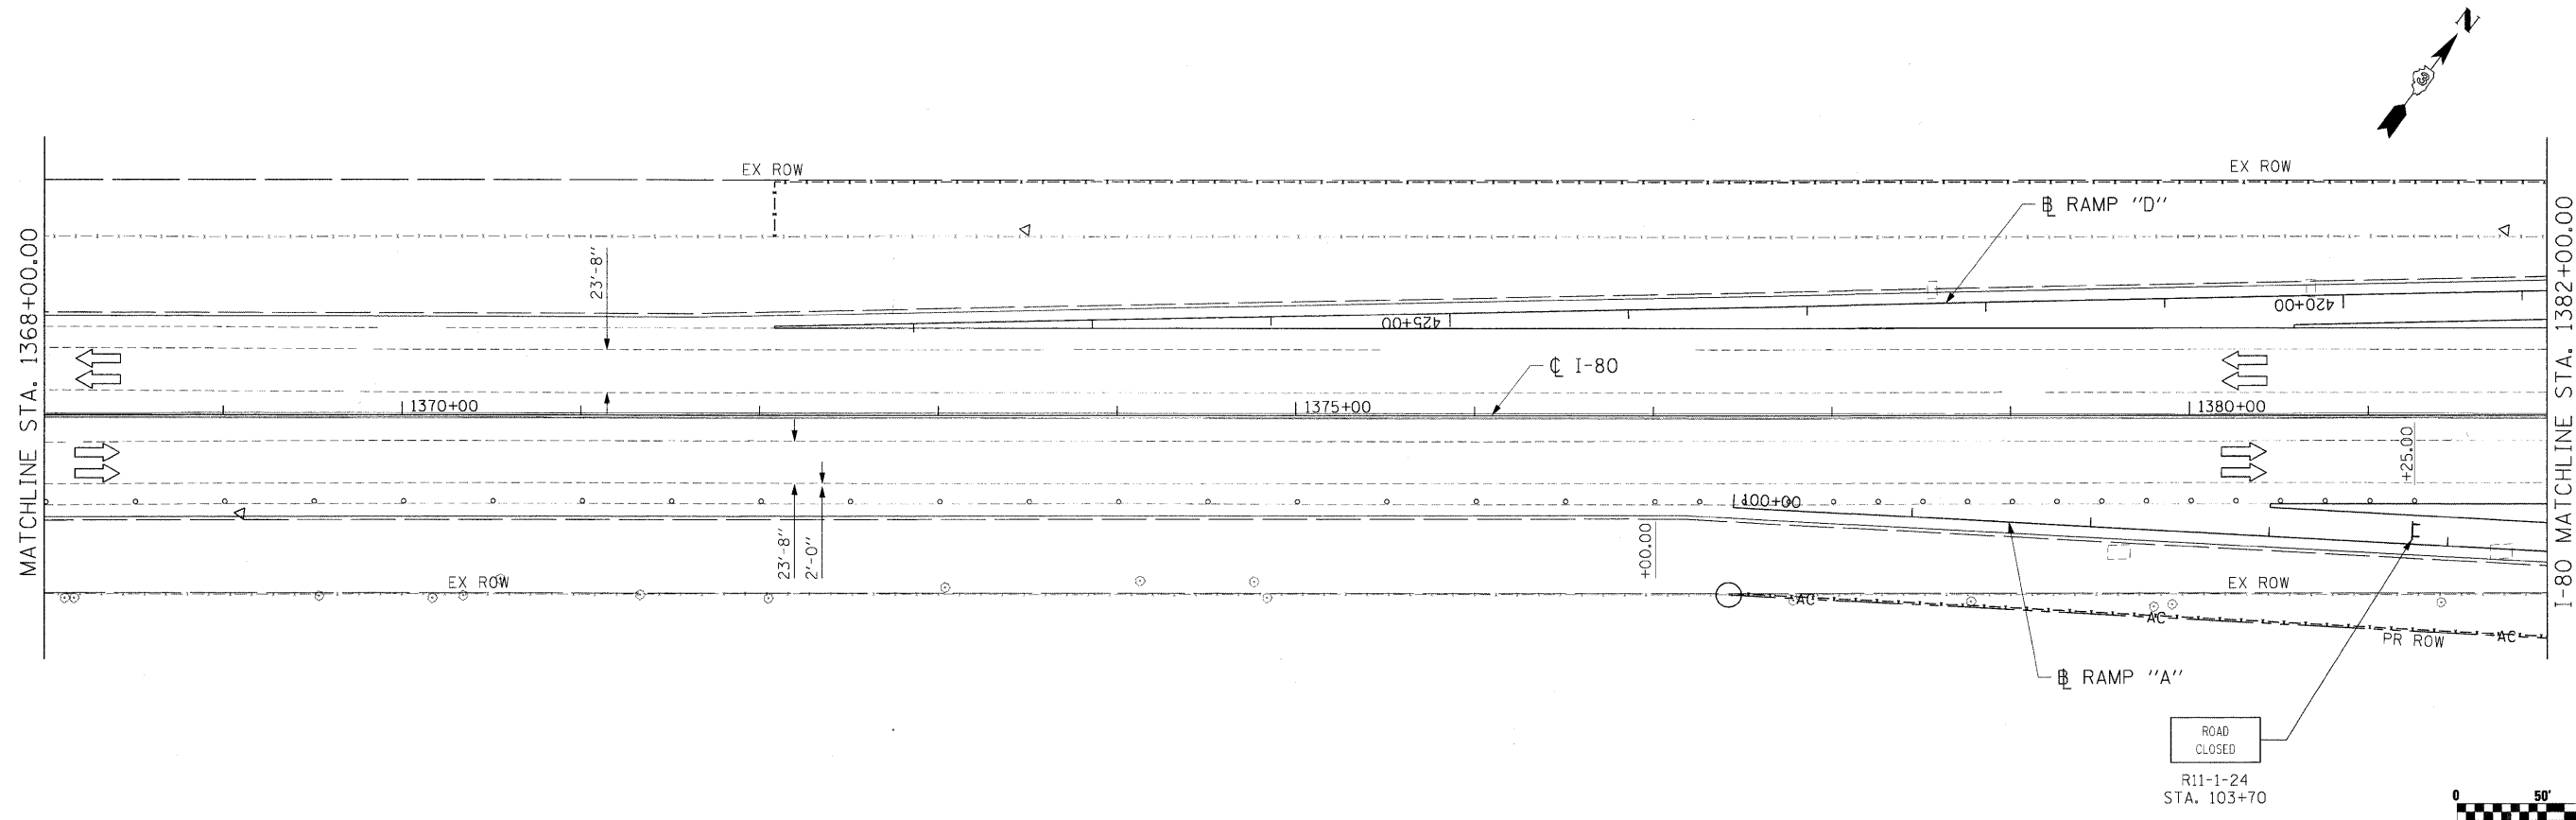
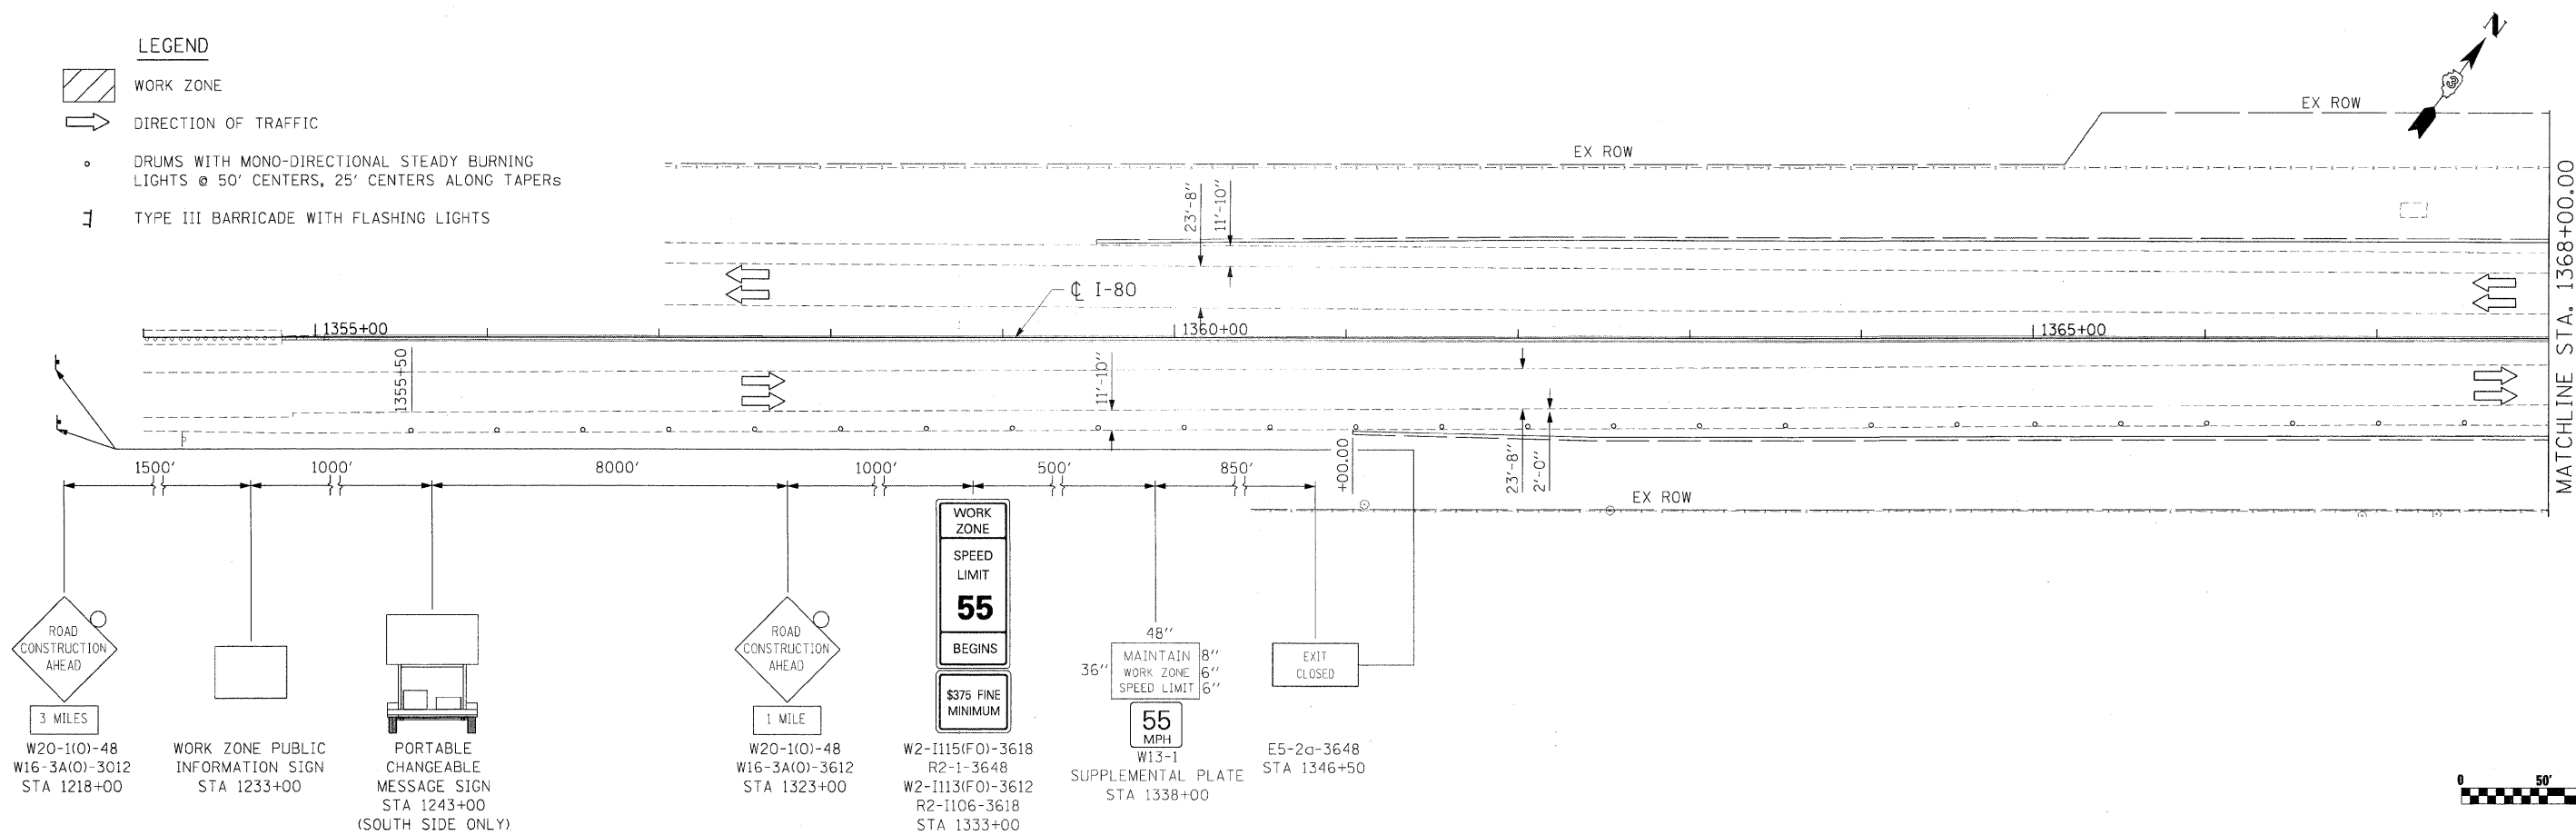


**LEGEND**

-  WORK ZONE
-  DIRECTION OF TRAFFIC
-  DRUMS WITH MONO-DIRECTIONAL STEADY BURNING LIGHTS @ 50' CENTERS, 25' CENTERS ALONG TAPERS
-  TYPE III BARRICADE WITH FLASHING LIGHTS



FILE NAME =	USER NAME = .USER.	DESIGNED - JPW	REVISED -	<b>STATE OF ILLINOIS</b> <b>DEPARTMENT OF TRANSPORTATION</b>	<b>MAINTENANCE OF TRAFFIC</b> <b>I-80 STAGE 7</b>	F.A.U. RTE.	SECTION	COUNTY	TOTAL SHEETS	SHEET NO.
t:\1812\CA00 Sheets\0366408-shit-staging.dgn		DRAWN - ECS	REVISED -			• (32,47-4) HBK-4 & G(N)	GRUNDY	351	107	
PLOT SCALE = #SCALE#		CHECKED - AKK	REVISED -			CONTRACT NO. 66408				
PLOT DATE = 5/20/2010		DATE - 5/20/2010	REVISED -			ILLINOIS FED. AID PROJECT				
					SCALE: 1"=50'	SHEET NO. 107 OF 351 SHEETS		STA. 1358+00.00 TO STA. 1382+00.00		