
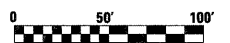


- LEGEND**
- WORK ZONE
 - DIRECTION OF TRAFFIC
 - DRUMS WITH MONO-DIRECTIONAL STEADY BURNING LIGHTS @ 50' CENTERS, 25' CENTERS ALONG TAPERS

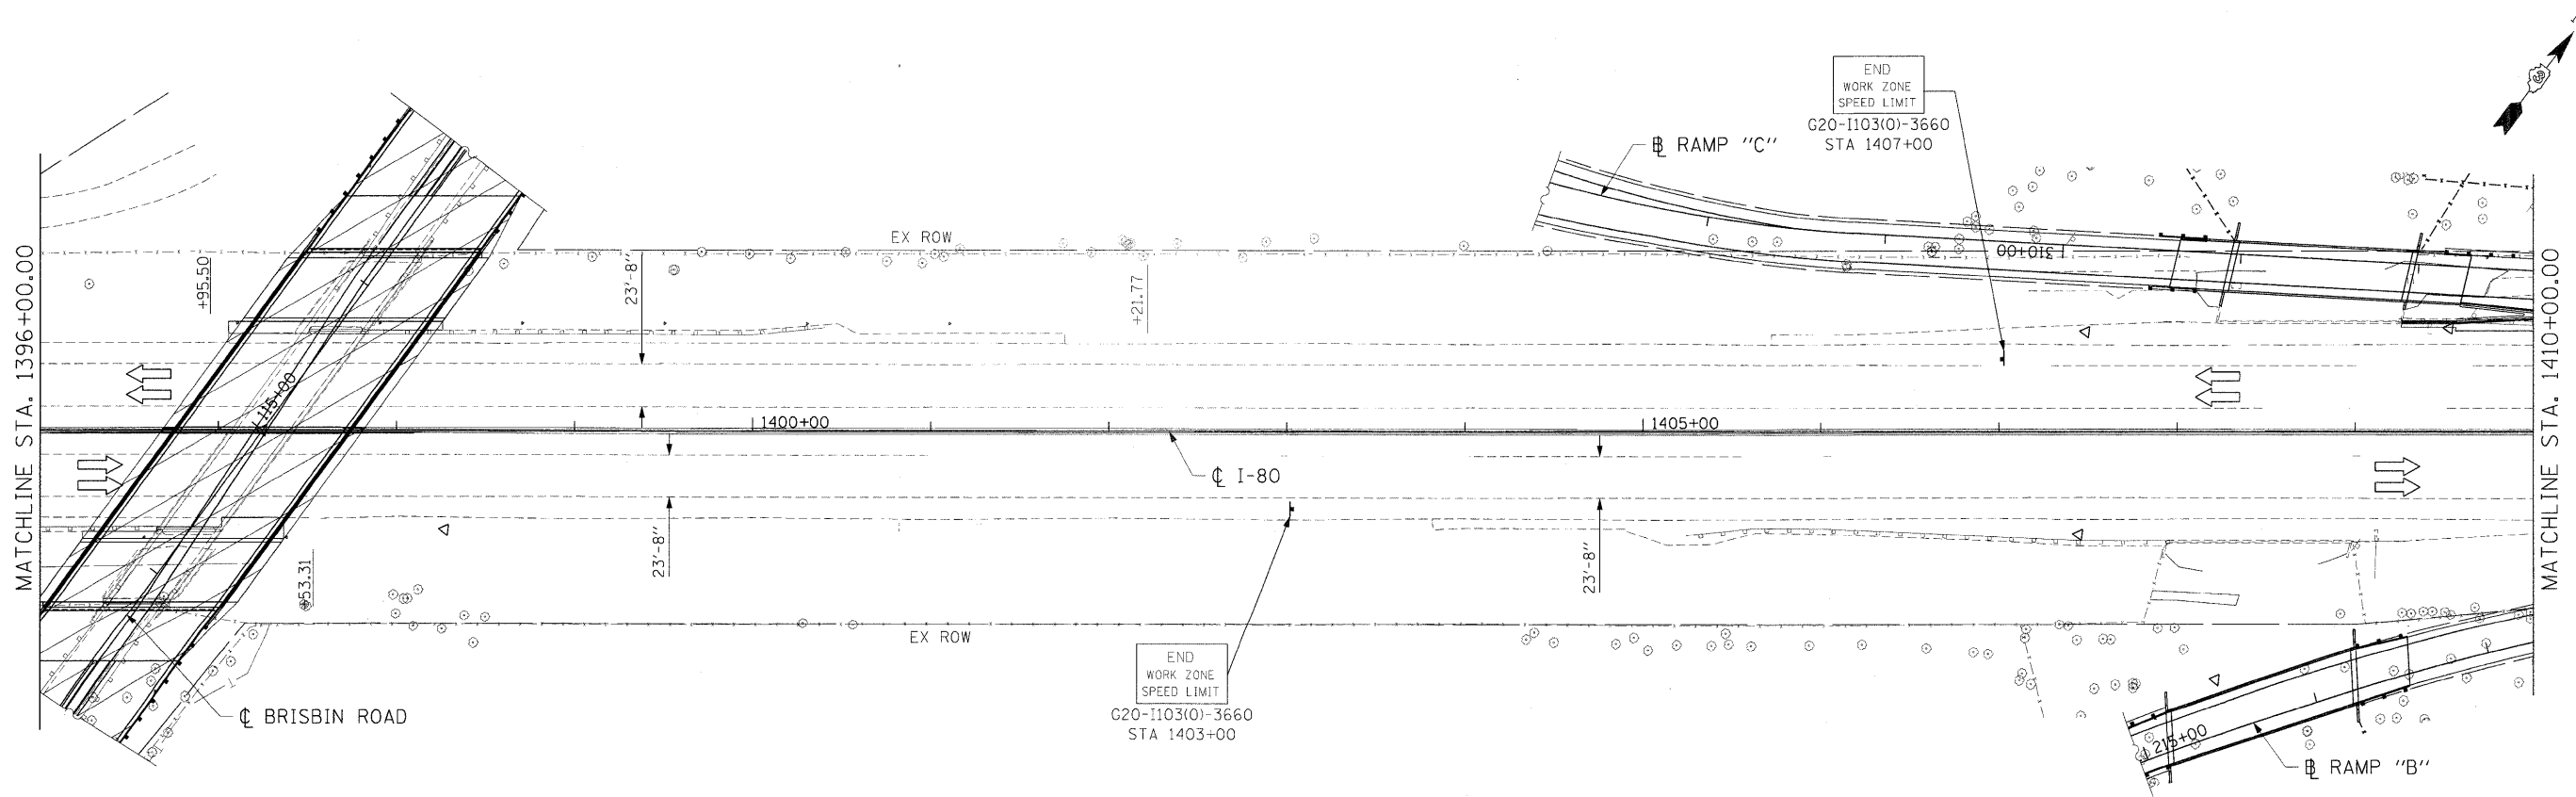

FILE NAME = t:\1812\CADD Sheets\0366408-shr-staging.dgn	USER NAME = .USER	DESIGNED - JPW	REVISD -	STATE OF ILLINOIS DEPARTMENT OF TRANSPORTATION	MAINTENANCE OF TRAFFIC I-80 STAGE 7			F.A.U. RTE.	SECTION	COUNTY	TOTAL SHEETS	SHEET NO.
	PLOT SCALE = #SCALE#	DRAWN - ECS	REVISD -		SCALE: 1"=50'	SHEET NO. 108 OF 351 SHEETS	STA. 1382+00.00 TO STA. 1410+00.00	(32,47-4) HBK-4 & (6N)	GRUNDY	351	108	
	PLOT DATE = 5/20/2010	CHECKED - AKK	REVISD -		CONTRACT NO. 66408							
		DATE - 5/20/2010	REVISD -		ILLINOIS FED. AID PROJECT							