




EDGE OF PAVEMENT ELEVATIONS

ALIGNMENT	STATION	OFFSET TO EOP	EOP ELEV	REMARK	
1	US 6	201+51.78	41.00 FT LT	542.88	PT
2	US 6	201+78.37	41.80 FT LT	542.72	
3	US 6	202+04.85	44.19 FT LT	542.59	
4	US 6	202+31.13	48.17 FT LT	542.52	
5	US 6	202+57.11	53.71 FT LT	542.49	
6	US 6	207+75.00	58.87 FT LT	542.25	
7	US 6	203+07.86	65.48 FT LT	541.93	PCC
8	BRISBIN ROAD	99+75.00	52.79 FT LT	542.18	
9	BRISBIN ROAD	100+09.02	41.00 FT LT	542.72	PC


EDGE OF PAVEMENT ELEVATIONS

ALIGNMENT	STATION	OFFSET TO EOP	EOP ELEV	REMARK	
10	BRISBIN ROAD	101+18.31	41.00 FT RT	544.12	PT
11	BRISBIN ROAD	100+91.37	42.21 FT RT	543.78	
12	BRISBIN ROAD	100+64.65	45.84 FT RT	543.35	
13	BRISBIN ROAD	100+38.36	51.85 FT RT	542.79	
14	BRISBIN ROAD	100+12.71	60.20 FT RT	542.22	PCC
15	BRISBIN ROAD	99+93.74	72.91 FT RT	541.67	
16	US 6	204+65.59	58.27 FT LT	540.42	
17	US 6	204+87.54	53.00 FT LT	540.31	PC

NOTES:
ADDITIONAL JOINTS MAY BE REQUIRED IN THE FIELD, AS DIRECTED BY THE ENGINEER.
EXACT LOCATIONS TO BE VERIFIED IN THE FIELD, AND APPROVED BY THE ENGINEER.

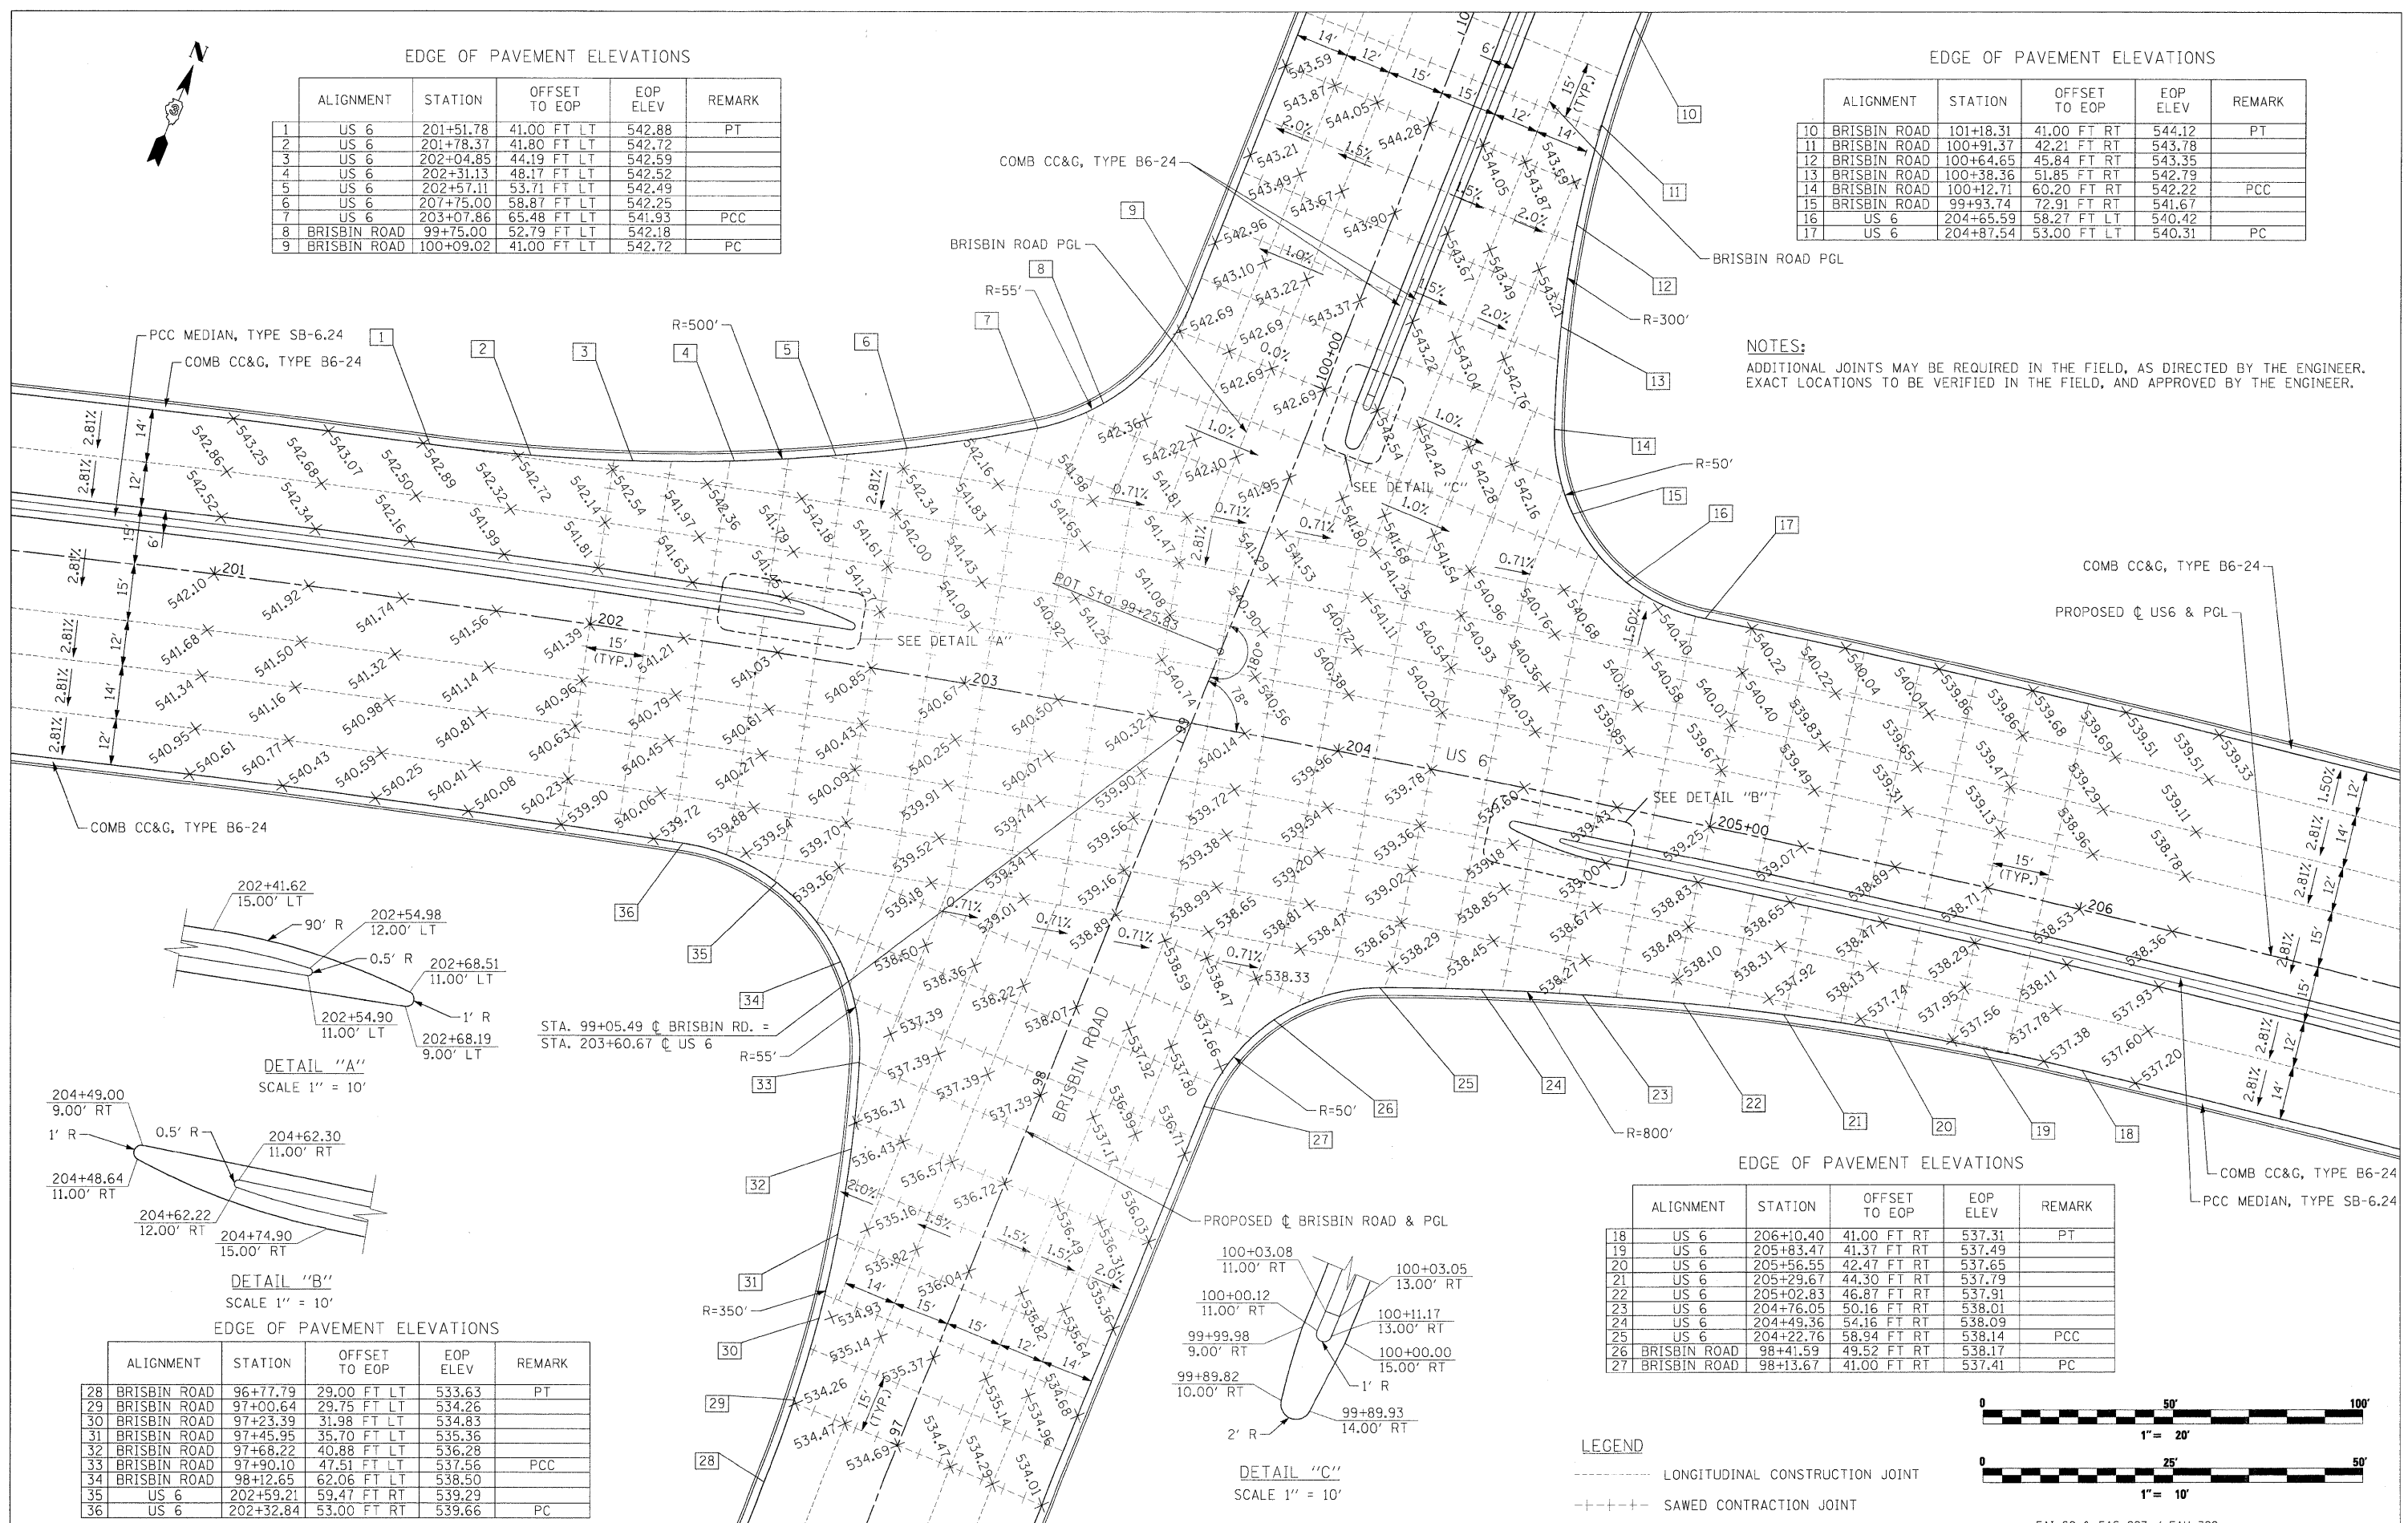

DETAIL "A"
SCALE 1" = 10'

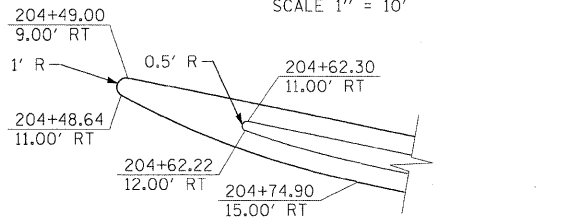

DETAIL "B"
SCALE 1" = 10'

ALIGNMENT	STATION	OFFSET TO EOP	EOP ELEV	REMARK	
28	BRISBIN ROAD	96+77.79	29.00 FT LT	533.63	PT
29	BRISBIN ROAD	97+00.64	29.75 FT LT	534.26	
30	BRISBIN ROAD	97+23.39	31.98 FT LT	534.83	
31	BRISBIN ROAD	97+45.95	35.70 FT LT	535.36	
32	BRISBIN ROAD	97+68.22	40.88 FT LT	536.28	
33	BRISBIN ROAD	97+90.10	47.51 FT LT	537.56	PCC
34	BRISBIN ROAD	98+12.65	62.06 FT LT	538.50	
35	US 6	202+59.21	59.47 FT RT	539.29	
36	US 6	202+32.84	53.00 FT RT	539.66	PC

EDGE OF PAVEMENT ELEVATIONS

ALIGNMENT	STATION	OFFSET TO EOP	EOP ELEV	REMARK	
18	US 6	206+10.40	41.00 FT RT	537.31	PT
19	US 6	205+83.47	41.37 FT RT	537.49	
20	US 6	205+56.55	42.47 FT RT	537.65	
21	US 6	205+29.67	44.30 FT RT	537.79	
22	US 6	205+02.83	46.87 FT RT	537.91	
23	US 6	204+76.05	50.16 FT RT	538.01	
24	US 6	204+49.36	54.16 FT RT	538.09	
25	US 6	204+22.76	58.94 FT RT	538.14	PCC
26	BRISBIN ROAD	98+41.59	49.52 FT RT	538.17	
27	BRISBIN ROAD	98+13.67	41.00 FT RT	537.41	PC

LEGEND
 - - - - - LONGITUDINAL CONSTRUCTION JOINT
 + + + + + SAWED CONTRACTION JOINT

