
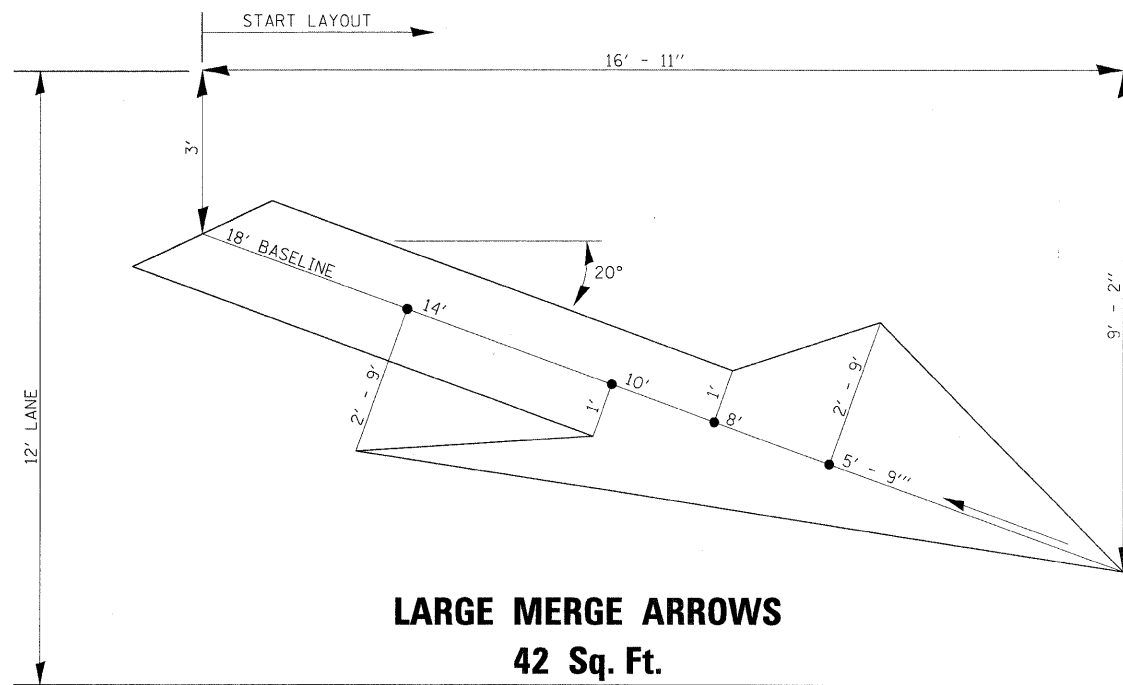



LEFT TURN LANE WITH APPROACH MEDIAN

780-19

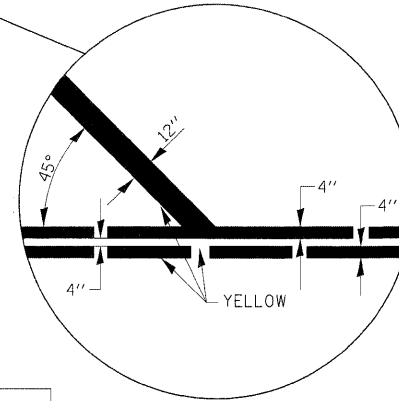

LARGE MERGE ARROWS
42 Sq. Ft.

780-17


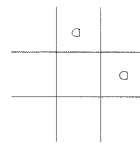


LEGEND HEIGHT	ARROW SIZE	a
6'	SMALL	2.9
8'	LARGE	3.8

THE SPACE BETWEEN ADJACENT LETTERS OR NUMERALS SHOULD BE APPROXIMATELY 3' FOR 6' LEGEND AND 4' FOR 8' LEGEND.

LETTER AND ARROW GRID SCALE

780-20

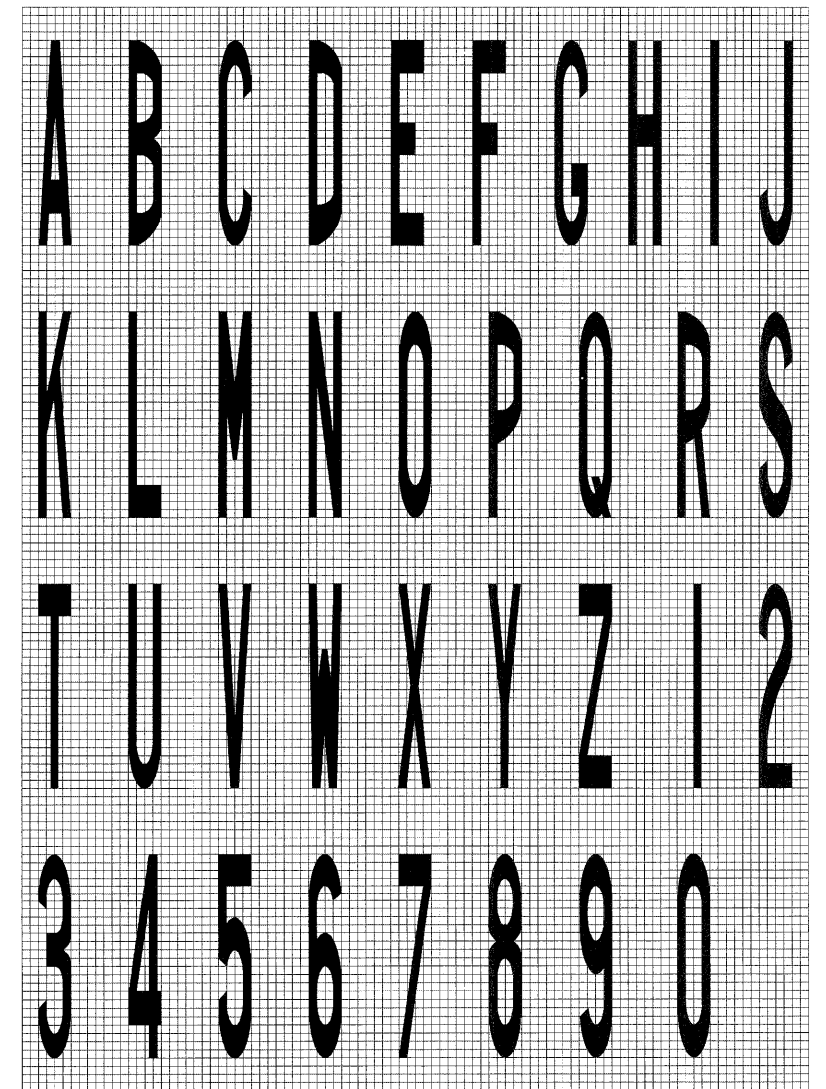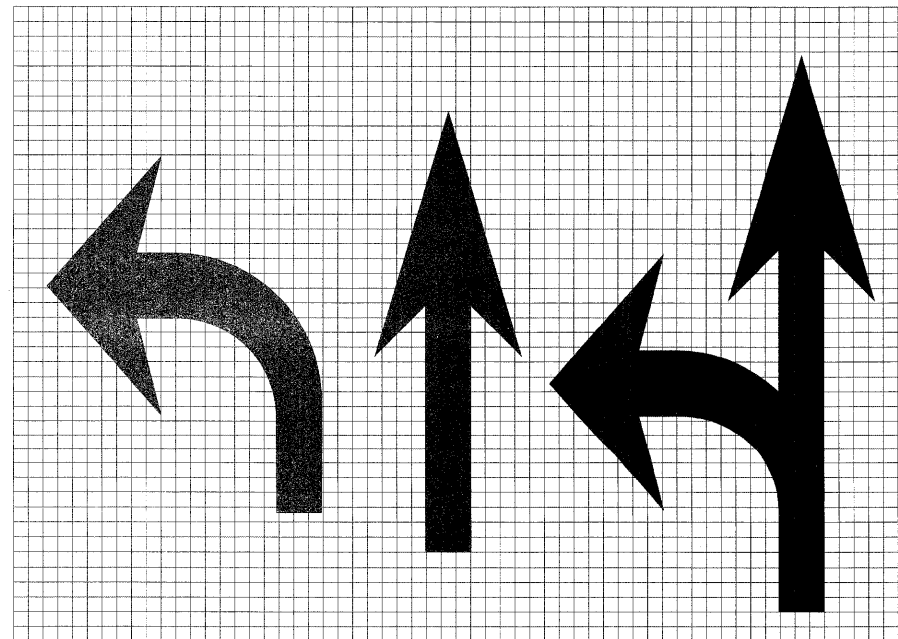

FILE NAME =	USER NAME = .USER.	DESIGNED - CGC	REVISED -
\\1812\cadd\sheets\0366408-sht-detail.dgn		DRAWN - CGC	REVISED -
PLOT SCALE = \$SCALE\$		CHECKED - AKK	REVISED -
PLOT DATE = 5/19/2010		DATE - 5/19/2010	REVISED -

STATE OF ILLINOIS
DEPARTMENT OF TRANSPORTATION

DISTRICT DETAILS

SCALE: AS NOTED SHEET NO. 162 OF 351 SHEETS STA. TO STA.

F.A.U. RTE.	SECTION	COUNTY	TOTAL SHEETS	SHEET NO.
	(32,47-4) HBK-4 & G(N)	GRUNDY	351	162
CONTRACT NO. 66408				
ILLINOIS FED. AID PROJECT				

• FAI 80 & FAS 297 / FAU 392