


DATE	BY
SURVEYED	PLOTTED
NOTE BOOK	AREAS CHECKED
NO.	

DATE	BY
SURVEYED	PLOTTED
NOTE BOOK	AREAS CHECKED
NO.	

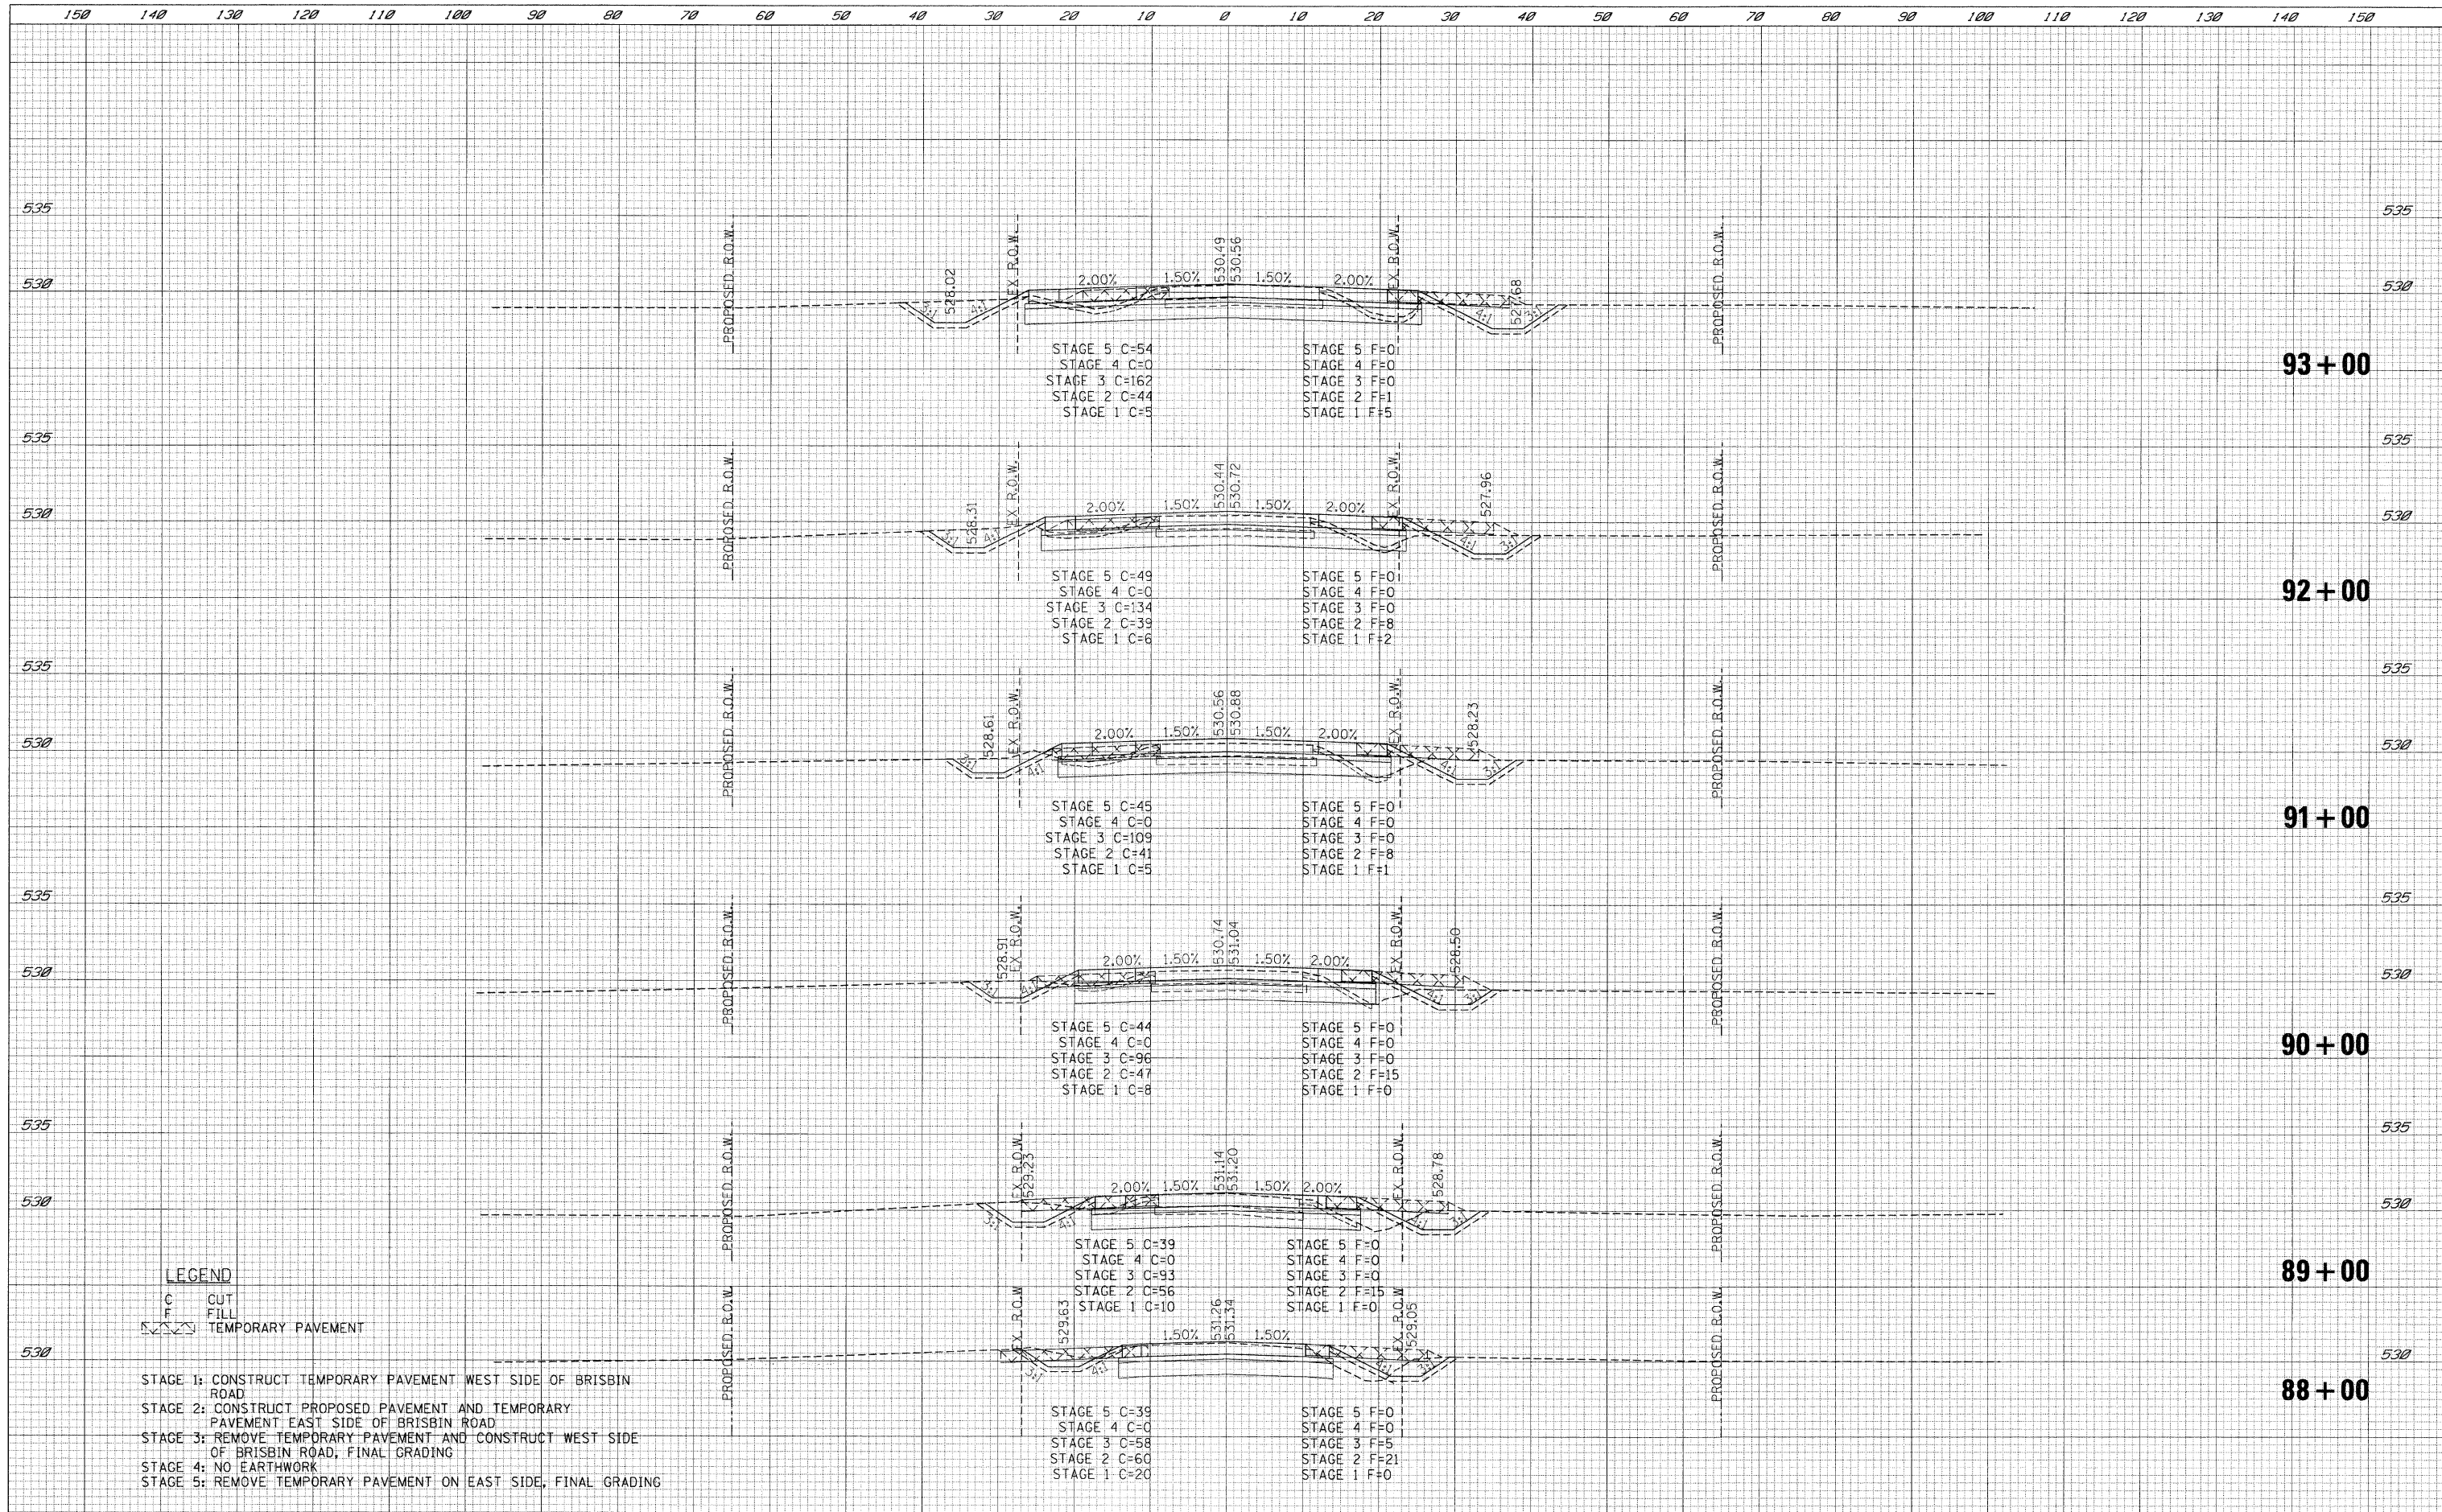

**LEGEND**  
 C CUT  
 F FILL  
 X-X-X-X TEMPORARY PAVEMENT

STAGE 1: CONSTRUCT TEMPORARY PAVEMENT WEST SIDE OF BRISBIN ROAD  
 STAGE 2: CONSTRUCT PROPOSED PAVEMENT AND TEMPORARY PAVEMENT EAST SIDE OF BRISBIN ROAD  
 STAGE 3: REMOVE TEMPORARY PAVEMENT AND CONSTRUCT WEST SIDE OF BRISBIN ROAD, FINAL GRADING  
 STAGE 4: NO EARTHWORK  
 STAGE 5: REMOVE TEMPORARY PAVEMENT ON EAST SIDE, FINAL GRADING

FILE NAME +	USER NAME + USER	DESIGNED - LG	REVISED -	<b>STATE OF ILLINOIS</b> <b>DEPARTMENT OF TRANSPORTATION</b>	<b>BRISBIN CROSS SECTIONS</b> SCALE: H <sub>v</sub> 1"=10' V <sub>v</sub> 1"=5' SHEET NO. 190 OF 351 SHEETS    STA. 88+00    TO STA. 93+00	F.A.U. RTE.	SECTION	COUNTY	TOTAL SHEETS	SHEET NO.
t:\1812\cadd\sheet\0386408-sh1-XSCB-r10.dgn	PLOT SCALE = #SCALE#	DRAWN - LG	REVISED -			• (32,47-4) HBK-4 & (N)	GRUNDY	351	190	
PLOT DATE = 5/19/2010	DATE - 5/19/2010	CHECKED - AKK	REVISED -			CONTRACT NO. 66408				
		DATE - 5/19/2010	REVISED -			ILLINOIS FED. AID PROJECT				