


DATE	
BY	
ORIGINAL SURVEY	
PLOTTED	
TEMPLATE	
NOTE BOOK	
AREAS	
CHECKED	
NO.	

DATE	
BY	
ORIGINAL SURVEY	
PLOTTED	
TEMPLATE	
NOTE BOOK	
AREAS	
CHECKED	
NO.	

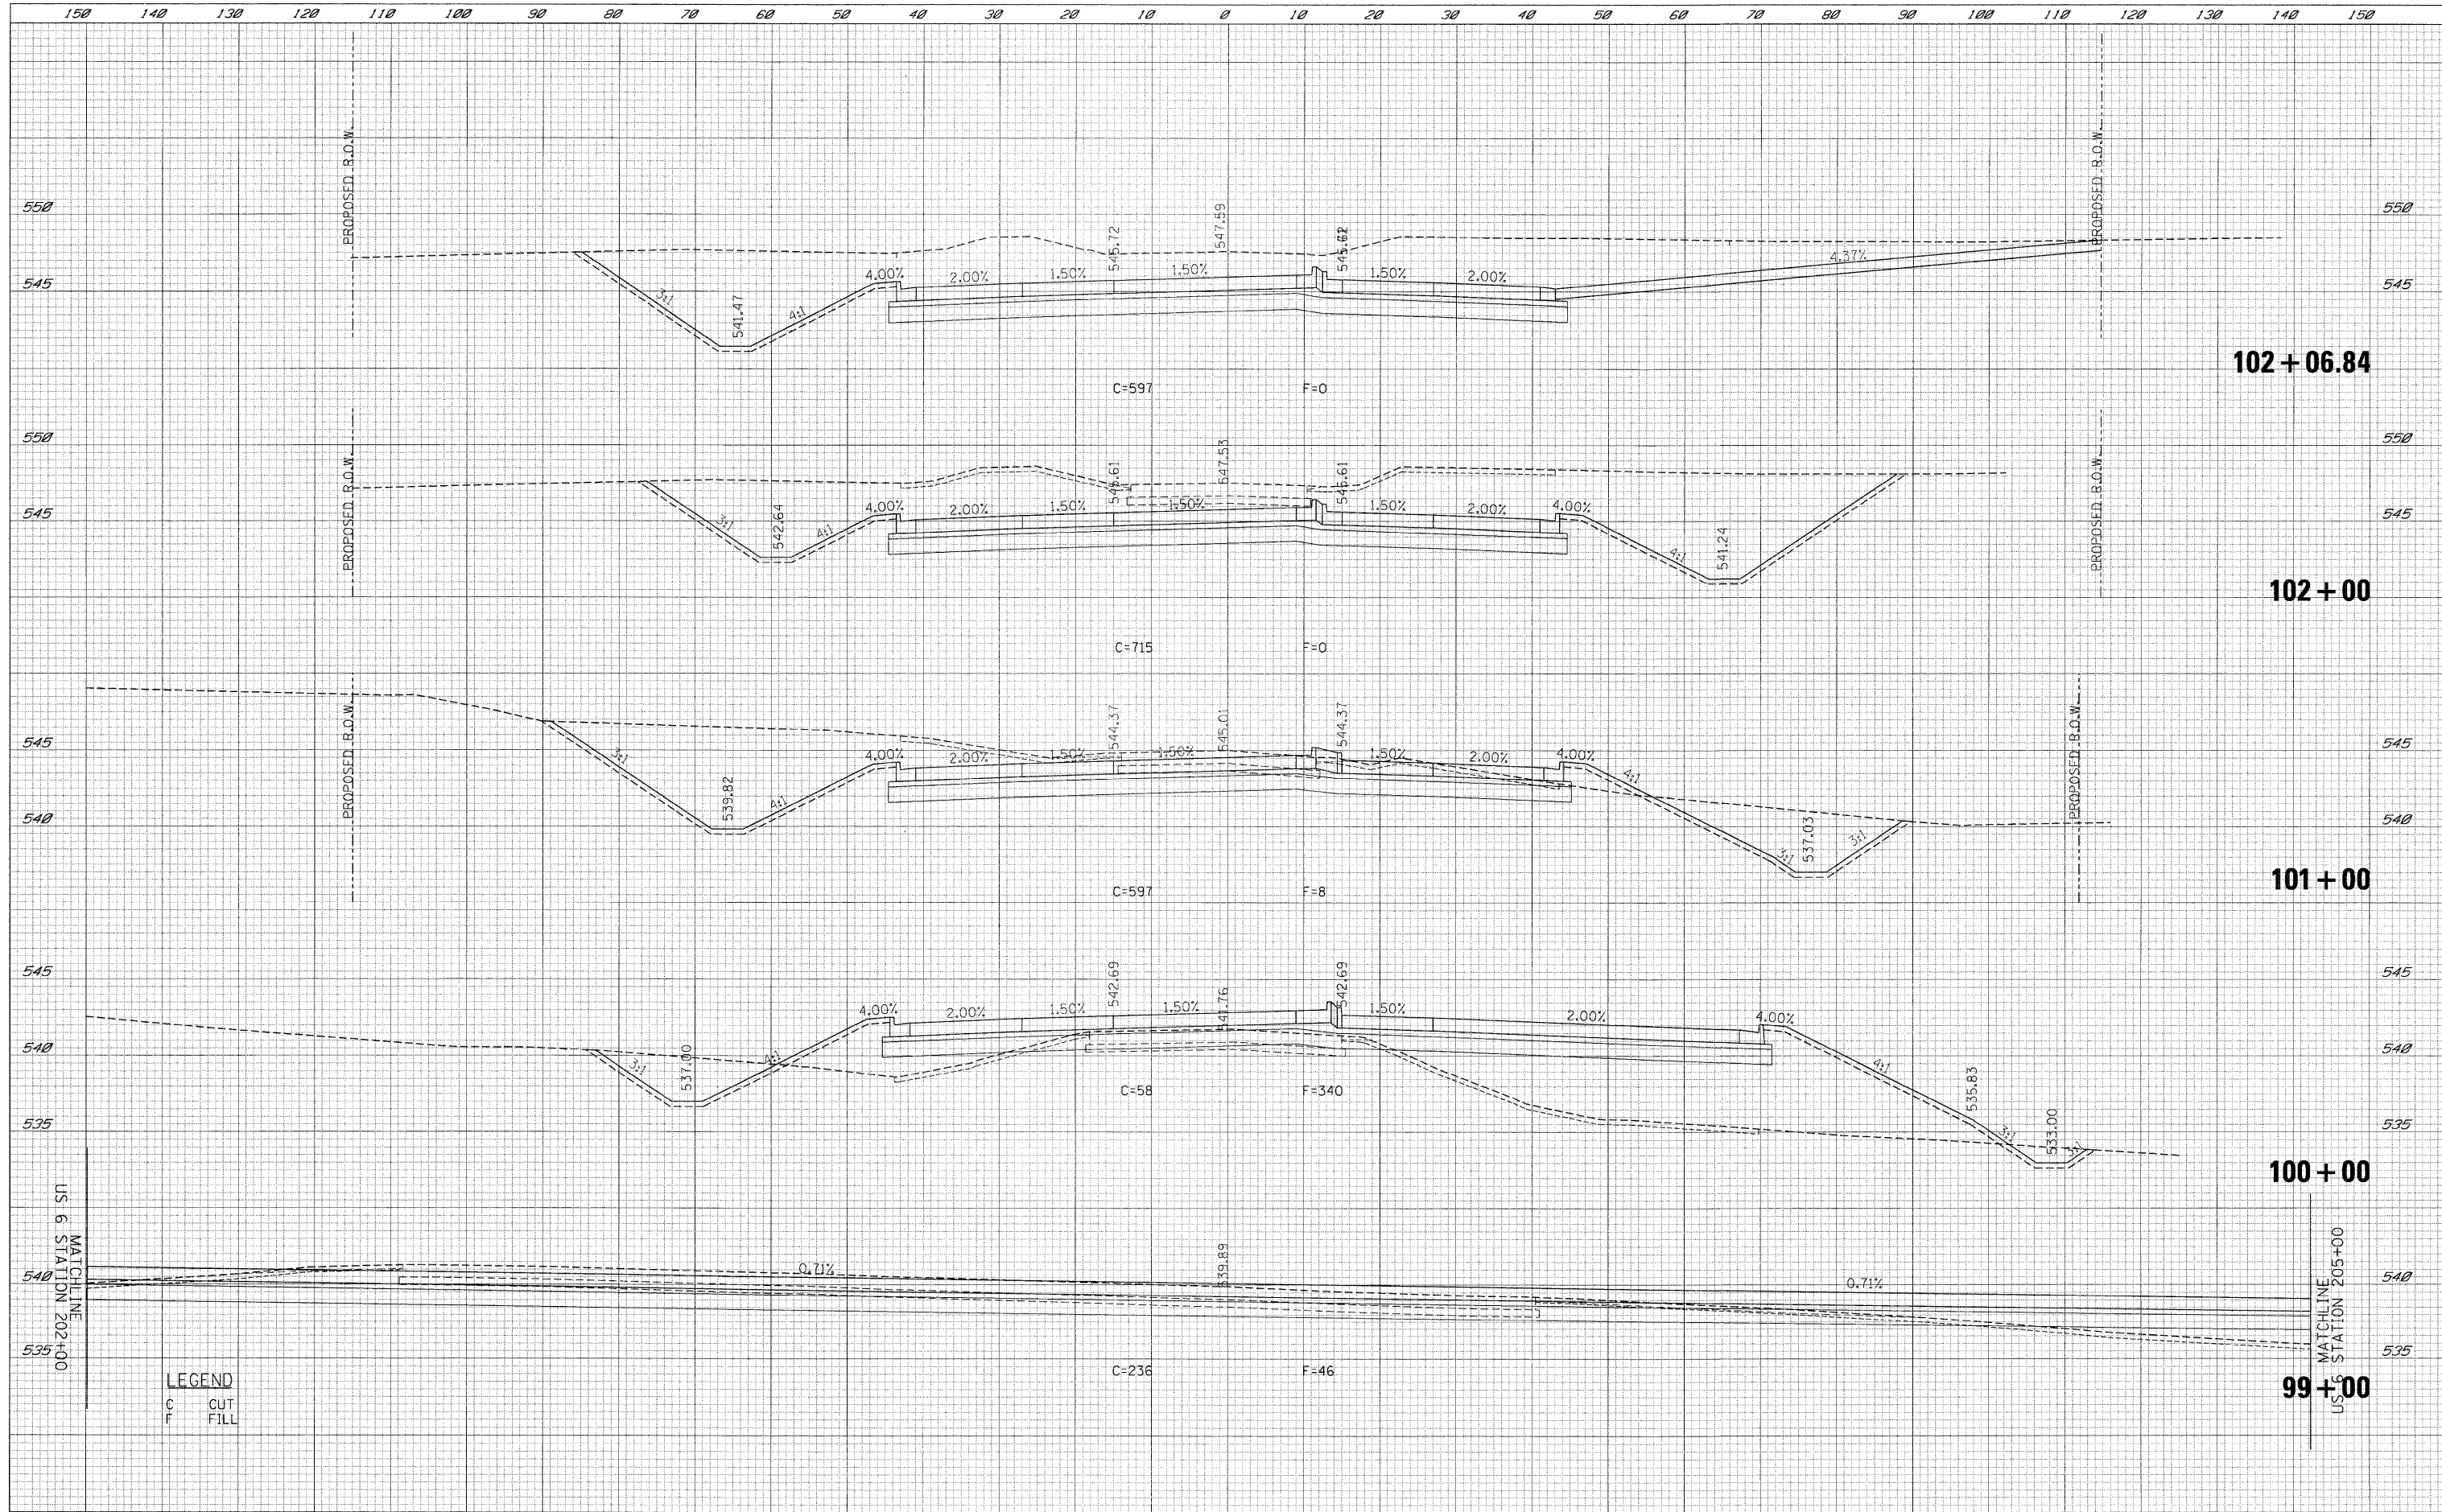

**LEGEND**  
 C CUT  
 F FILL

FILE NAME = t:\1812\cadd sheets\0366408-sht-XSCB.ris.dgn	USER NAME = .USER.	DESIGNED - LG	REVISED -	<b>STATE OF ILLINOIS DEPARTMENT OF TRANSPORTATION</b>	<b>BRISBIN CROSS SECTIONS</b>		F.A.U. RTE.	SECTION	COUNTY	TOTAL SHEETS	SHEET NO.	
PLOT SCALE = *SCALE*	CHECKED - AKK	DATE - 5/19/2010	REVISED -		SCALE: H <sub>v</sub> 1"=10' V <sub>h</sub> 1"=5'	SHEET NO. 192 OF 351 SHEETS	STA. 99+00 TO STA. 102+00	(32,47-4) HBK-4 & G(N)	GRUNDY	351	192	
PLOT DATE = 5/19/2010	DATE - 5/19/2010	REVISED -	CONTRACT NO. 66408		ILLINOIS FED. AID PROJECT							
							FAT 80 & FAS 297 / FAU 392					