


FINAL SURVEY NO.	SURVEYED PLOTTED TEMPLATE AREAS CHECKED	BY	DATE

ORIGINAL SURVEY NO.	SURVEYED PLOTTED TEMPLATE AREAS CHECKED	BY	DATE

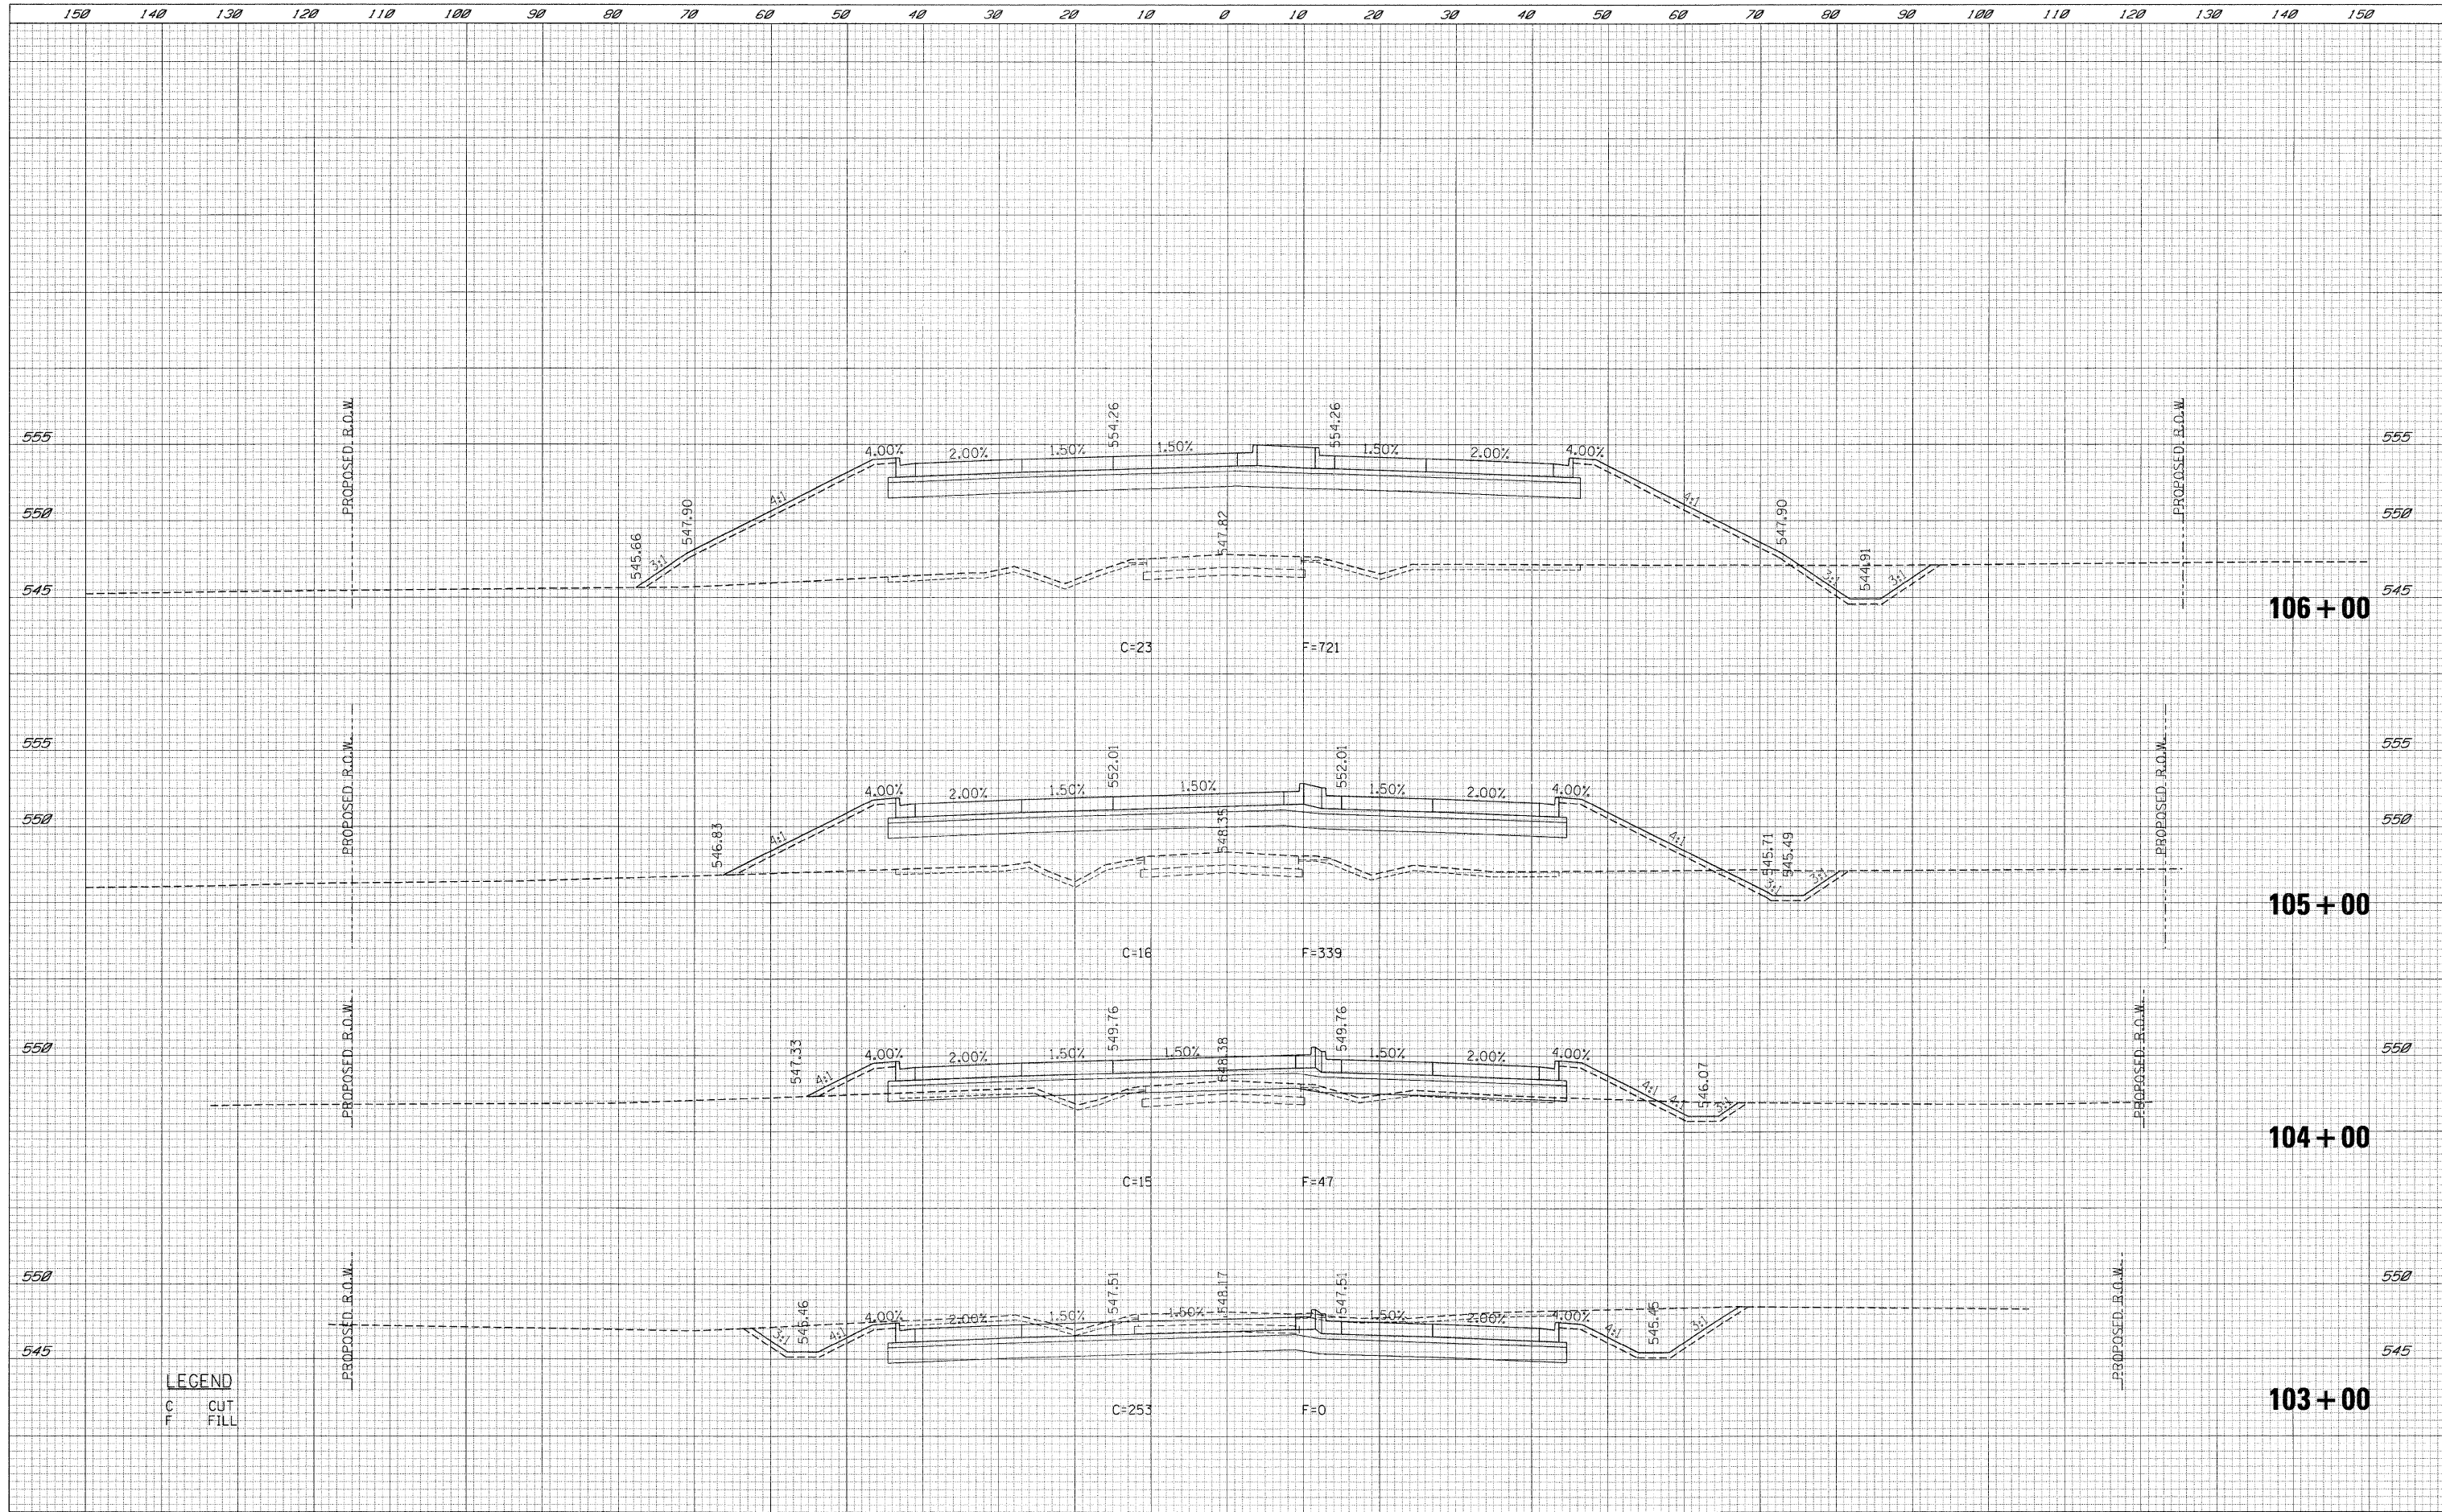

LEGEND
 C CUT
 F FILL

FILE NAME = t:\1812\cadd sheets\0366408-sh1-XSCB-ris.dgn	USER NAME = .USER.	DESIGNED - LG	REVISED -	STATE OF ILLINOIS DEPARTMENT OF TRANSPORTATION	BRISBIN CROSS SECTIONS		F.A.U. RTE.	SECTION	COUNTY	TOTAL SHEETS	SHEET NO.	
PLOT SCALE = #SCALE#	CHECKED - AKK	DRAWN - LG	REVISED -		SCALE: H: 1"=10' V: 1"=5'	SHEET NO. 193 OF 351 SHEETS	STA. 103+00	TO STA. 106+00	(32,47-4) HBK-4 & GN)	GRUNDY	351	193
PLOT DATE = 5/19/2010	DATE - 5/19/2010	CHECKED - AKK	REVISED -		ILLINOIS FED. AID PROJECT			CONTRACT NO. 66408				
		DATE - 5/19/2010	REVISED -		FAI 80 & FAS 297 / FAU 392							