


DATE	
BY	
NO.	
FINAL SURVEY	SURVEYED
NOTE BOOK	PLOTTED
AREAS CHECKED	TEMPLATE
	AREAS CHECKED

DATE	
BY	
NO.	
ORIGINAL SURVEY	SURVEYED
NOTE BOOK	PLOTTED
AREAS CHECKED	TEMPLATE
	AREAS CHECKED

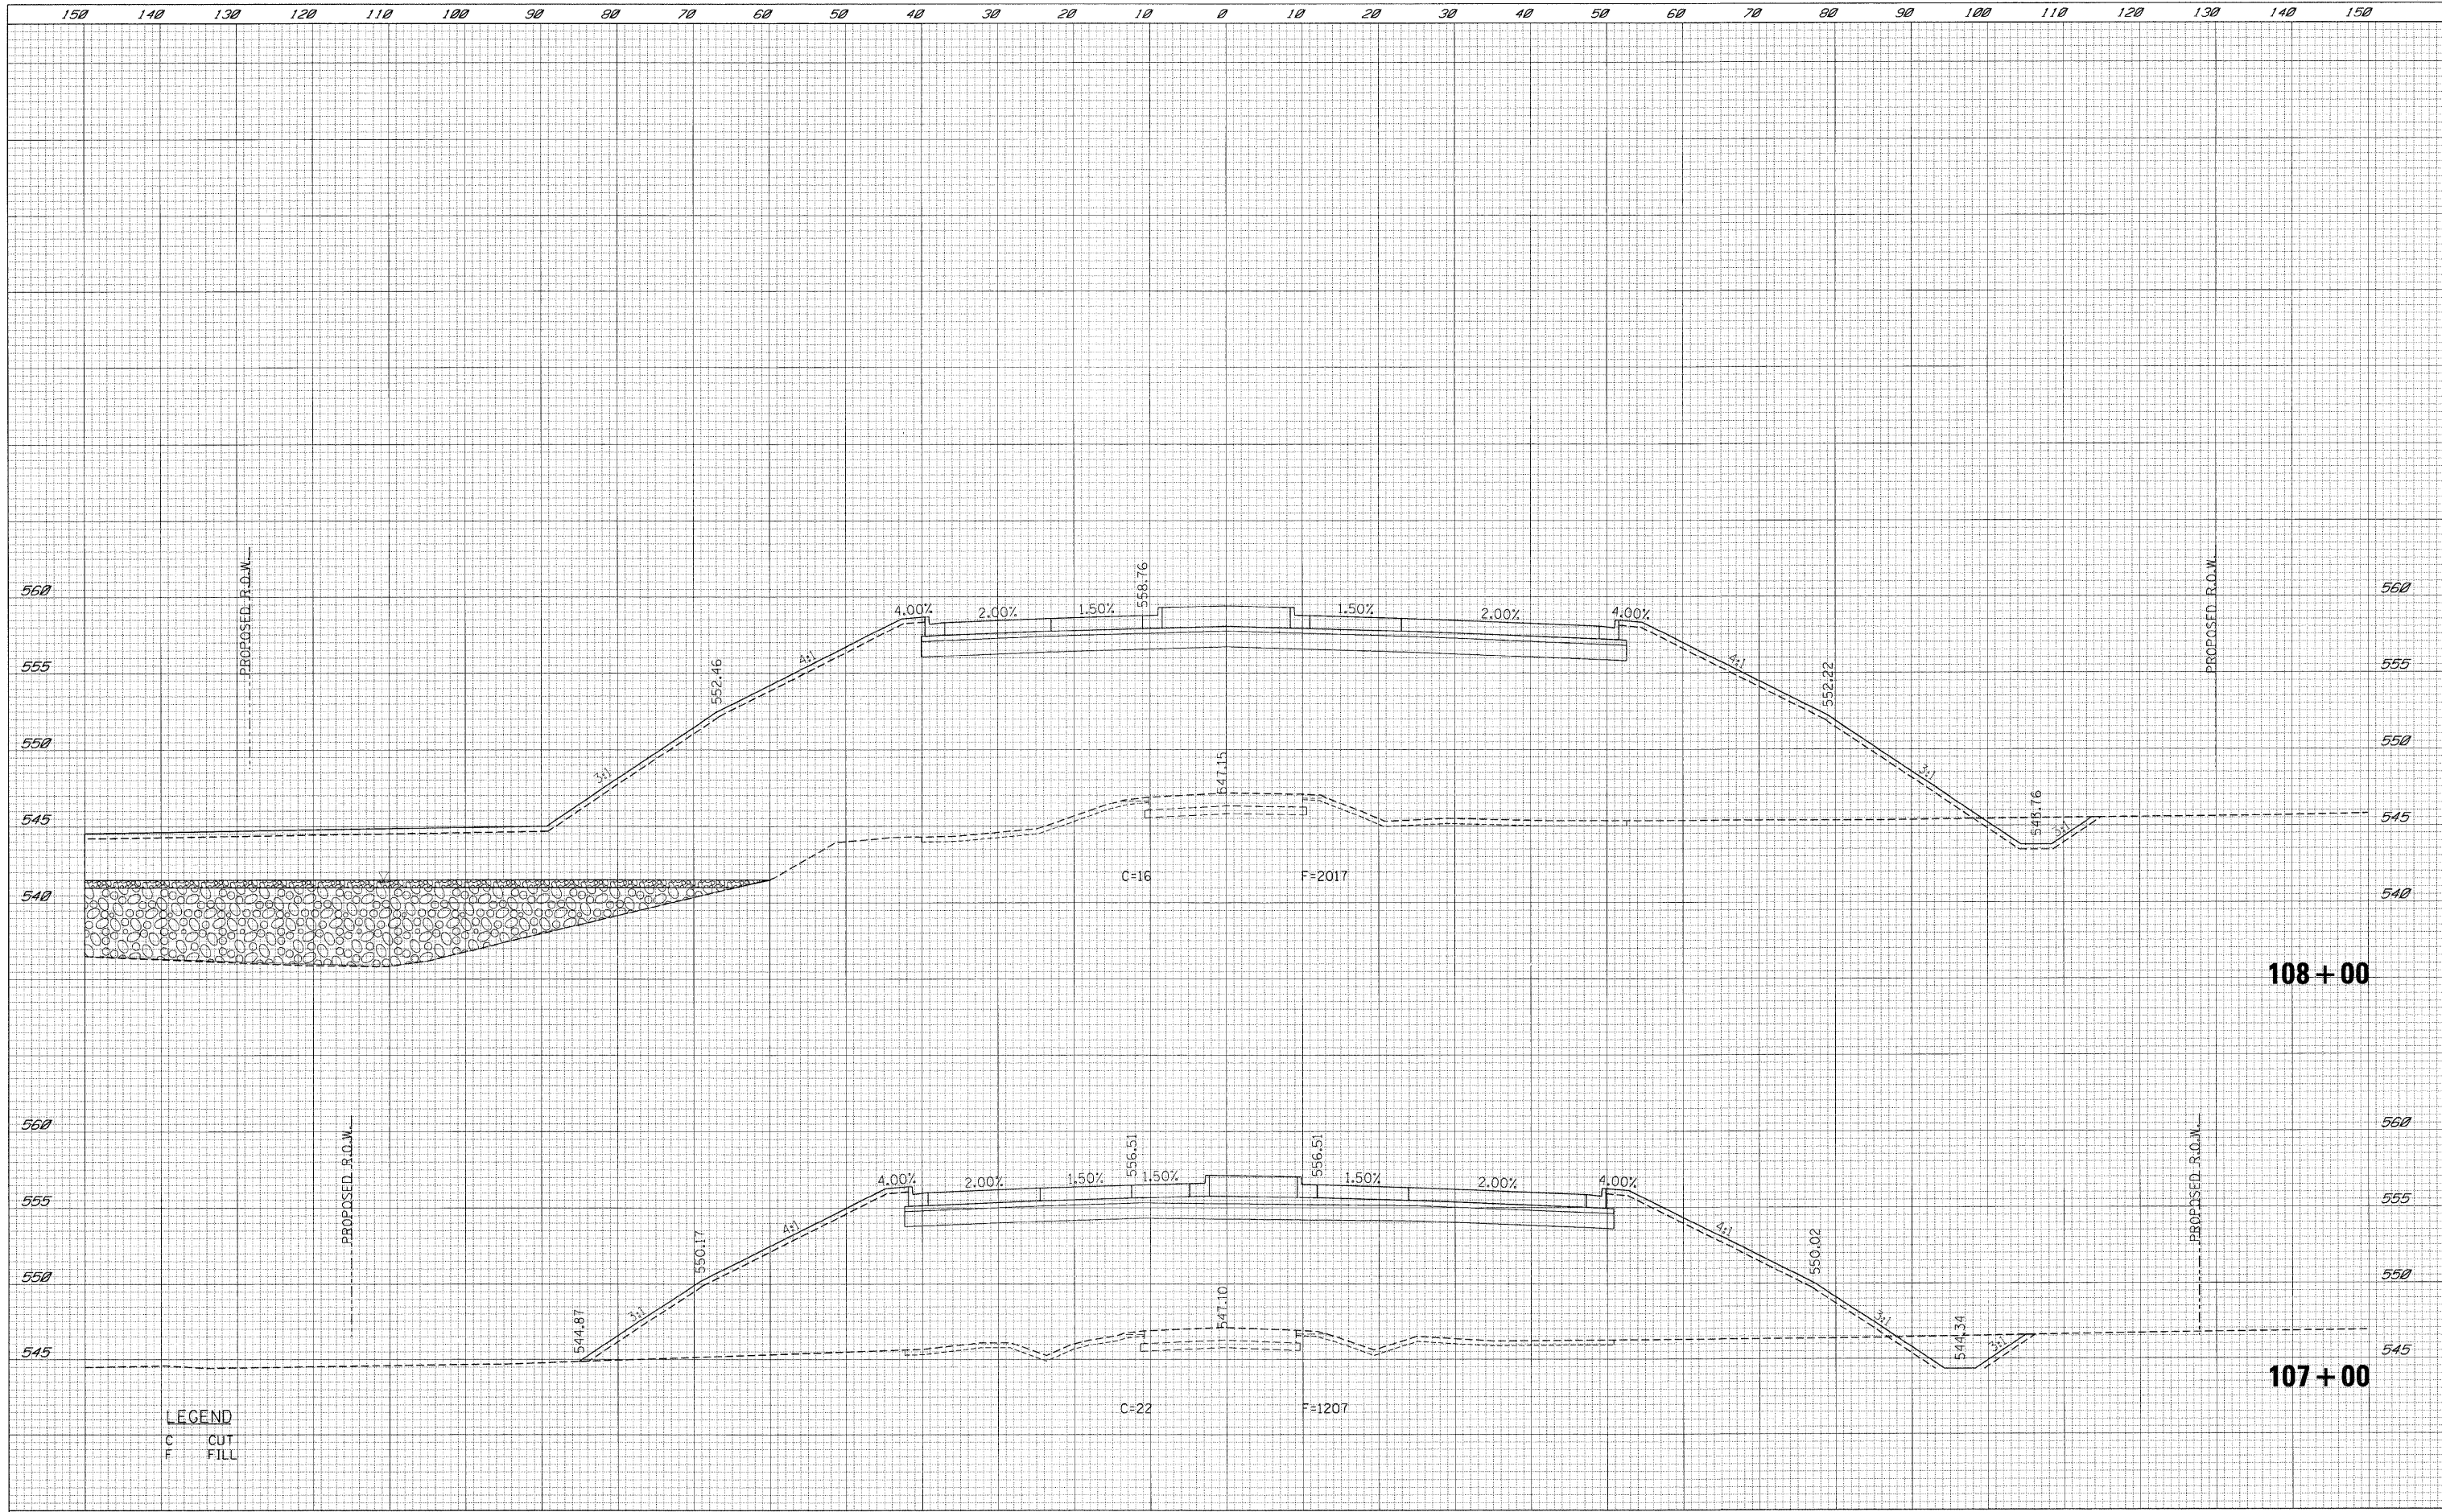

LEGEND
 C CUT
 F FILL

FILE NAME =	USER NAME = .USER_	DESIGNED - LG	REVISED -	STATE OF ILLINOIS DEPARTMENT OF TRANSPORTATION	BRISBIN CROSS SECTIONS	F.A.U. RTE.	SECTION	COUNTY	TOTAL SHEETS	SHEET NO.	
\\t1812\cadd\sheets\0366408-shr-XSCB-ris.dgn		DRAWN - LG	REVISED -			•	(32,47-4) HBK-4 & GND	GRUNDY	351	194	
		CHECKED - AKK	REVISED -			ILLINOIS FED. AID PROJECT					
		DATE - 5/19/2010	REVISED -			CONTRACT NO. 66408					
				SCALE: H: 1"=10' V: 1"=5'		SHEET NO. 194 OF 351 SHEETS		STA. 107+00 TO STA. 108+00			
FAI 80 & FAS 297 / FAU 392											