


DATE	
BY	
FINAL SURVEY	SURVEYED
NOTE BOOK	PLOTTED
NO.	TEMPLATE
	AREAS CHECKED

DATE	
BY	
ORIGINAL SURVEY	SURVEYED
NOTE BOOK	PLOTTED
NO.	TEMPLATE
	AREAS CHECKED

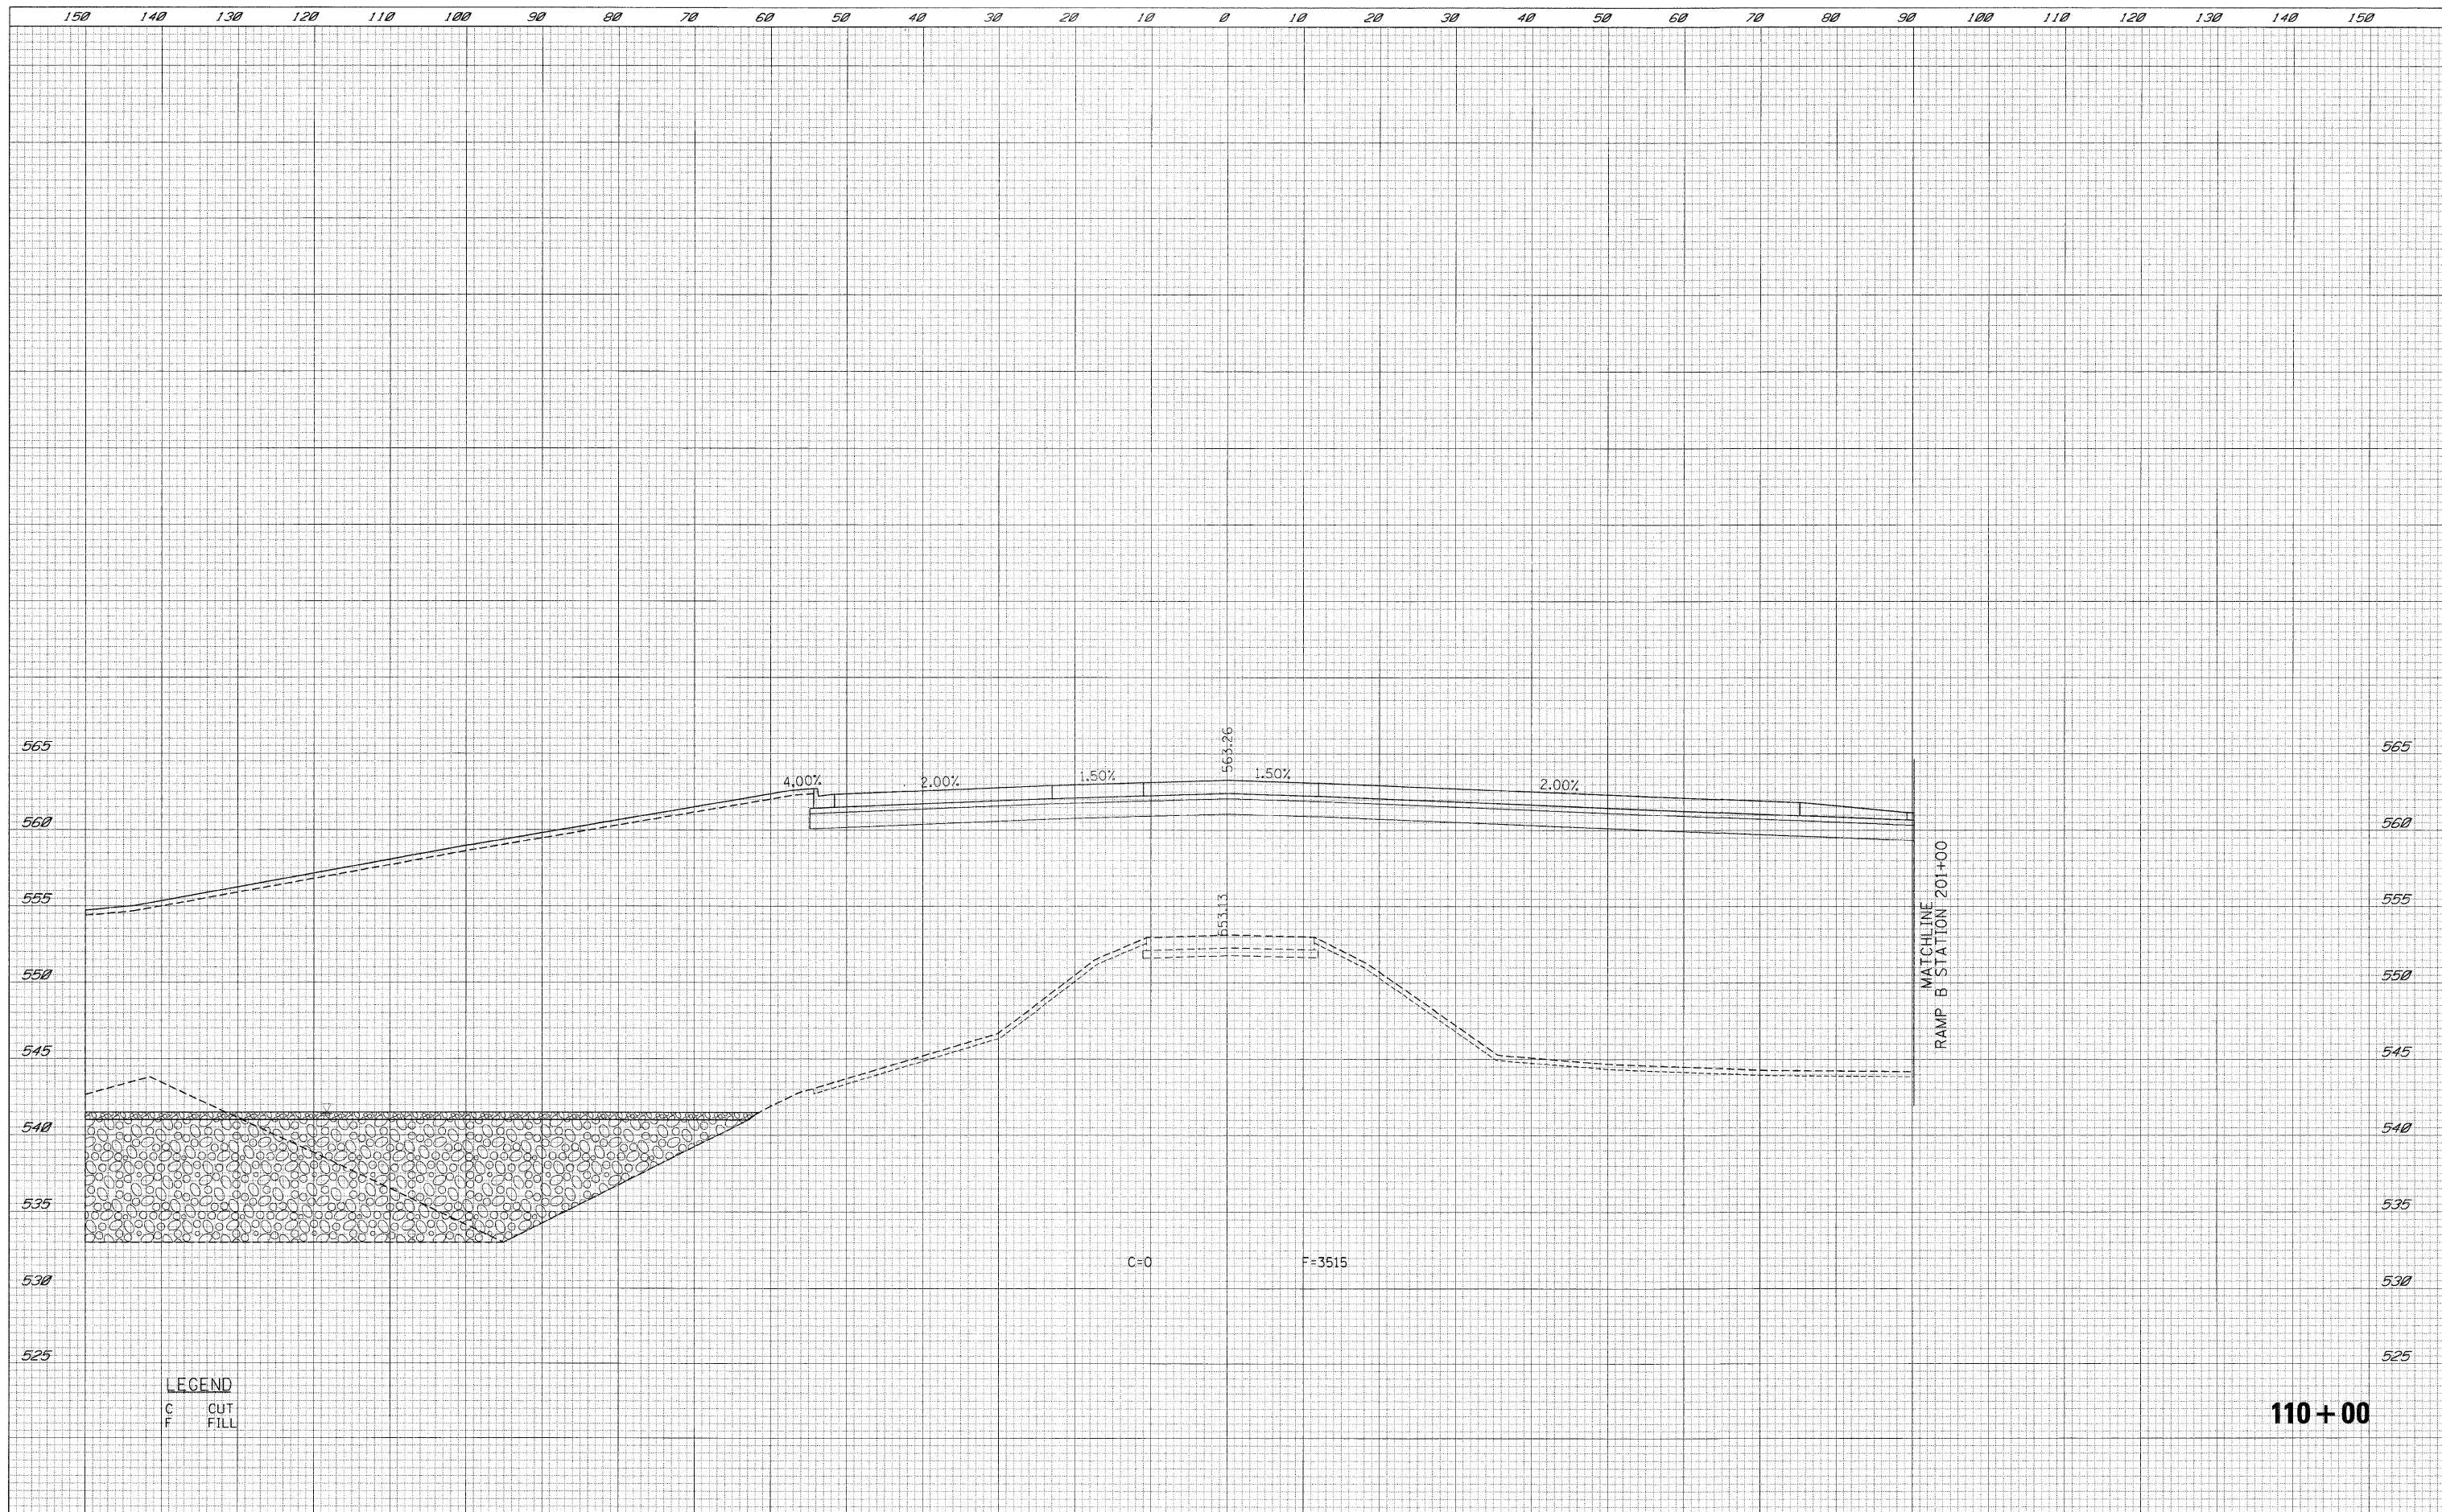

LEGEND
 C CUT
 F FILL

110+00

FILE NAME = t:\1812\cadd\sheets\0366408-sht-XSCB.ris.dgn	USER NAME = .USER..	DESIGNED - LG	REVISOR -	STATE OF ILLINOIS DEPARTMENT OF TRANSPORTATION	BRISBIN CROSS SECTIONS		F.A.U. RTE. *	SECTION (32,47-4) HBK-4 & G(N)	COUNTY GRUNDY	TOTAL SHEETS 351	SHEET NO. 196
	PLOT SCALE = #SCALE#	DRAWN - LG	REVISOR -		SCALE: H: 1"=10'	SHEET NO. 196 OF 351 SHEETS	STA. 110+00	TO STA. 110+00	CONTRACT NO. 66408		
	PLOT DATE = 5/19/2010	CHECKED - AKK	REVISOR -		ILLINOIS FED. AID PROJECT						
		DATE - 5/19/2010	REVISOR -		* FAI 80 & FAS 297 / FAU 392						