


DATE	
BY	
SURVEYED	
PLOTTED	
TEMPLATE	
NOTE BOOK	
NO.	
AREAS CHECKED	

DATE	
BY	
SURVEYED	
PLOTTED	
TEMPLATE	
NOTE BOOK	
NO.	
AREAS CHECKED	

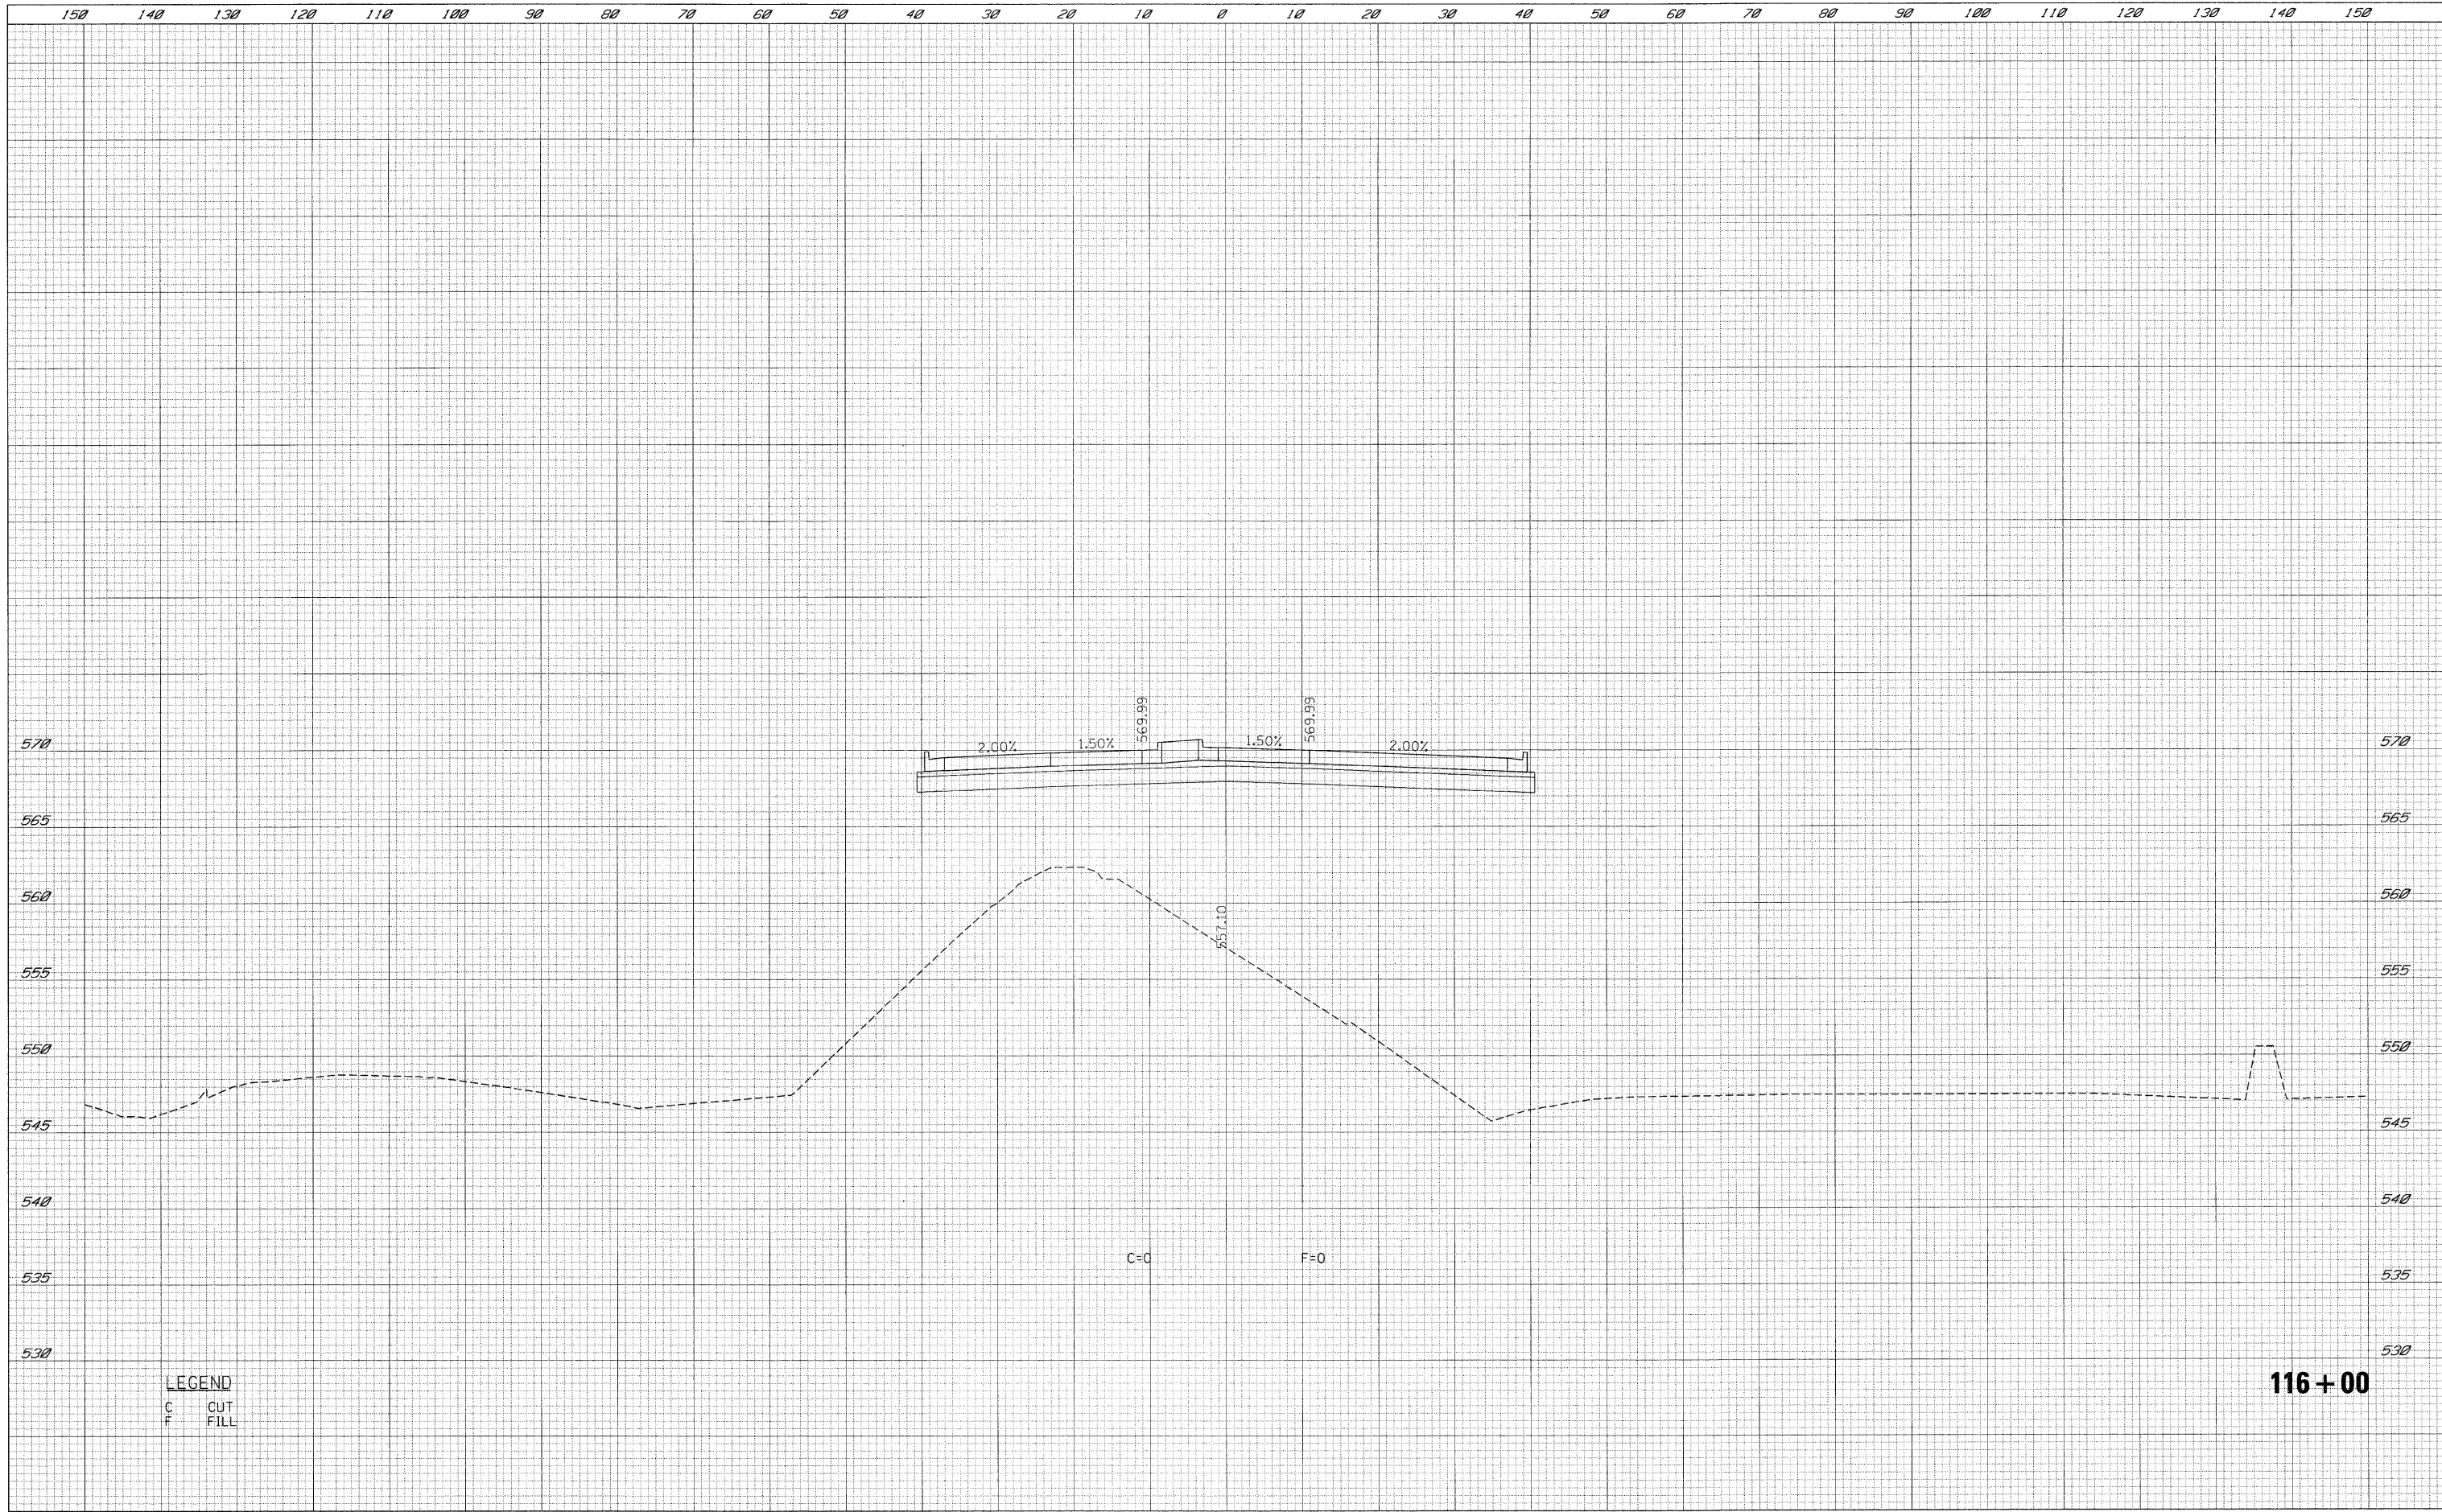

LEGEND  
 C CUT  
 F FILL

116+00

FILE NAME = t:\1812\cadd sheets\0366408-sht-XSCB.ris.dgn	USER NAME = .USER.	DESIGNED - LG	REVISED -	<b>STATE OF ILLINOIS DEPARTMENT OF TRANSPORTATION</b>	<b>BRISBIN CROSS SECTIONS</b>		F.A.U. RTE. • (32,47-4) HBK-4 & GIN	SECTION	COUNTY	TOTAL SHEETS	SHEET NO.
PLOT SCALE = *SCALE*	CHECKED - AKK	DRAWN - LG	REVISED -		SCALE: H: 1"=10' V: 1"=5'	SHEET NO. 202 OF 351 SHEETS	STA. 116+00	GRUNDY	351	202	
PLOT DATE = 5/19/2010	DATE - 5/19/2010	CHECKED - AKK	REVISED -		TO STA. 116+00	ILLINOIS FED. AID PROJECT					
		DATE - 5/19/2010	REVISED -		CONTRACT NO. 66408						