


DATE	
BY	
SURVEYED	
PLOTTED	
TEMPLATE	
AREAS CHECKED	
FINAL SURVEY	
NOTE BOOK	
NO.	

DATE	
BY	
SURVEYED	
PLOTTED	
TEMPLATE	
AREAS CHECKED	
ORIGINAL SURVEY	
NOTE BOOK	
NO.	

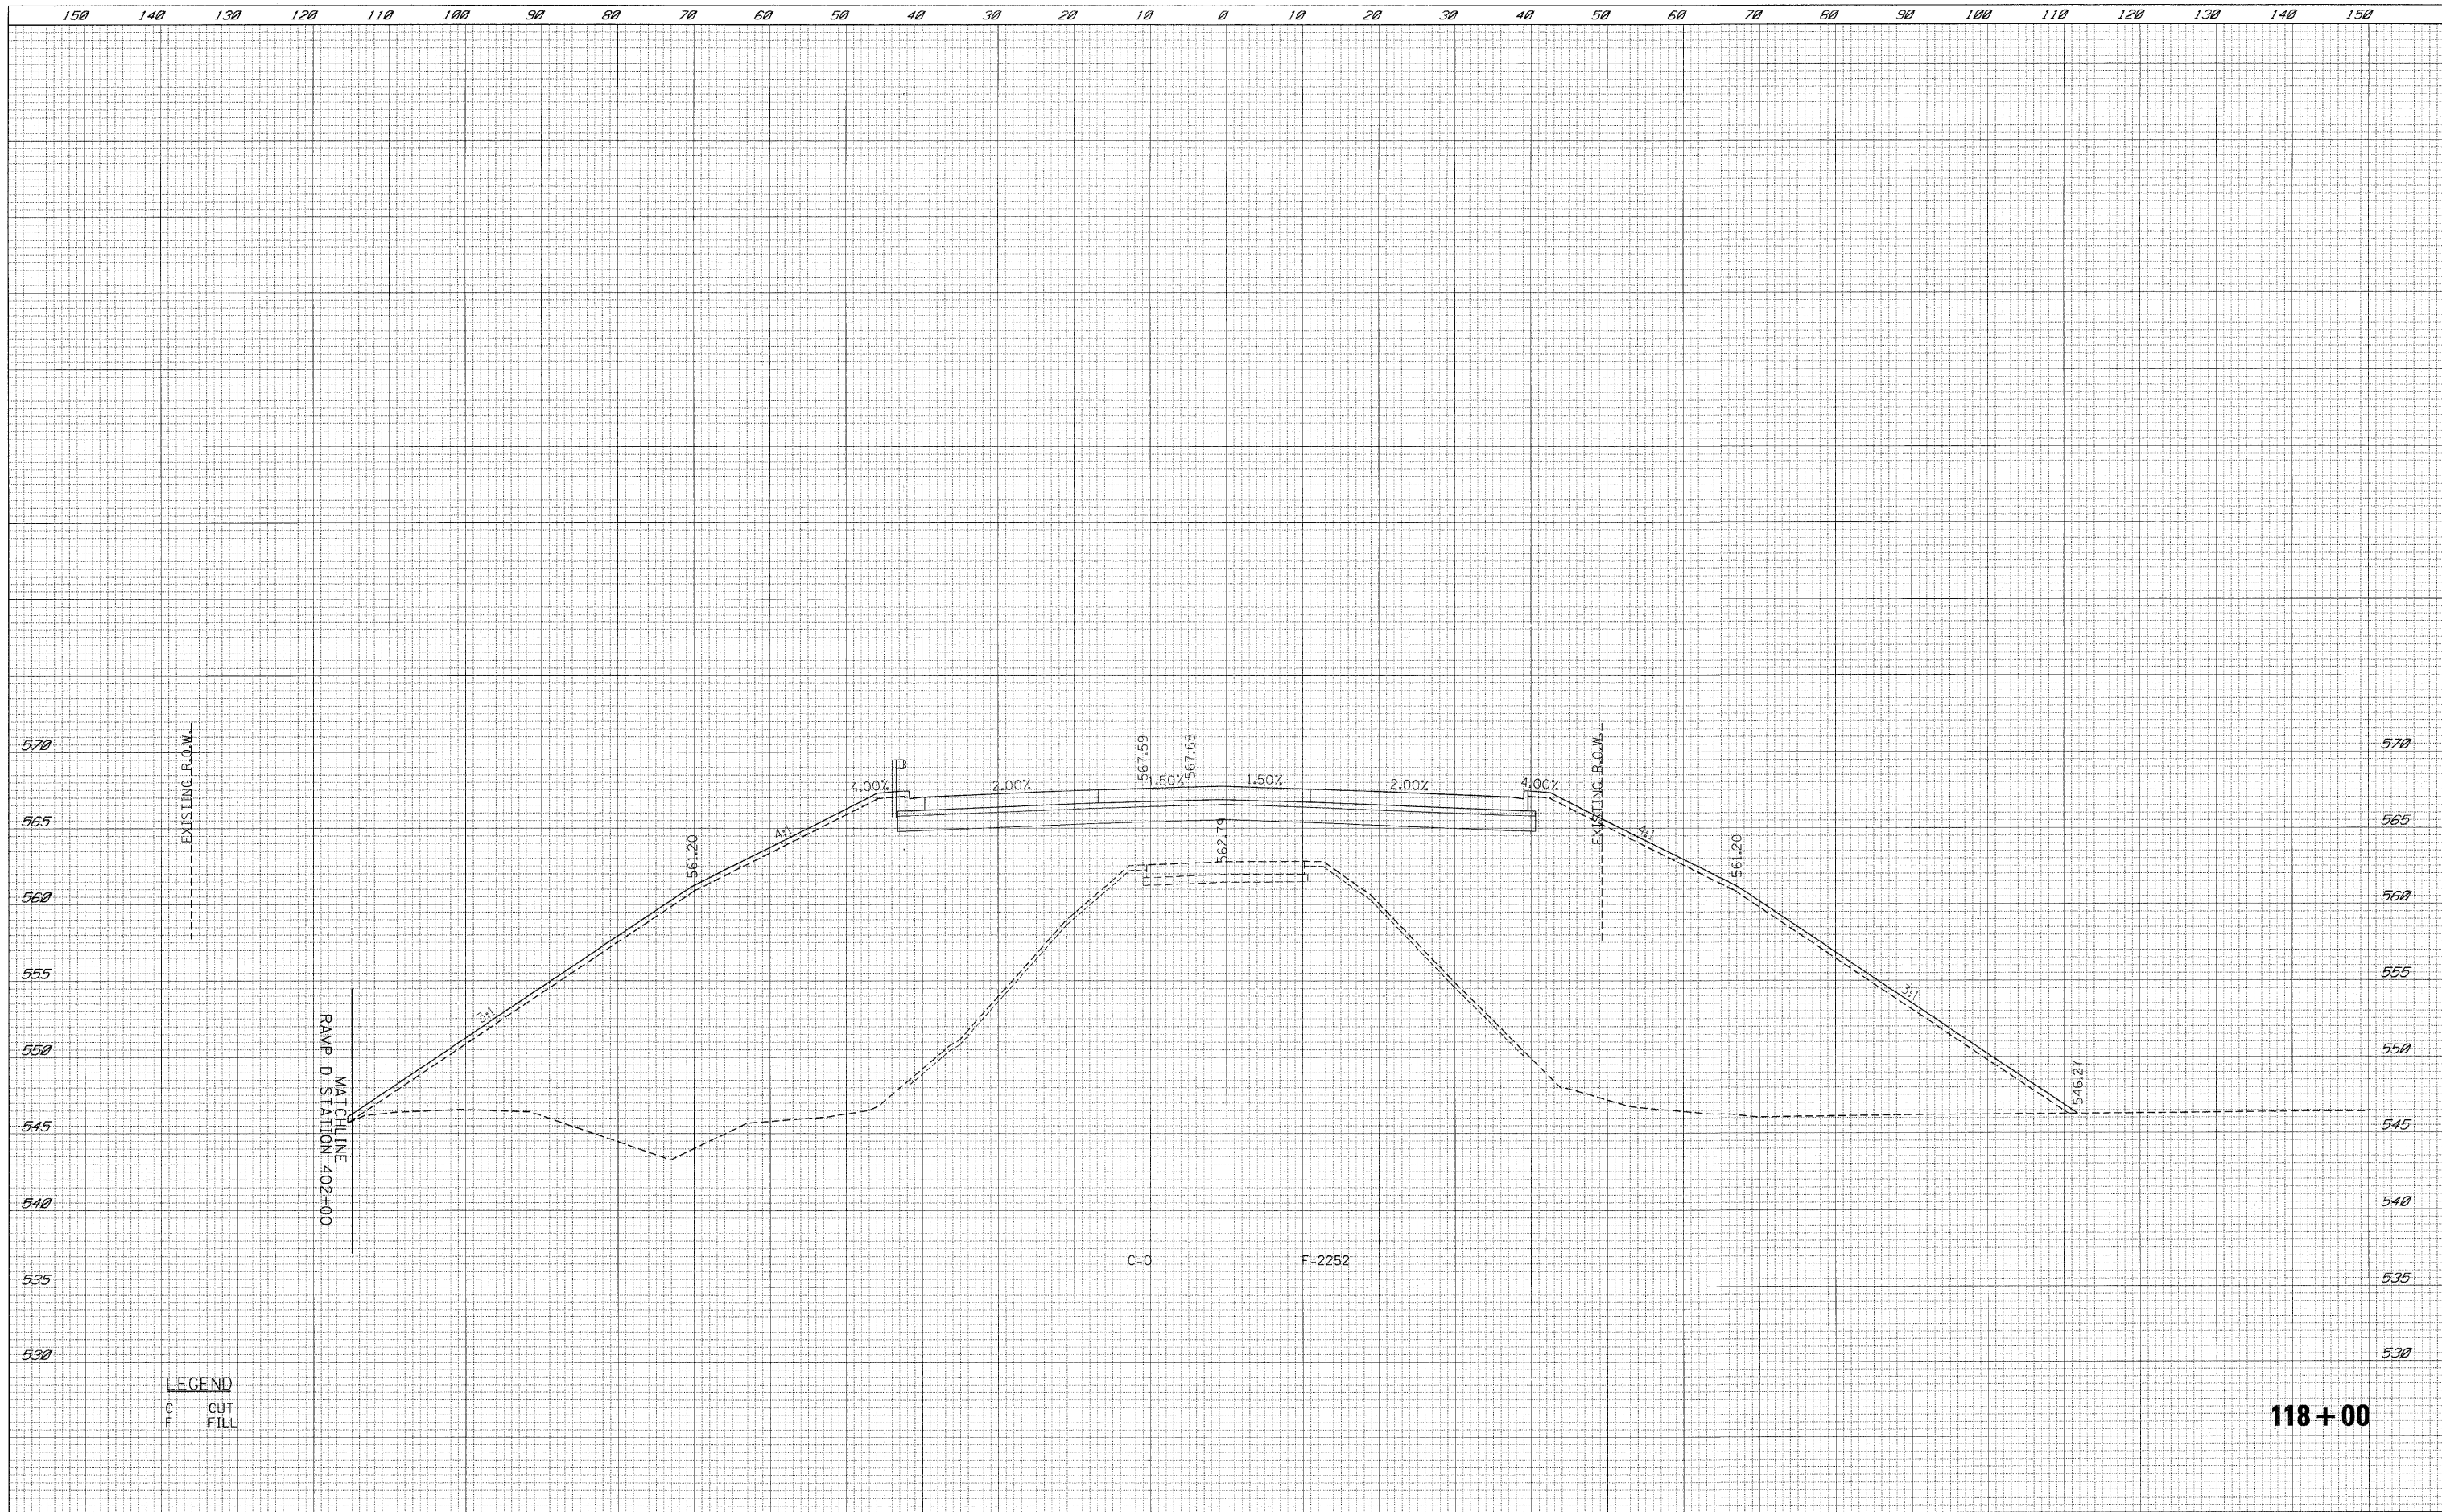

**LEGEND**  
 C CUT  
 F FILL

**118+00**

FILE NAME =	USER NAME = .USER.	DESIGNED - LG	REVISED -	<b>STATE OF ILLINOIS</b> <b>DEPARTMENT OF TRANSPORTATION</b>	<b>BRISBIN CROSS SECTIONS</b>	F.A.U. RTE.	SECTION	COUNTY	TOTAL SHEETS	SHEET NO.
t:\1812\cadd\shoats\0366408-ahs-XSCBris.dgn		DRAWN - LG	REVISED -			•	(32,47-4) HBK-4 & G(N)	GRUNDY	351	204
PLOT SCALE = #SCALE#		CHECKED - AKK	REVISED -			CONTRACT NO. 66408				
PLOT DATE = 5/19/2010		DATE - 5/19/2010	REVISED -	SCALE: H <sub>v</sub> 1"=10' V <sub>v</sub> 1"=5'		SHEET NO. 204 OF 351 SHEETS		STA. 118+00 TO STA. 118+00		ILLINOIS FED. AID PROJECT

• FAI 80 & FAS 297 / FAU 392