


DATE	
BY	
FINAL SURVEY	SURVEYED
NOTE BOOK	PLOTTED
NO.	TEMPLATE
	AREAS
	CHECKED

DATE	
BY	
ORIGINAL SURVEY	SURVEYED
NOTE BOOK	PLOTTED
NO.	TEMPLATE
	AREAS
	CHECKED

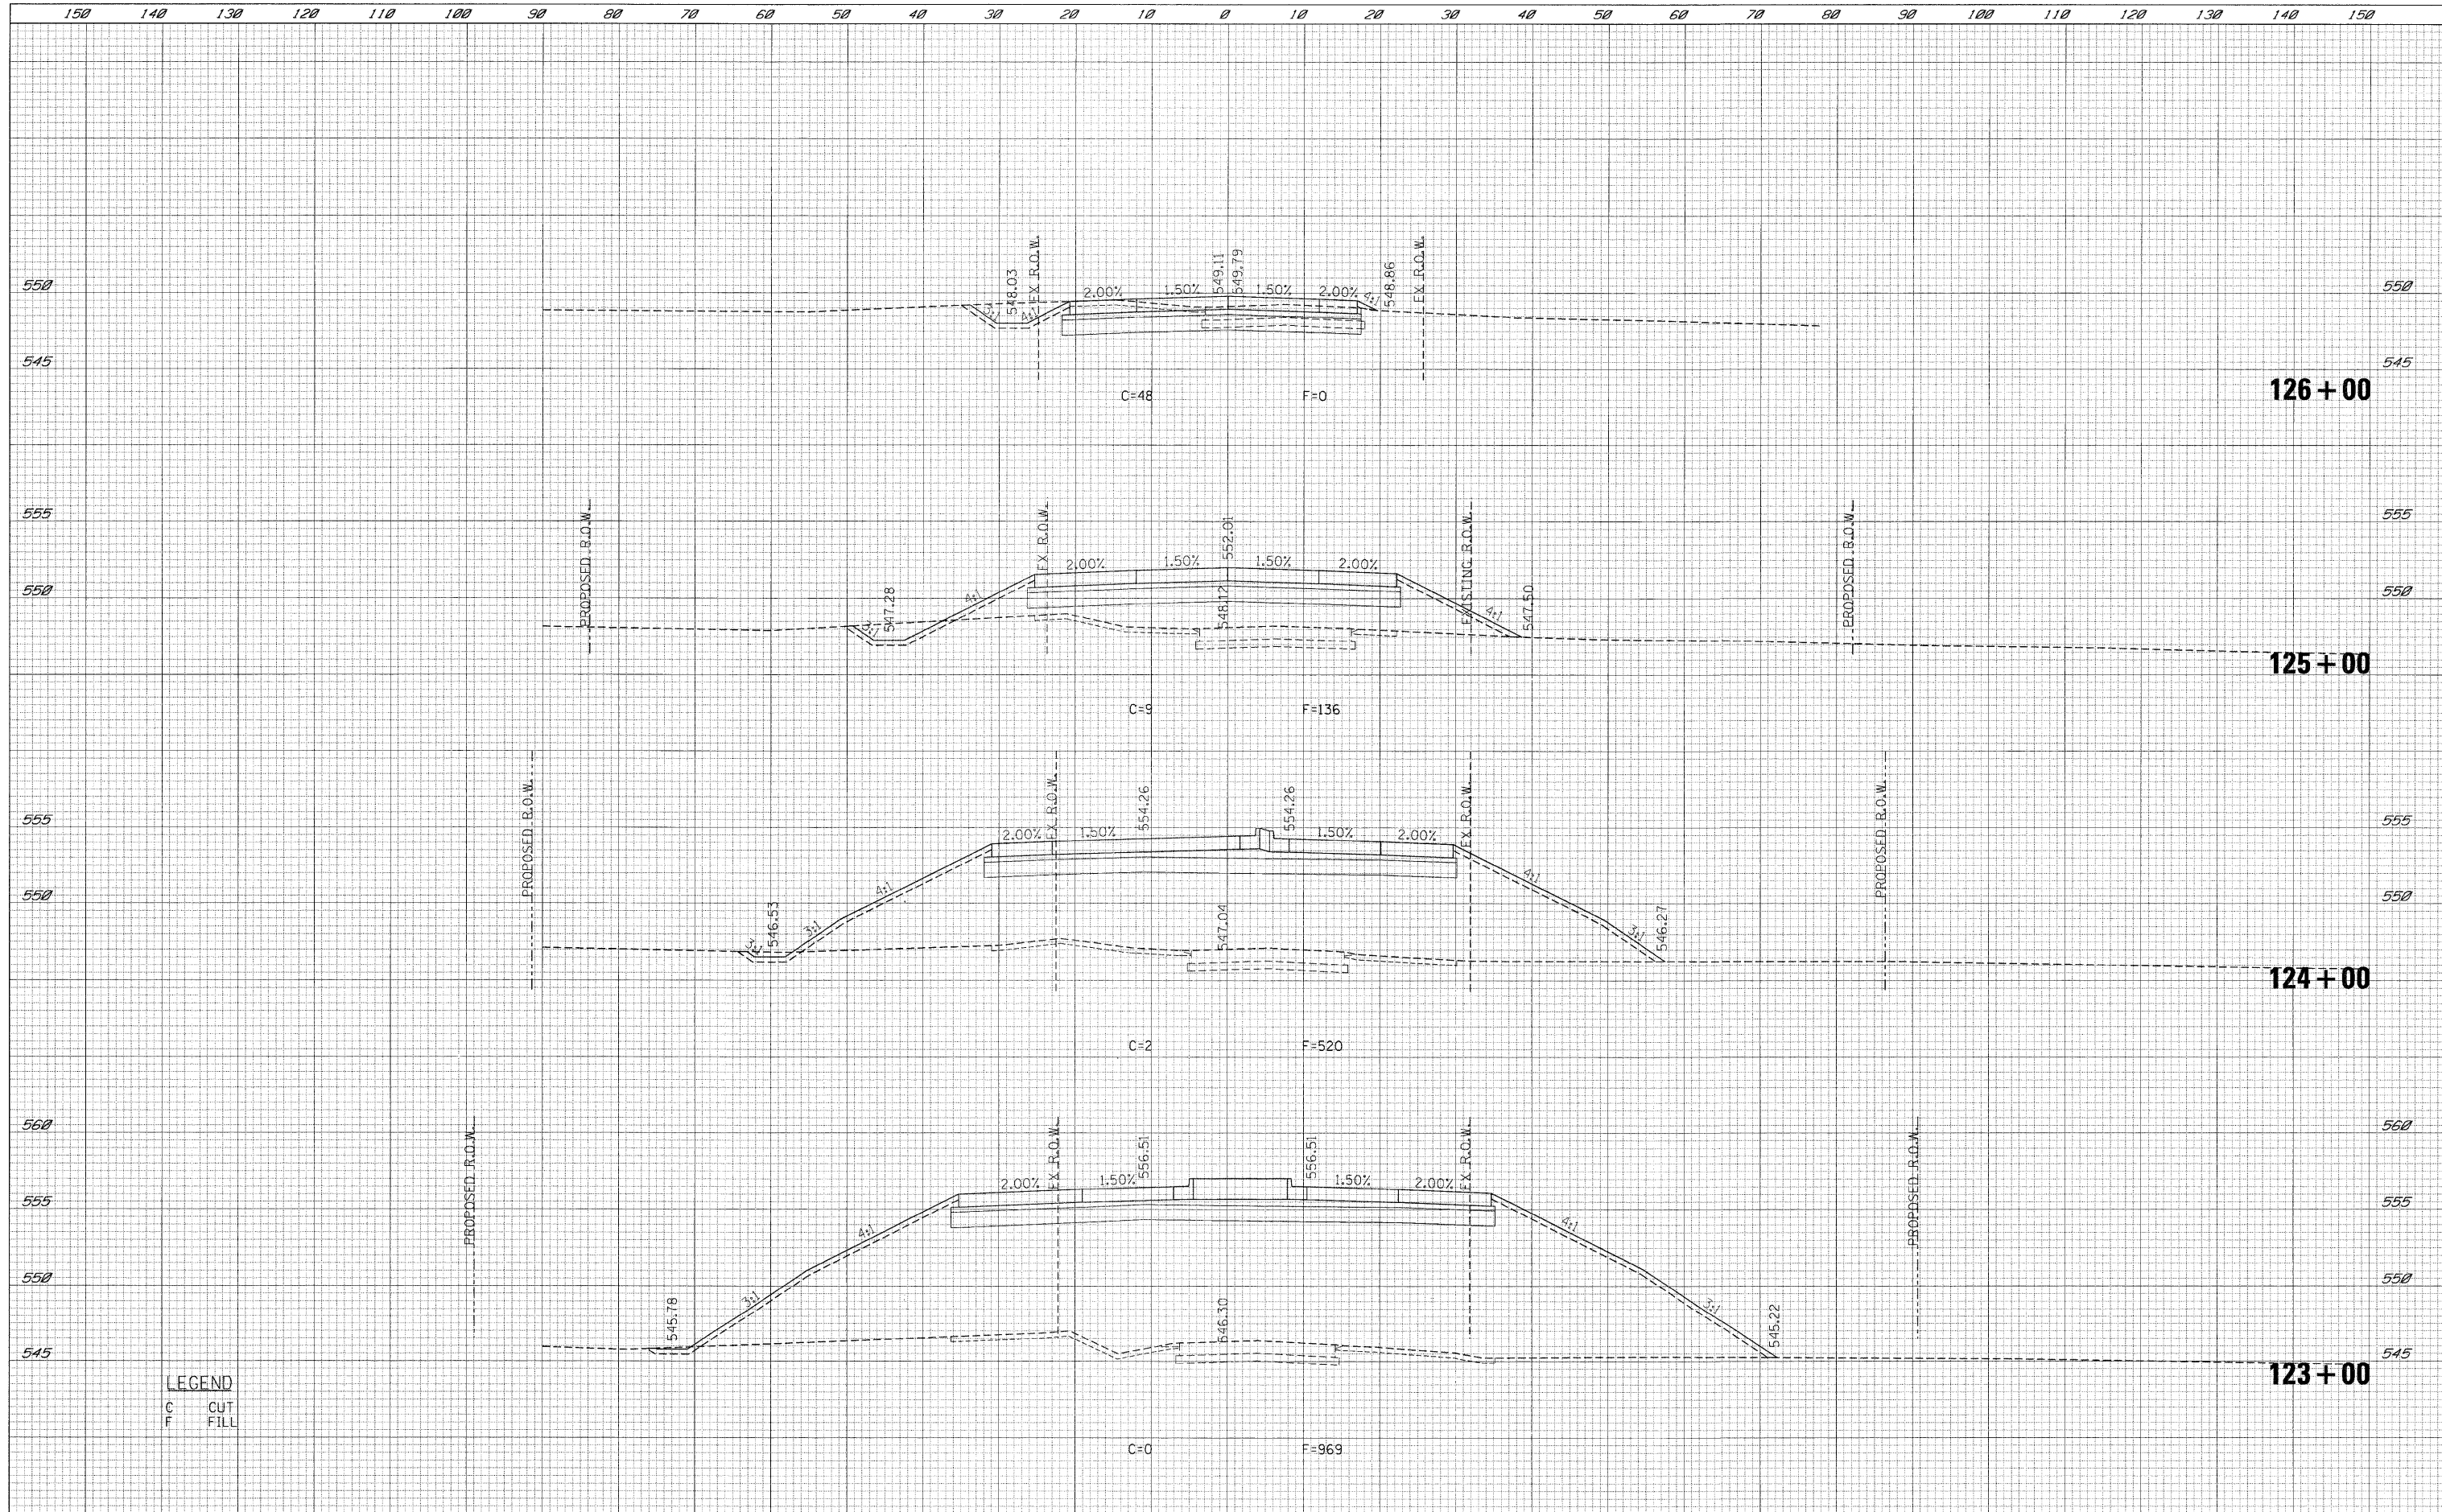

LEGEND
 C CUT
 F FILL

FILE NAME = t:\1812\cadd sheets\0366408-sht-XSCB-ris.dgn	USER NAME = .USER.	DESIGNED - LG	REVISED -	STATE OF ILLINOIS DEPARTMENT OF TRANSPORTATION	BRISBIN CROSS SECTIONS		F.A.U. RTE.	SECTION	COUNTY	TOTAL SHEETS	SHEET NO.
PLOT SCALE = *SCALE*	CHECKED - AKK	DATE - 5/19/2010	REVISED -		SCALE: H: 1"=10' V: 1"=5'	SHEET NO. 208 OF 351 SHEETS	STA. 123+00 TO STA. 126+00	(32,47-4) HBK-4 & G(N)	GRUNDY	351	208
PLOT DATE = 5/19/2010	DATE - 5/19/2010	REVISED -						CONTRACT NO. 66408			
							ILLINOIS FED. AID PROJECT				

• FAI 80 & FAS 297 / FAU 392