


DATE	
BY	
ORIGINAL SURVEY	
SURVEYED	
PLOTTED	
TEMPLATE	
NO. BOOK	
AREAS	
CHECKED	

DATE	
BY	
ORIGINAL SURVEY	
SURVEYED	
PLOTTED	
TEMPLATE	
NO. BOOK	
AREAS	
CHECKED	

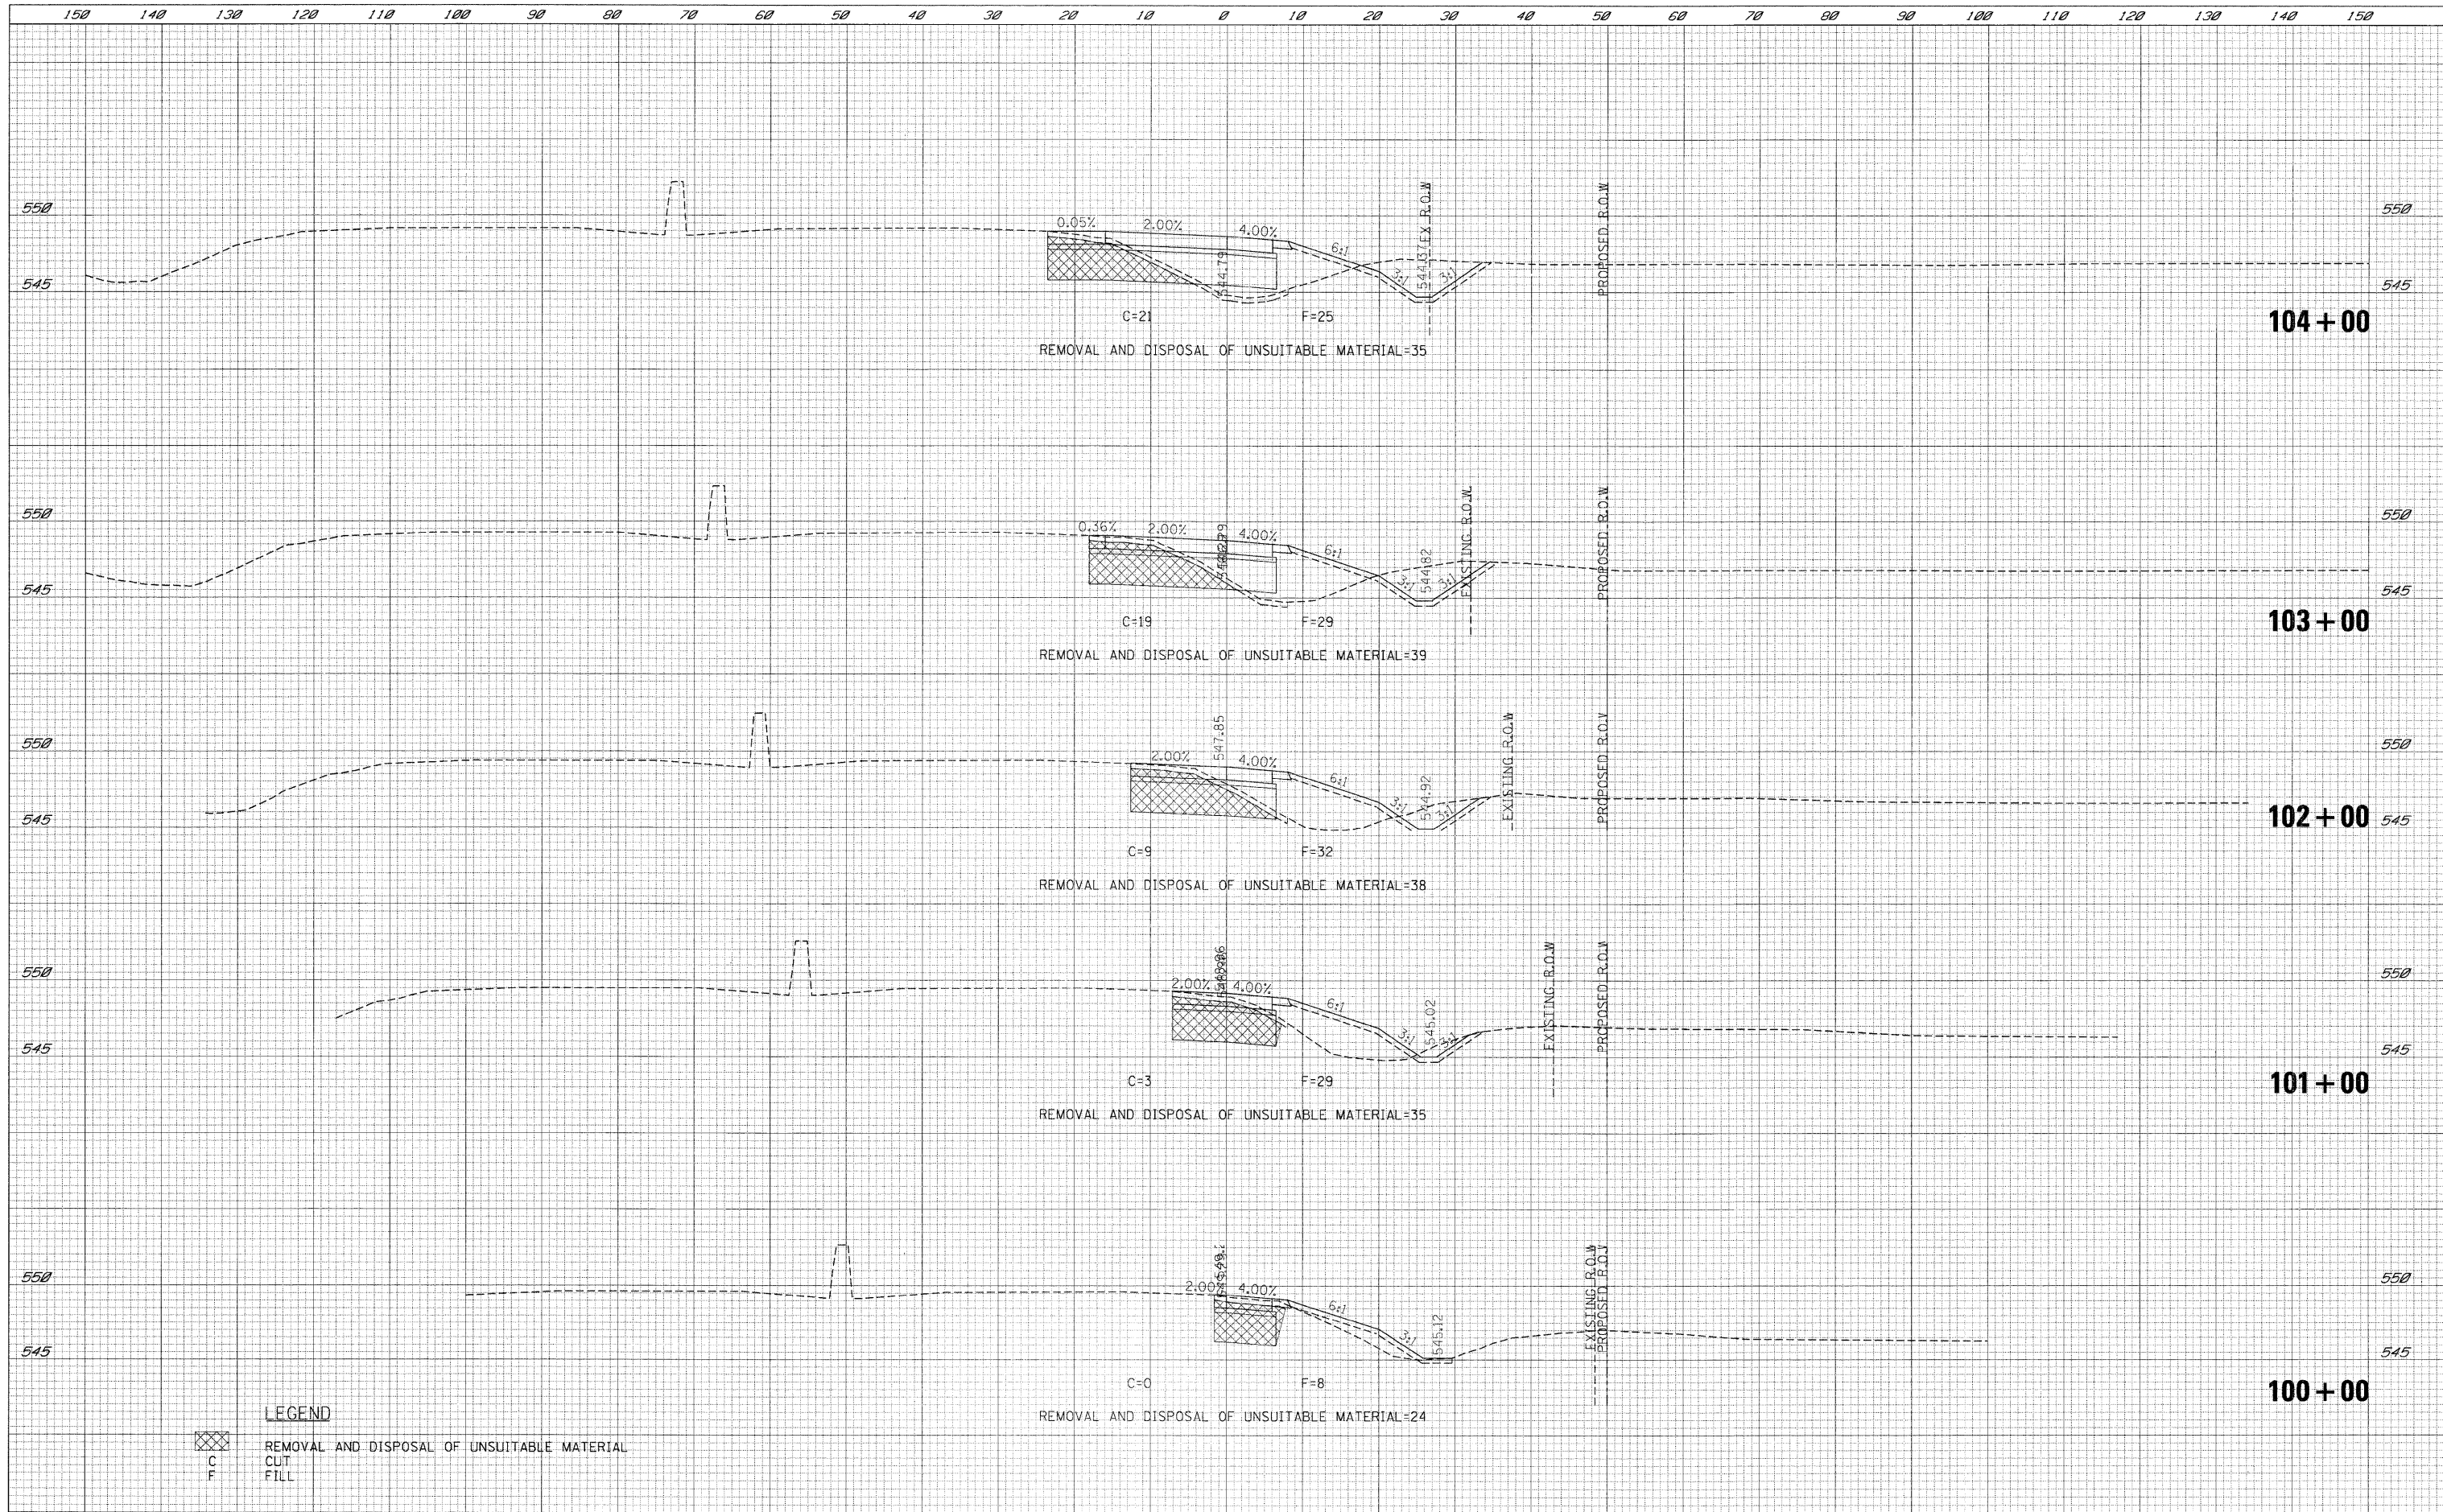

LEGEND

REMOVAL AND DISPOSAL OF UNSUITABLE MATERIAL

C CUT

F FILL

FILE NAME t:\1812\cadd\sheet\0366408-sht-XSRampA.dgn	USER NAME USER	DESIGNED - LG	REVISED -	STATE OF ILLINOIS DEPARTMENT OF TRANSPORTATION	RAMP A CROSS SECTIONS			F.A.U. RTE.	SECTION (32,47-4) HBK-4 & G(N)	COUNTY GRUNDY	TOTAL SHEETS 351	SHEET NO. 210
PLOT SCALE SCALE	PLOT DATE 5/19/2010	DRAWN - LG	REVISED -		SCALE: H: 1"=10' V: 1"=5'	SHEET NO. 210 OF 351 SHEETS	STA. 100+00	TO STA. 104+00	CONTRACT NO. 66408			
CHECKED - AKK	DATE - 5/19/2010	REVISIED -	REVISIED -		ILLINOIS FED. AID PROJECT							
REVISIED -	REVISIED -	FAI 80 & FAS 297 / FAU 392										