


DATE	
BY	
SURVEYED	
PLOTTED	
TEMPLATE	
AREAS	
CHECKED	
NO.	

DATE	
BY	
SURVEYED	
PLOTTED	
TEMPLATE	
AREAS	
CHECKED	
NO.	

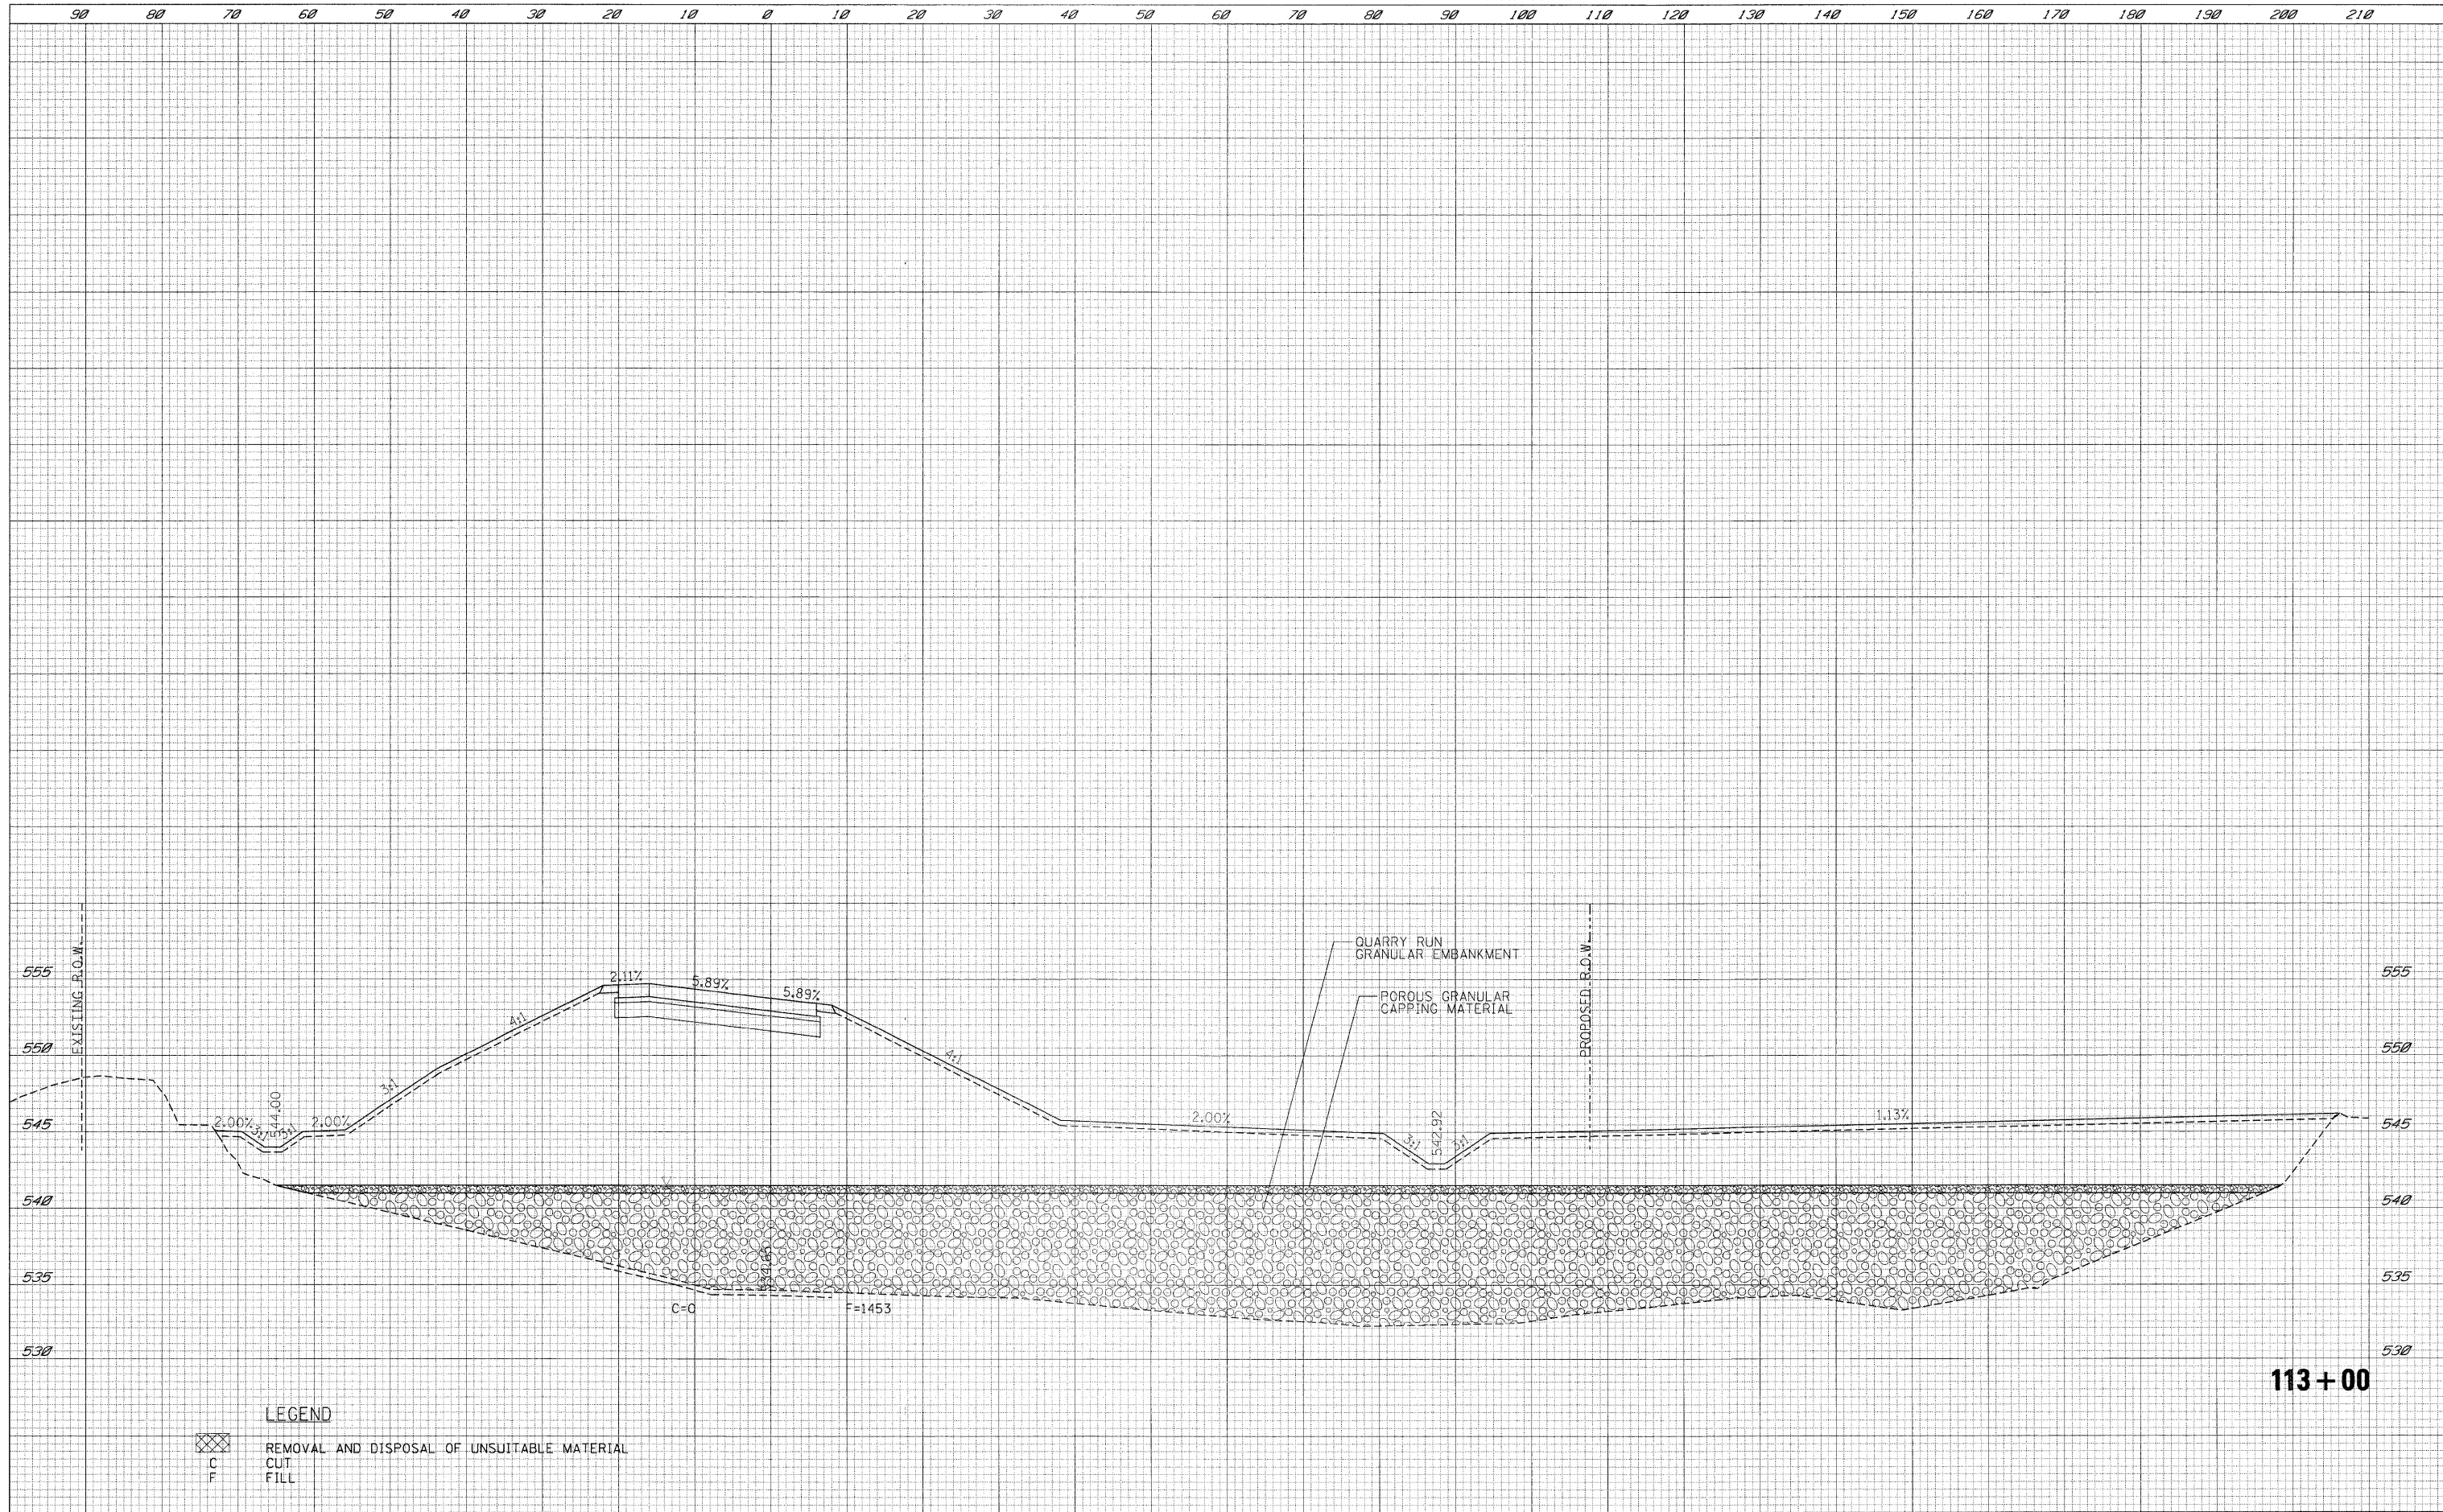

113+00

LEGEND
 [Symbol] REMOVAL AND DISPOSAL OF UNSUITABLE MATERIAL
 C CUT
 F FILL

FILE NAME =	USER NAME = .USER.	DESIGNED - LG	REVISED -	STATE OF ILLINOIS DEPARTMENT OF TRANSPORTATION	RAMP A CROSS SECTIONS		F.A.U. RTE.	SECTION	COUNTY	TOTAL SHEETS	SHEET NO.
t:\1812\ecadd sheets\0366408-sht-XSCRampA.dgn		DRAWN - LG	REVISED -				• (32,47-4) HBK-4 & G(N)	GRUNDY	351	213	
PLOT SCALE = *SCALE*		CHECKED - AKK	REVISED -				CONTRACT NO. 66408				
PLOT DATE = 5/19/2010		DATE - 5/19/2010	REVISED -				ILLINOIS FED. AID PROJECT				
				SCALE: $\frac{H}{V} = \frac{1''}{50'}$		SHEET NO. 213 OF 351 SHEETS		STA. 113+00 TO STA. 113+00		• FAI 80 & FAS 297 / FAU 392	