
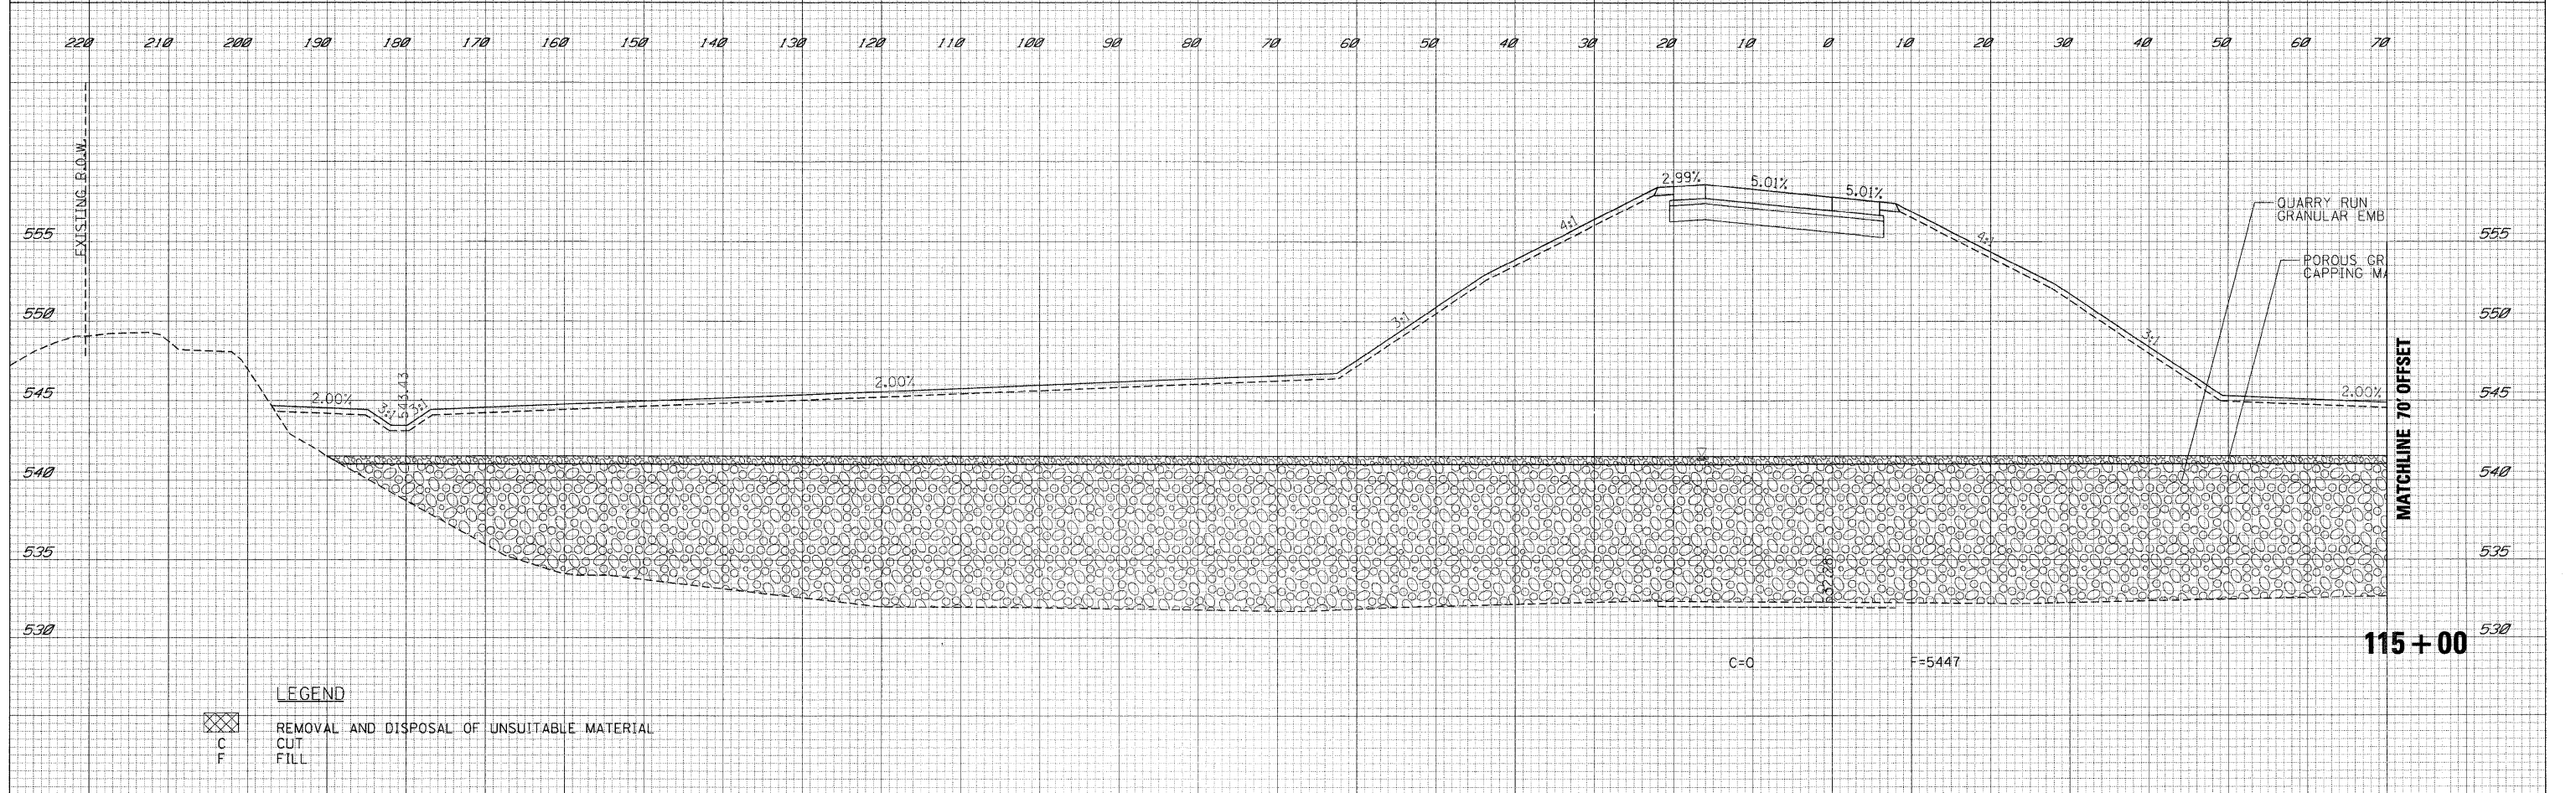


DATE	
BY	
SURVEYED	
PLOTTED	
TEMPLATE	
AREAS	
CHECKED	
FINAL SURVEY	
NOTE BOOK	
NO.	

DATE	
BY	
SURVEYED	
PLOTTED	
TEMPLATE	
AREAS	
CHECKED	
ORIGINAL SURVEY	
NOTE BOOK	
NO.	

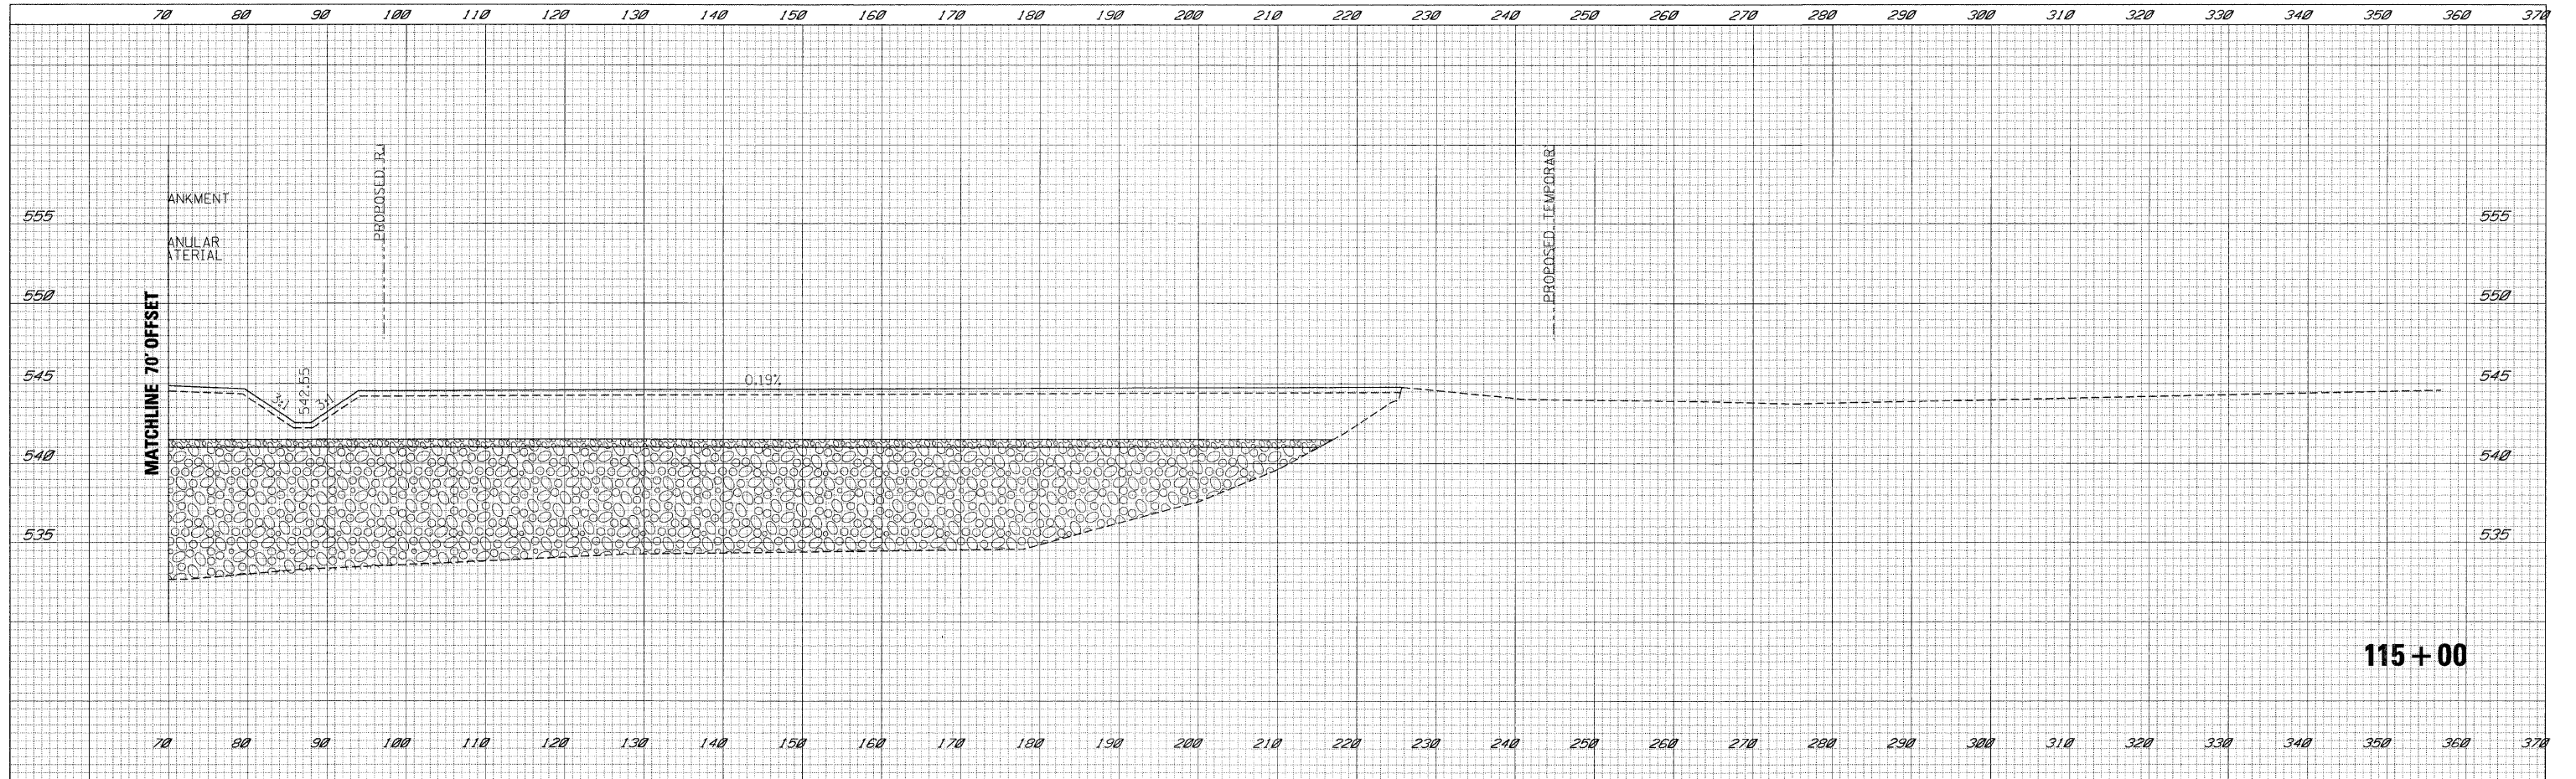

LEGEND

	REMOVAL AND DISPOSAL OF UNSUITABLE MATERIAL
	CUT
	FILL

FILE NAME =	USER NAME = .USER.	DESIGNED - LG	REVISED -	STATE OF ILLINOIS DEPARTMENT OF TRANSPORTATION	RAMP A CROSS SECTIONS			F.A.U. RTE.	SECTION	COUNTY	TOTAL SHEETS	SHEET NO.
\\11812\cadd\sheet\0366408-sht-XSCRampA.dgn		DRAWN - LG	REVISED -					•	(32,47-4) HBR-4 & G(N)	GRUNDY	351	215
PLOT SCALE = #SCALE#		CHECKED - AKK	REVISED -					CONTRACT NO. 66408				
PLOT DATE = 5/19/2010		DATE - 5/19/2010	REVISED -					ILLINOIS FED. AID PROJECT				
				SCALE: H: 1"=10' V: 1"=5'			SHEET NO. 215 OF 351 SHEETS		STA. 115+00 TO STA. 115+00		ILLINOIS FED. AID PROJECT	
FAI 80 & FAS 297 / FAU 392												