


DATE	
BY	
SURVEYED	
PLOTTED	
TEMPLATE	
AREAS	
CHECKED	
NO.	

DATE	
BY	
SURVEYED	
PLOTTED	
TEMPLATE	
AREAS	
CHECKED	
NO.	

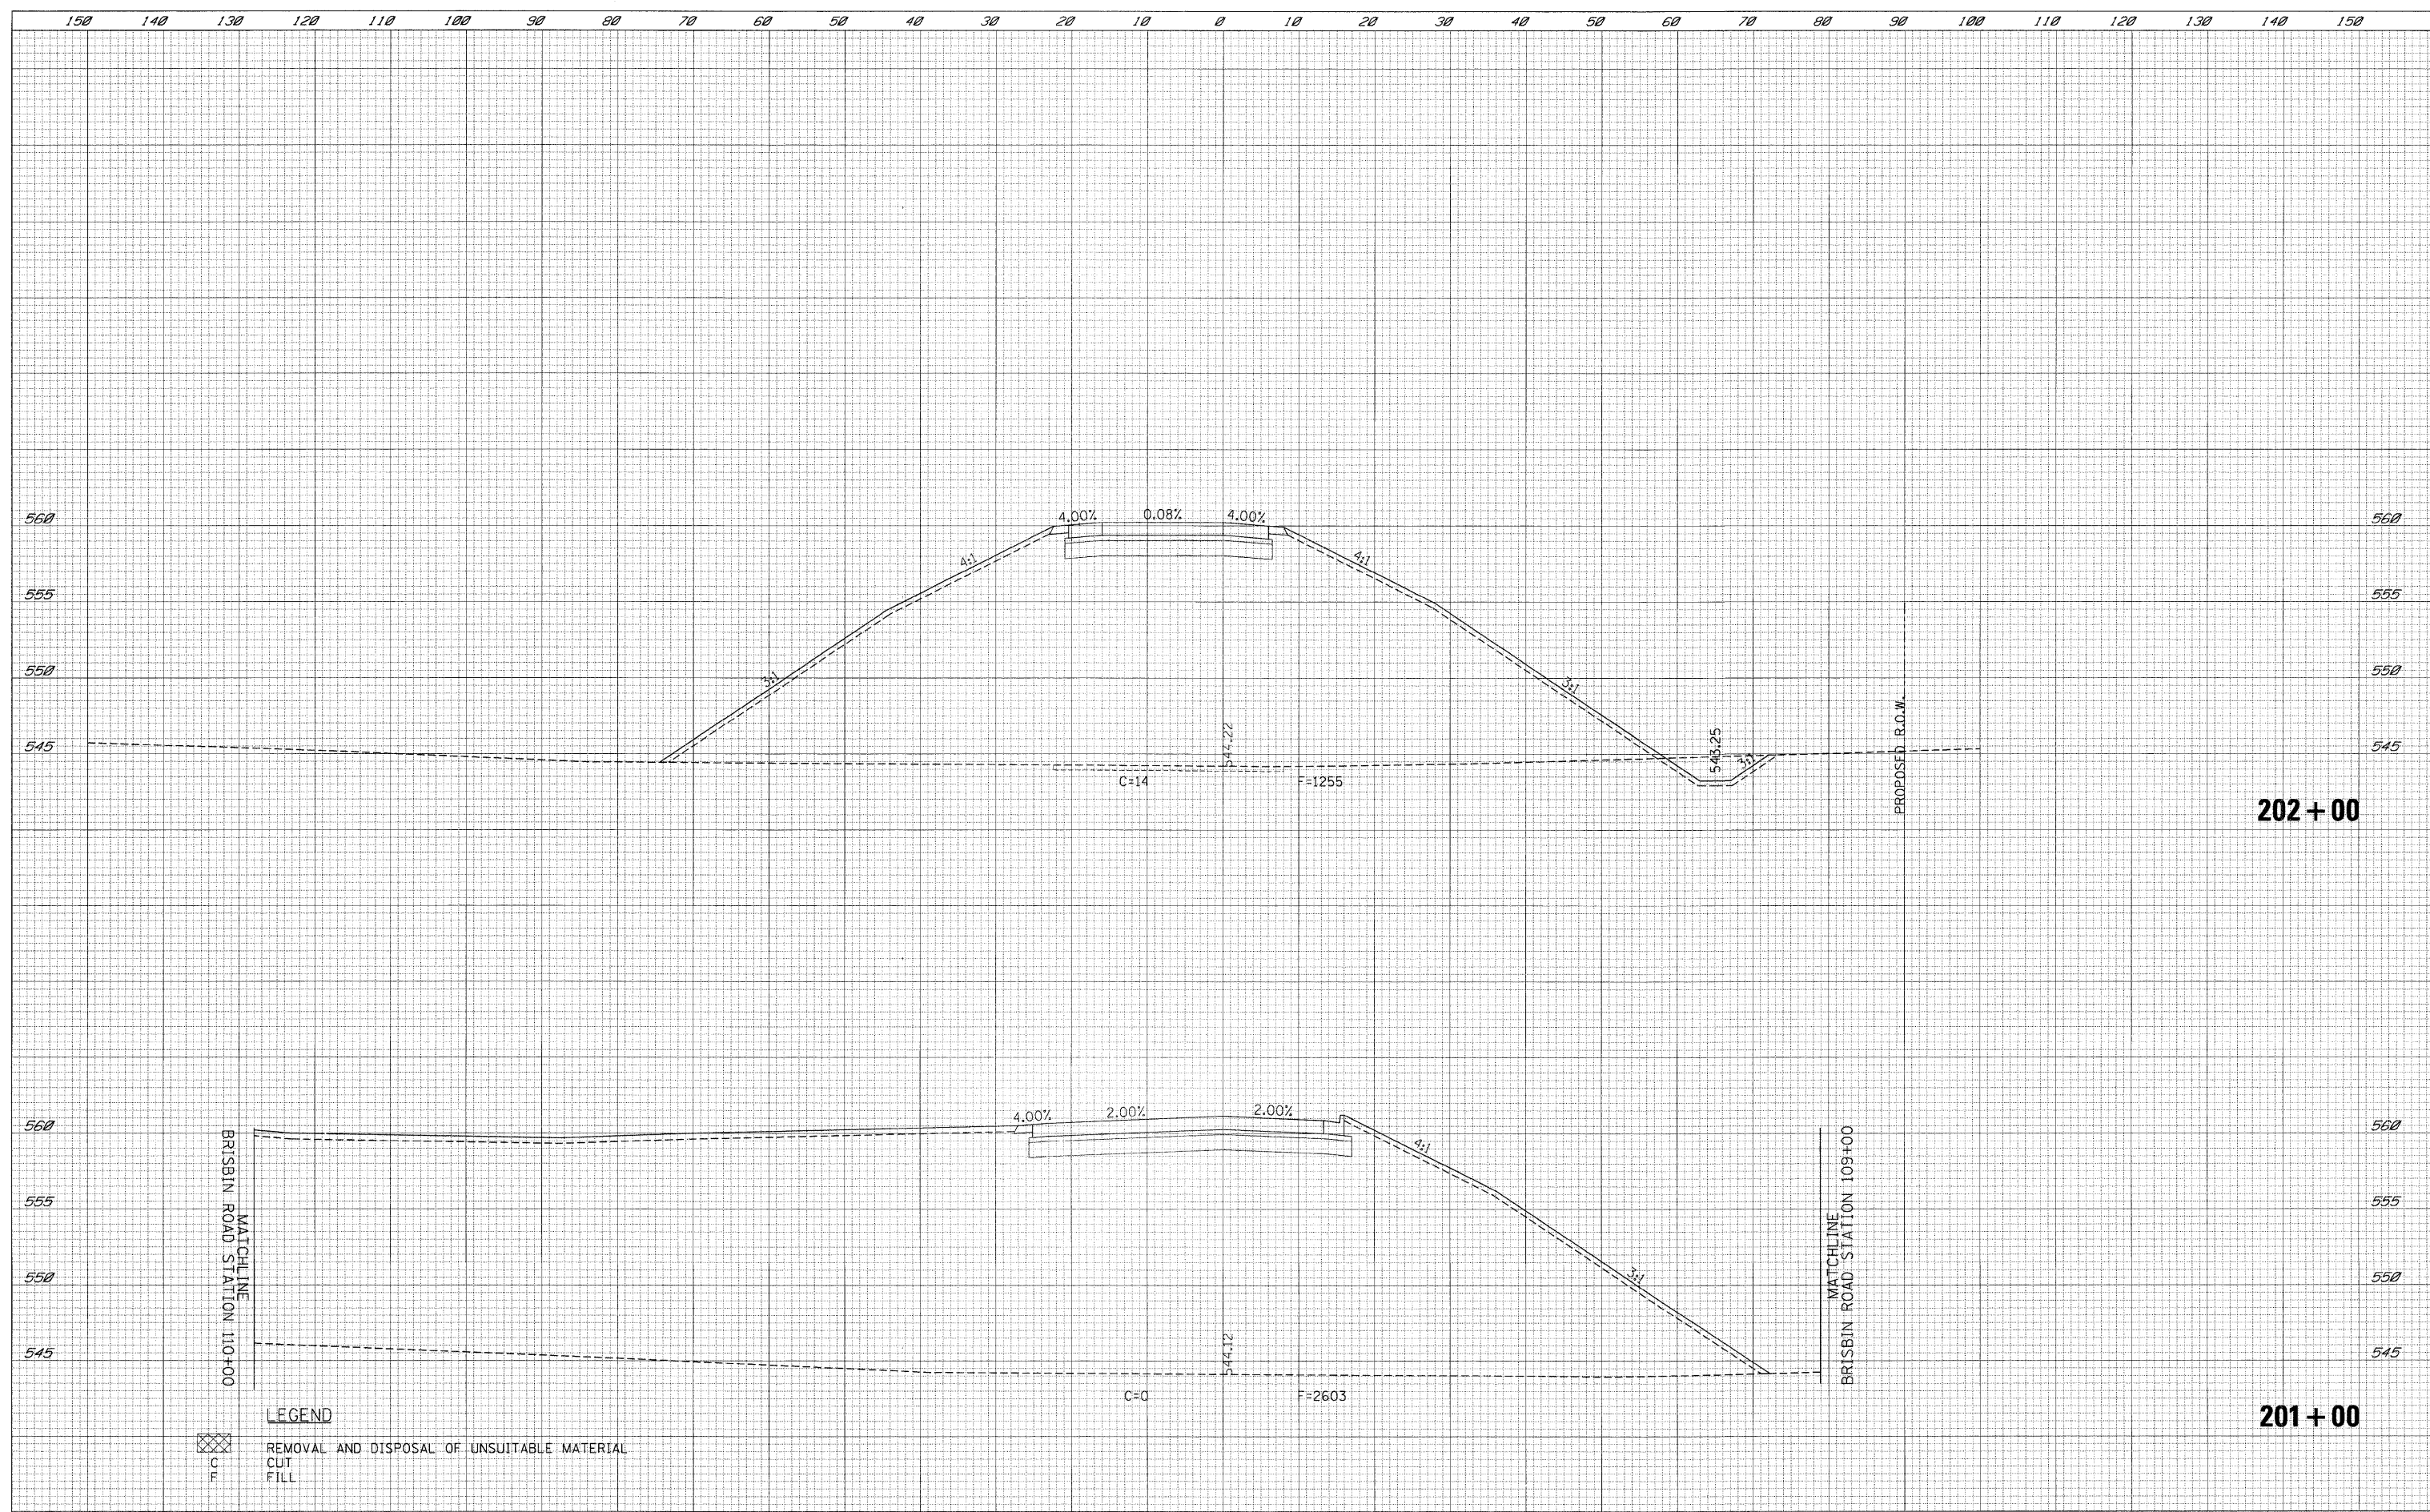

**LEGEND**  
 [Symbol] REMOVAL AND DISPOSAL OF UNSUITABLE MATERIAL  
 [Symbol] CUT  
 [Symbol] FILL

FILE NAME =	USER NAME = .USER.	DESIGNED - LG	REVISED -	<b>STATE OF ILLINOIS DEPARTMENT OF TRANSPORTATION</b>	<b>RAMP B CROSS SECTIONS</b>	F.A.U. RTE.	SECTION	COUNTY	TOTAL SHEETS	SHEET NO.
\\1612\cadd\sheet\0366408-sht-XSCRampB.dgn	PLOT SCALE = #SCALE#	DRAWN - LG	REVISED -			• (32,47-4) HBK-4 & G(N)	GRUNDY	351	217	
PLOT DATE = 5/19/2010	DATE = 5/19/2010	CHECKED - AKK	REVISED -			CONTRACT NO. 66408				
		DATE = 5/19/2010	REVISED -			ILLINOIS FED. AID PROJECT				
SCALE: H: 1"=10' V: 1"=5'						SHEET NO. 217 OF 351 SHEETS		STA. 201+00 TO STA. 202+00		• FAI 80 & FAS 297 / FAU 392