


DATE
BY
SURVEYED
PLOTTED
TEMPLATE
AREAS
CHECKED

DATE
BY
ORIGINAL
SURVEY
PLOTTED
TEMPLATE
AREAS
CHECKED

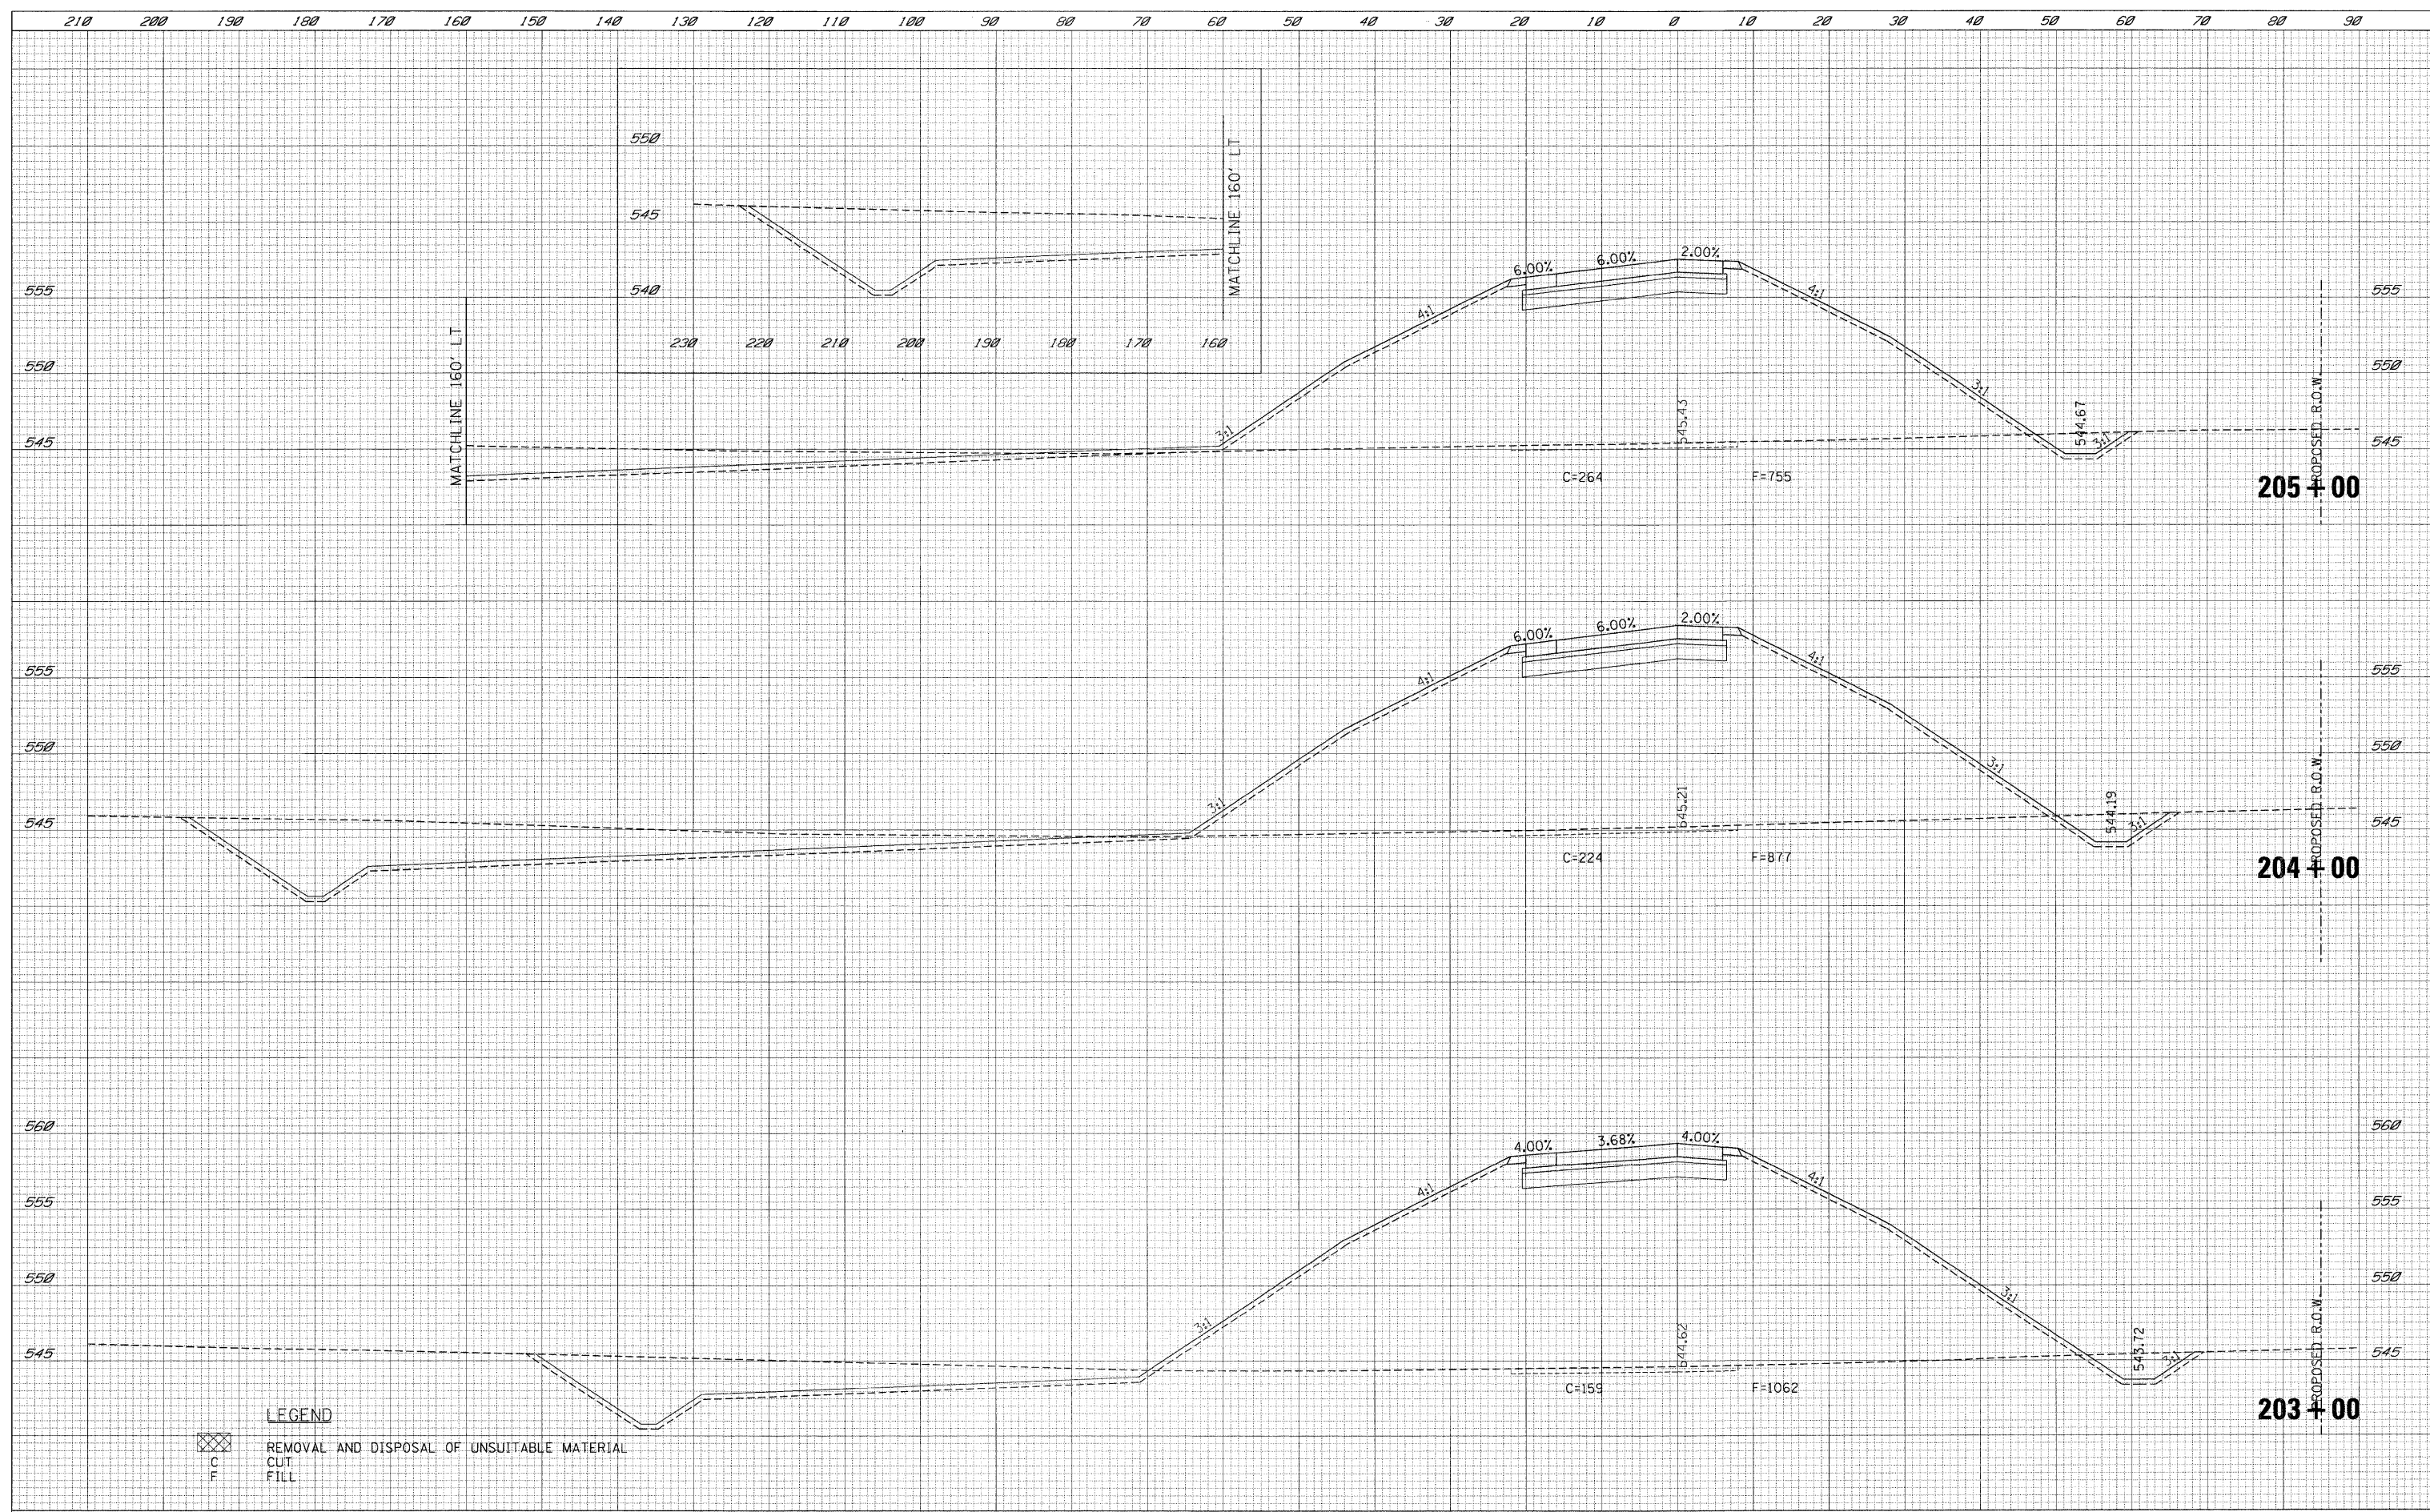

FILE NAME =	USER NAME = .USER.	DESIGNED - LG	REVISED -	STATE OF ILLINOIS DEPARTMENT OF TRANSPORTATION	RAMP B CROSS SECTIONS		F.A.U. RTE.	SECTION	COUNTY	TOTAL SHEETS	SHEET NO.		
\\s1812\cadd\sheet\0366408-sht-XSCRampB.dgn	PLOT SCALE = %SCALE%	DRAWN - LG	REVISED -				• (32,47-4) HBK-4 & G(N)	GRUNDY	351	218			
PLOT DATE = 5/19/2010	DATE - 5/19/2010	CHECKED - AKK	REVISED -				CONTRACT NO. 66408						
		DATE - 5/19/2010	REVISED -				ILLINOIS FED. AID PROJECT						
				SCALE: H _v 1"=10' V _v 1"=5'		SHEET NO. 218 OF 351 SHEETS	STA. 203+00	TO STA. 205+00		ILLINOIS FED. AID PROJECT			
												FAI 80 & FAS 297 / FAU 392	