


FINAL	SURVEYED	DATE
SURVEY	PLOTTED	BY
NOTE BOOK	TEMPLATE	
NO.	AREAS CHECKED	

ORIGINAL	SURVEYED	DATE
SURVEY	PLOTTED	BY
NOTE BOOK	TEMPLATE	
NO.	AREAS CHECKED	

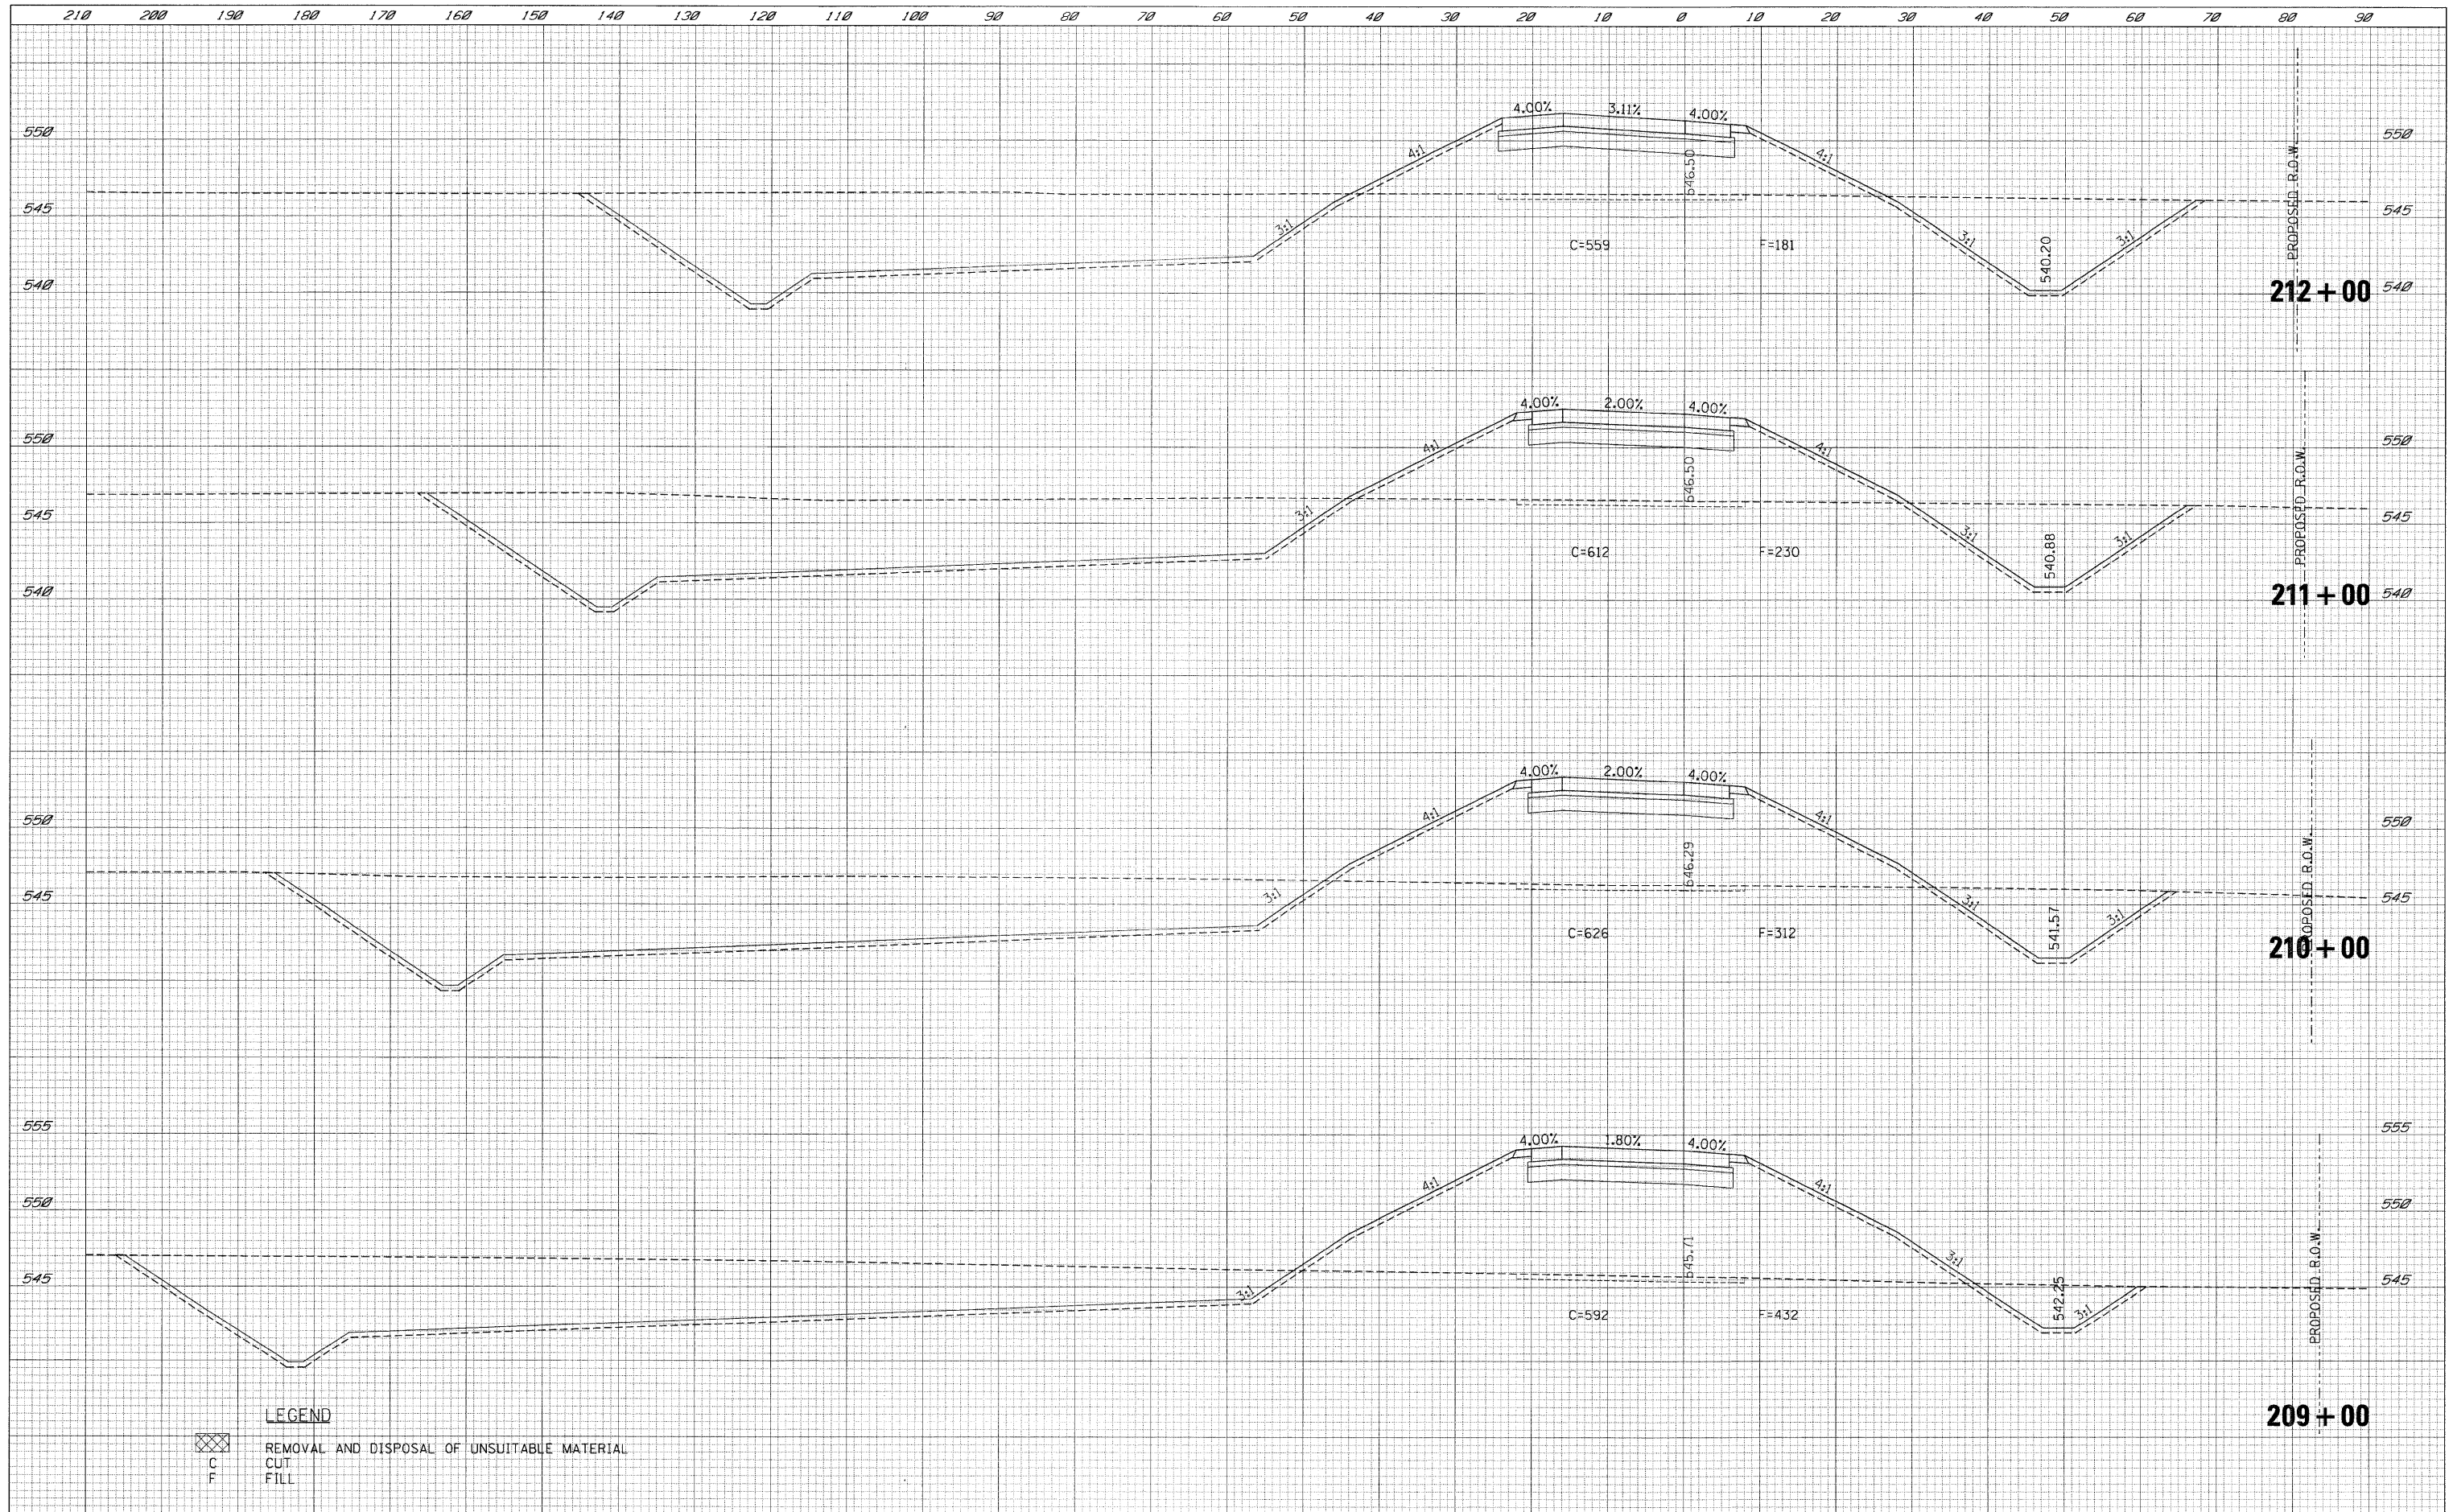

FILE NAME =	USER NAME = .USER	DESIGNED - LG	REVISED -	STATE OF ILLINOIS DEPARTMENT OF TRANSPORTATION	RAMP B CROSS SECTIONS SCALE: $\frac{H}{V} = \frac{1''}{10'}$ SHEET NO. 220 OF 351 SHEETS STA. 209+00 TO STA. 212+00			F.A.U. RTE.	SECTION	COUNTY	TOTAL SHEETS	SHEET NO.
\\1812\cadd\sheet\0366408-sht-XSCRampB.dgn		DRAWN - LG	REVISED -					•	(32,47-4) HBK-4 & G(N)	GRUNDY	351	220
PLOT SCALE = #SCALE#		CHECKED - AKK	REVISED -					CONTRACT NO. 66408				
PLOT DATE = 5/19/2010		DATE - 5/19/2010	REVISED -					ILLINOIS FED. AID PROJECT				