


DATE _____
 BY _____
 SURVEYED _____
 PLOTTED _____
 TEMPLATE _____
 AREAS _____
 CHECKED _____
 FINAL SURVEY NOTE BOOK NO. _____

DATE _____
 BY _____
 SURVEYED _____
 PLOTTED _____
 TEMPLATE _____
 AREAS _____
 CHECKED _____
 ORIGINAL SURVEY NOTE BOOK NO. _____

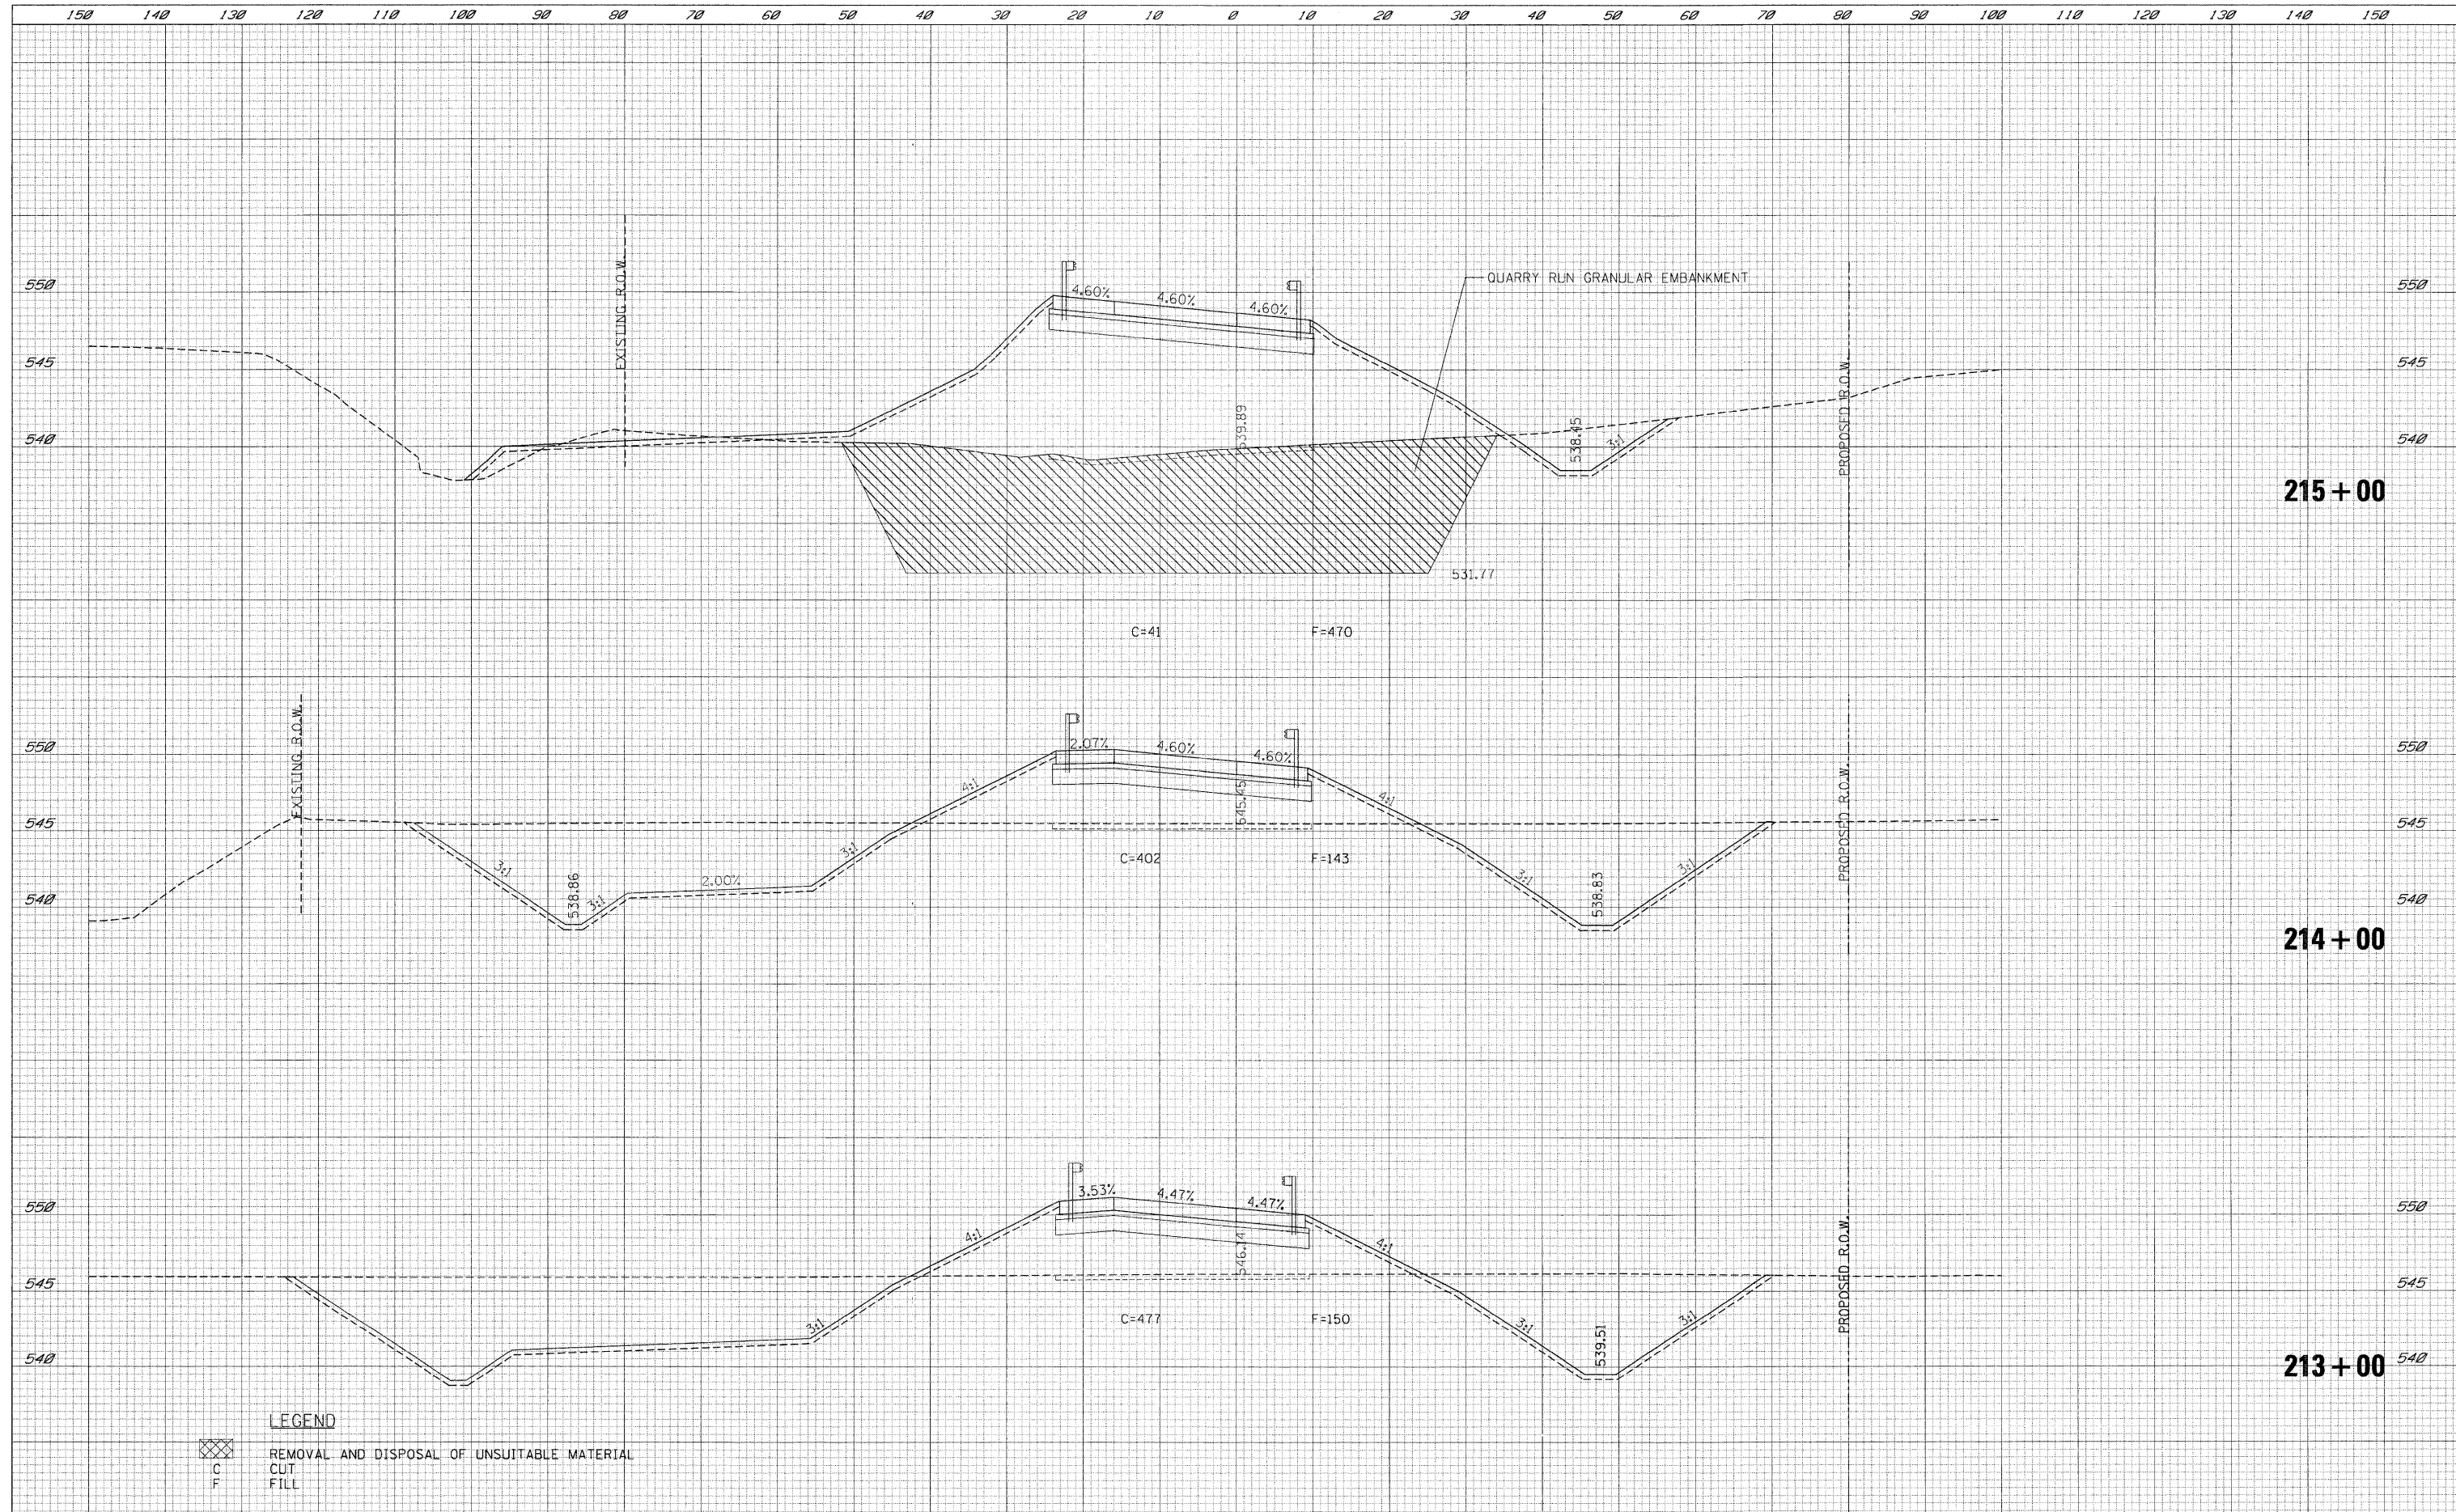

LEGEND
 [Hatched Box] REMOVAL AND DISPOSAL OF UNSUITABLE MATERIAL
 C CUT
 F FILL

FILE NAME =	USER NAME = .USER.	DESIGNED - LG	REVISED -	STATE OF ILLINOIS DEPARTMENT OF TRANSPORTATION	RAMP B CROSS SECTIONS		F.A.U. RTE.	SECTION	COUNTY	TOTAL SHEETS	SHEET NO.
\\1812\cadd\sheet\0366408-sht-XSCRampB.dgn		DRAWN - LG	REVISED -				•	(32,47-4) HBK-4 & G(N)	GRUNDY	351	221
PLOT SCALE = #SCALE#		CHECKED - AKK	REVISED -				CONTRACT NO. 66408				
PLOT DATE = 5/19/2010		DATE - 5/19/2010	REVISED -				ILLINOIS FED. AID PROJECT				
				SCALE: $H_v = \frac{1''}{10'}$ $H_h = \frac{1''}{5'}$		SHEET NO. 221 OF 351 SHEETS		STA. 213+00 TO STA. 215+00		• FAI 80 & FAS 297 / FAU 392	