


DATE	
BY	
FINAL SURVEY PLOTTED	
SURVEY TEMPLATE	
NOTE BOOK	
AREAS CHECKED	
NO.	

DATE	
BY	
ORIGINAL SURVEY PLOTTED	
SURVEY TEMPLATE	
NOTE BOOK	
AREAS CHECKED	
NO.	

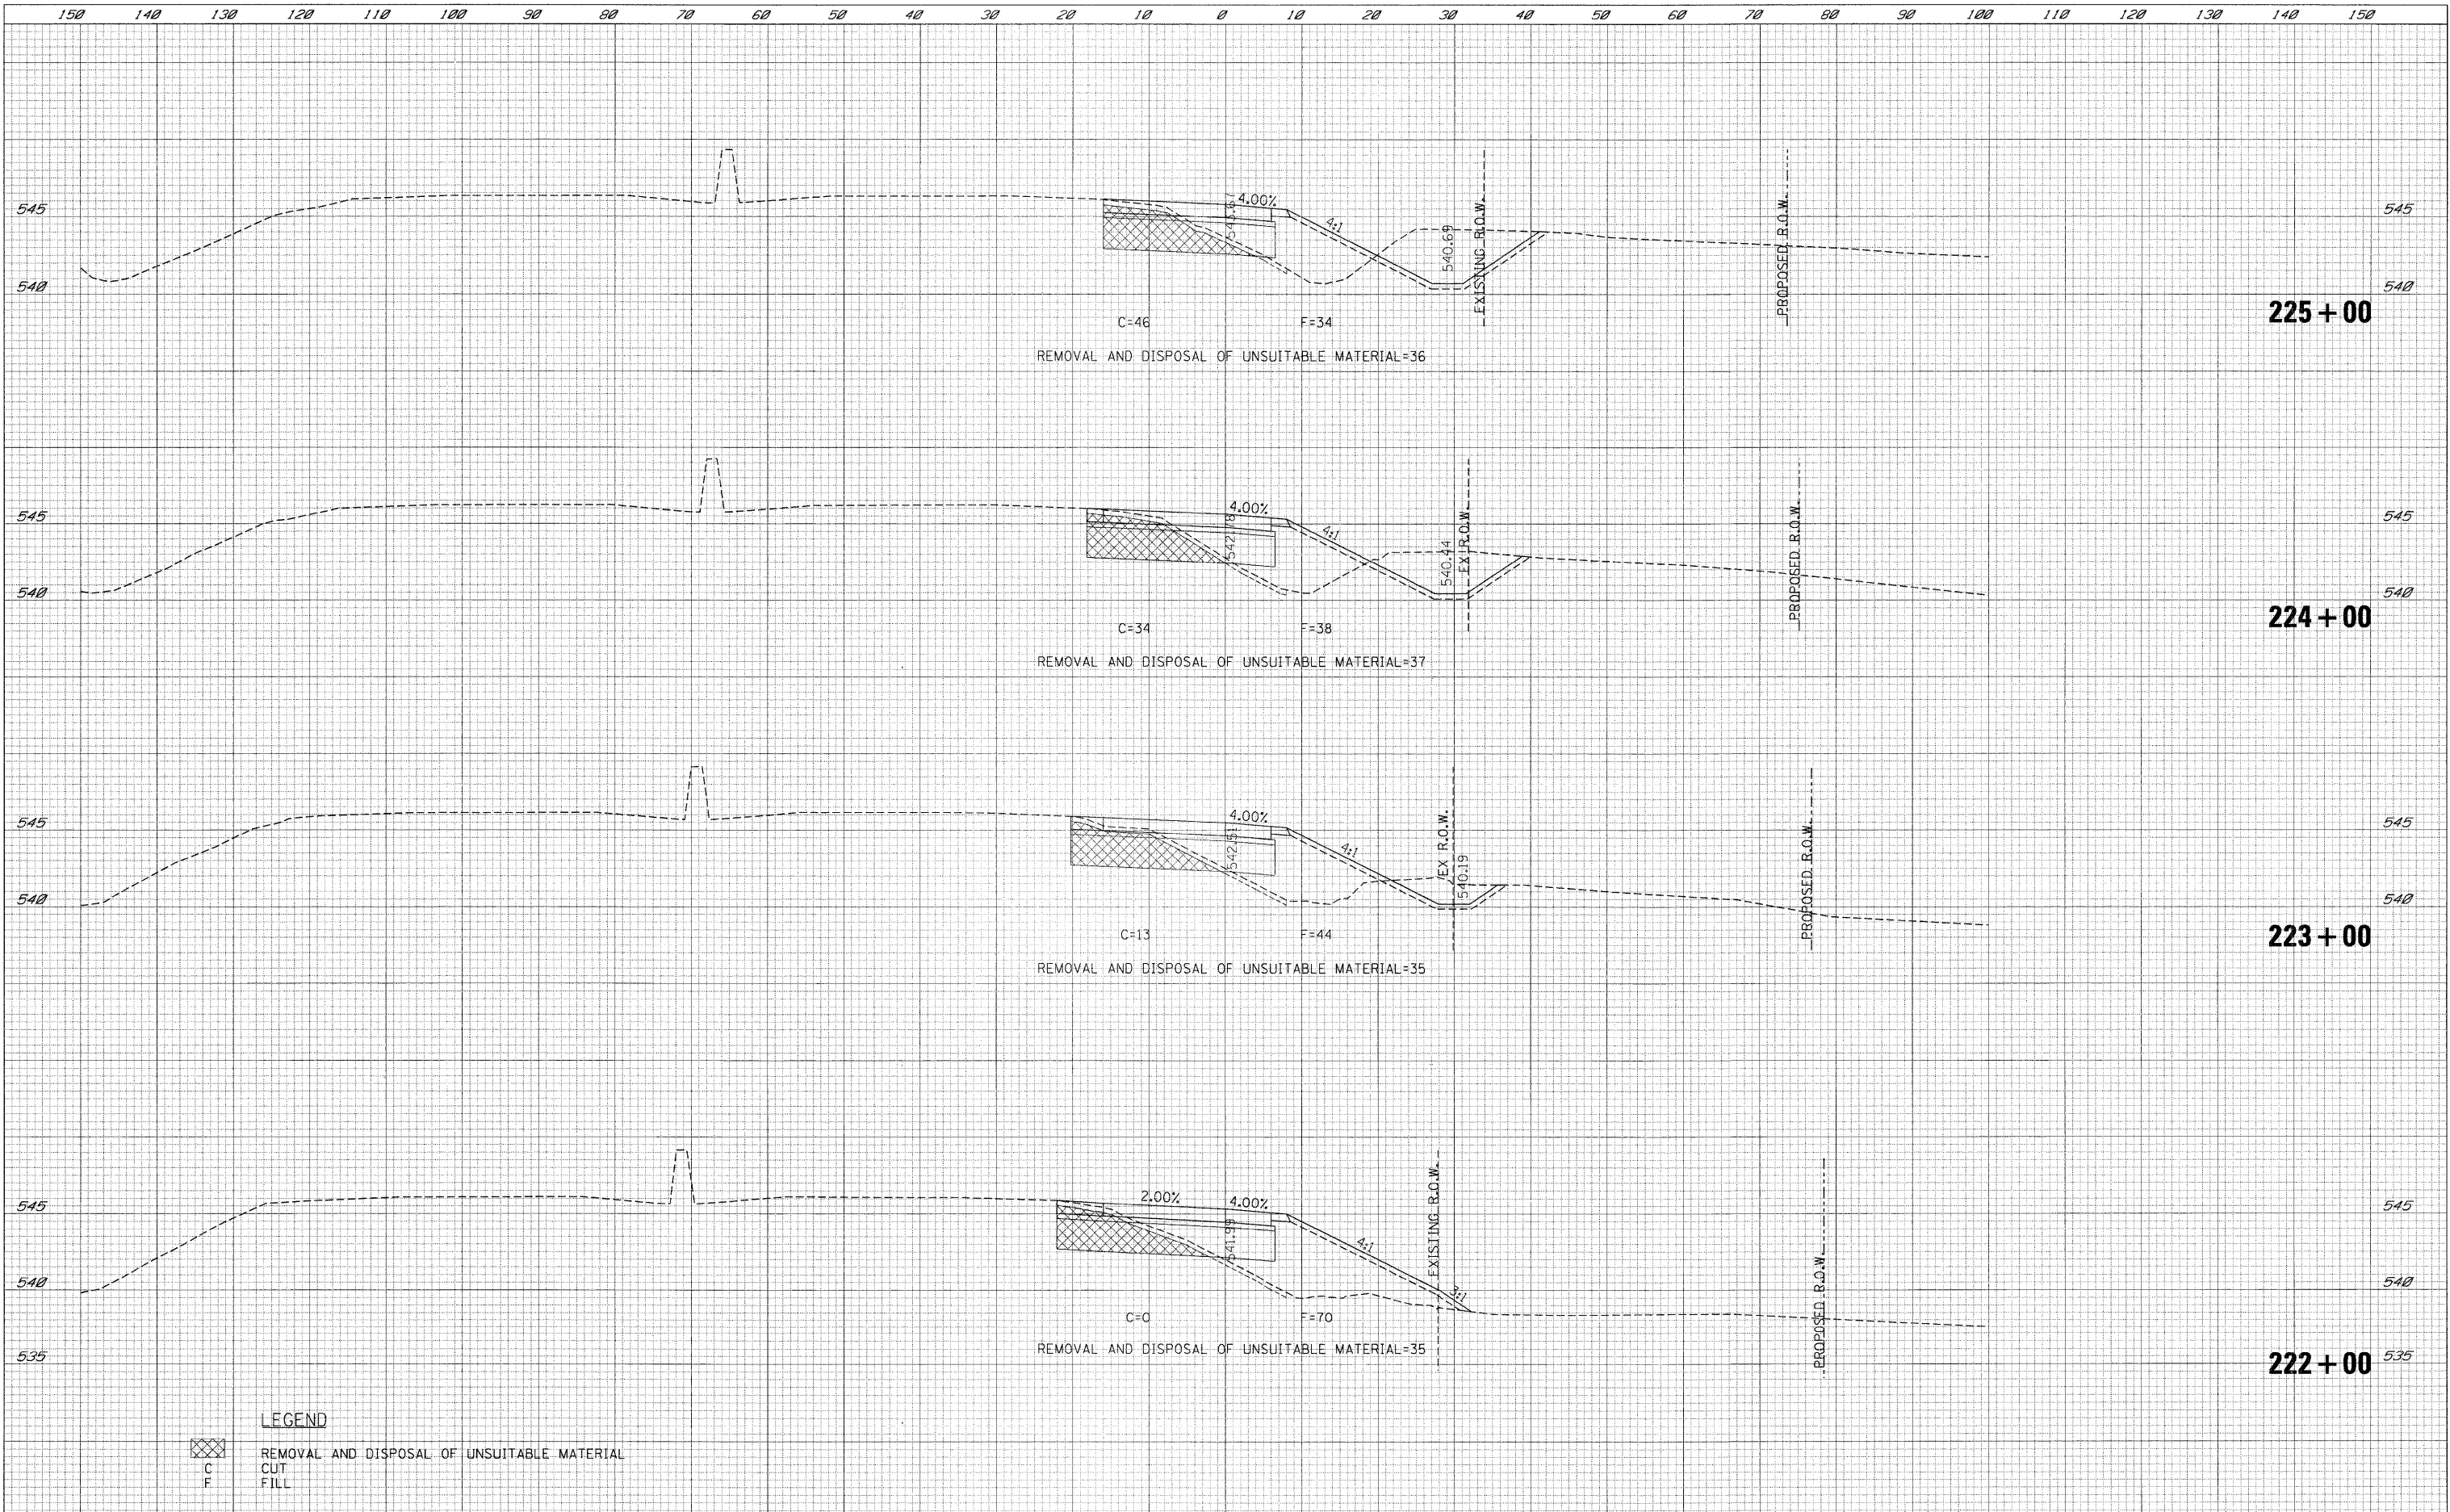

LEGEND
 REMOVAL AND DISPOSAL OF UNSUITABLE MATERIAL
C CUT
F FILL

FILE NAME =	USER NAME = .USER.	DESIGNED - LG	REVISED -	STATE OF ILLINOIS DEPARTMENT OF TRANSPORTATION	RAMP B CROSS SECTIONS	F.A.U. RTE.	SECTION	COUNTY	TOTAL SHEETS	SHEET NO.	
\\11812\cadd\sheets\0366408-sht-XSCRampB.dgn	PLOT SCALE = #SCALE#	DRAWN - LG	REVISED -			•	(32,47-4) HBK-4 & G(N)	GRUNDY	351	224	
PLOT DATE = 5/19/2010	DATE - 5/19/2010	CHECKED - AKK	REVISED -			CONTRACT NO. 66408					
		REVISOR -	REVISED -			ILLINOIS FED. AID PROJECT					
SCALE: $\frac{1}{4}'' = 10'$ $\frac{1}{8}'' = 5'$						SHEET NO. 224 OF 351 SHEETS		STA. 222+00 TO STA. 225+00			• FAI 80 & FAS 297 / FAU 392