


DATE	
BY	
SURVEYED	
PLOTTED	
TEMPLATE	
AREAS	
CHECKED	
FINAL SURVEY	
NOTE BOOK	
NO.	

DATE	
BY	
SURVEYED	
PLOTTED	
TEMPLATE	
AREAS	
CHECKED	
ORIGINAL SURVEY	
NOTE BOOK	
NO.	

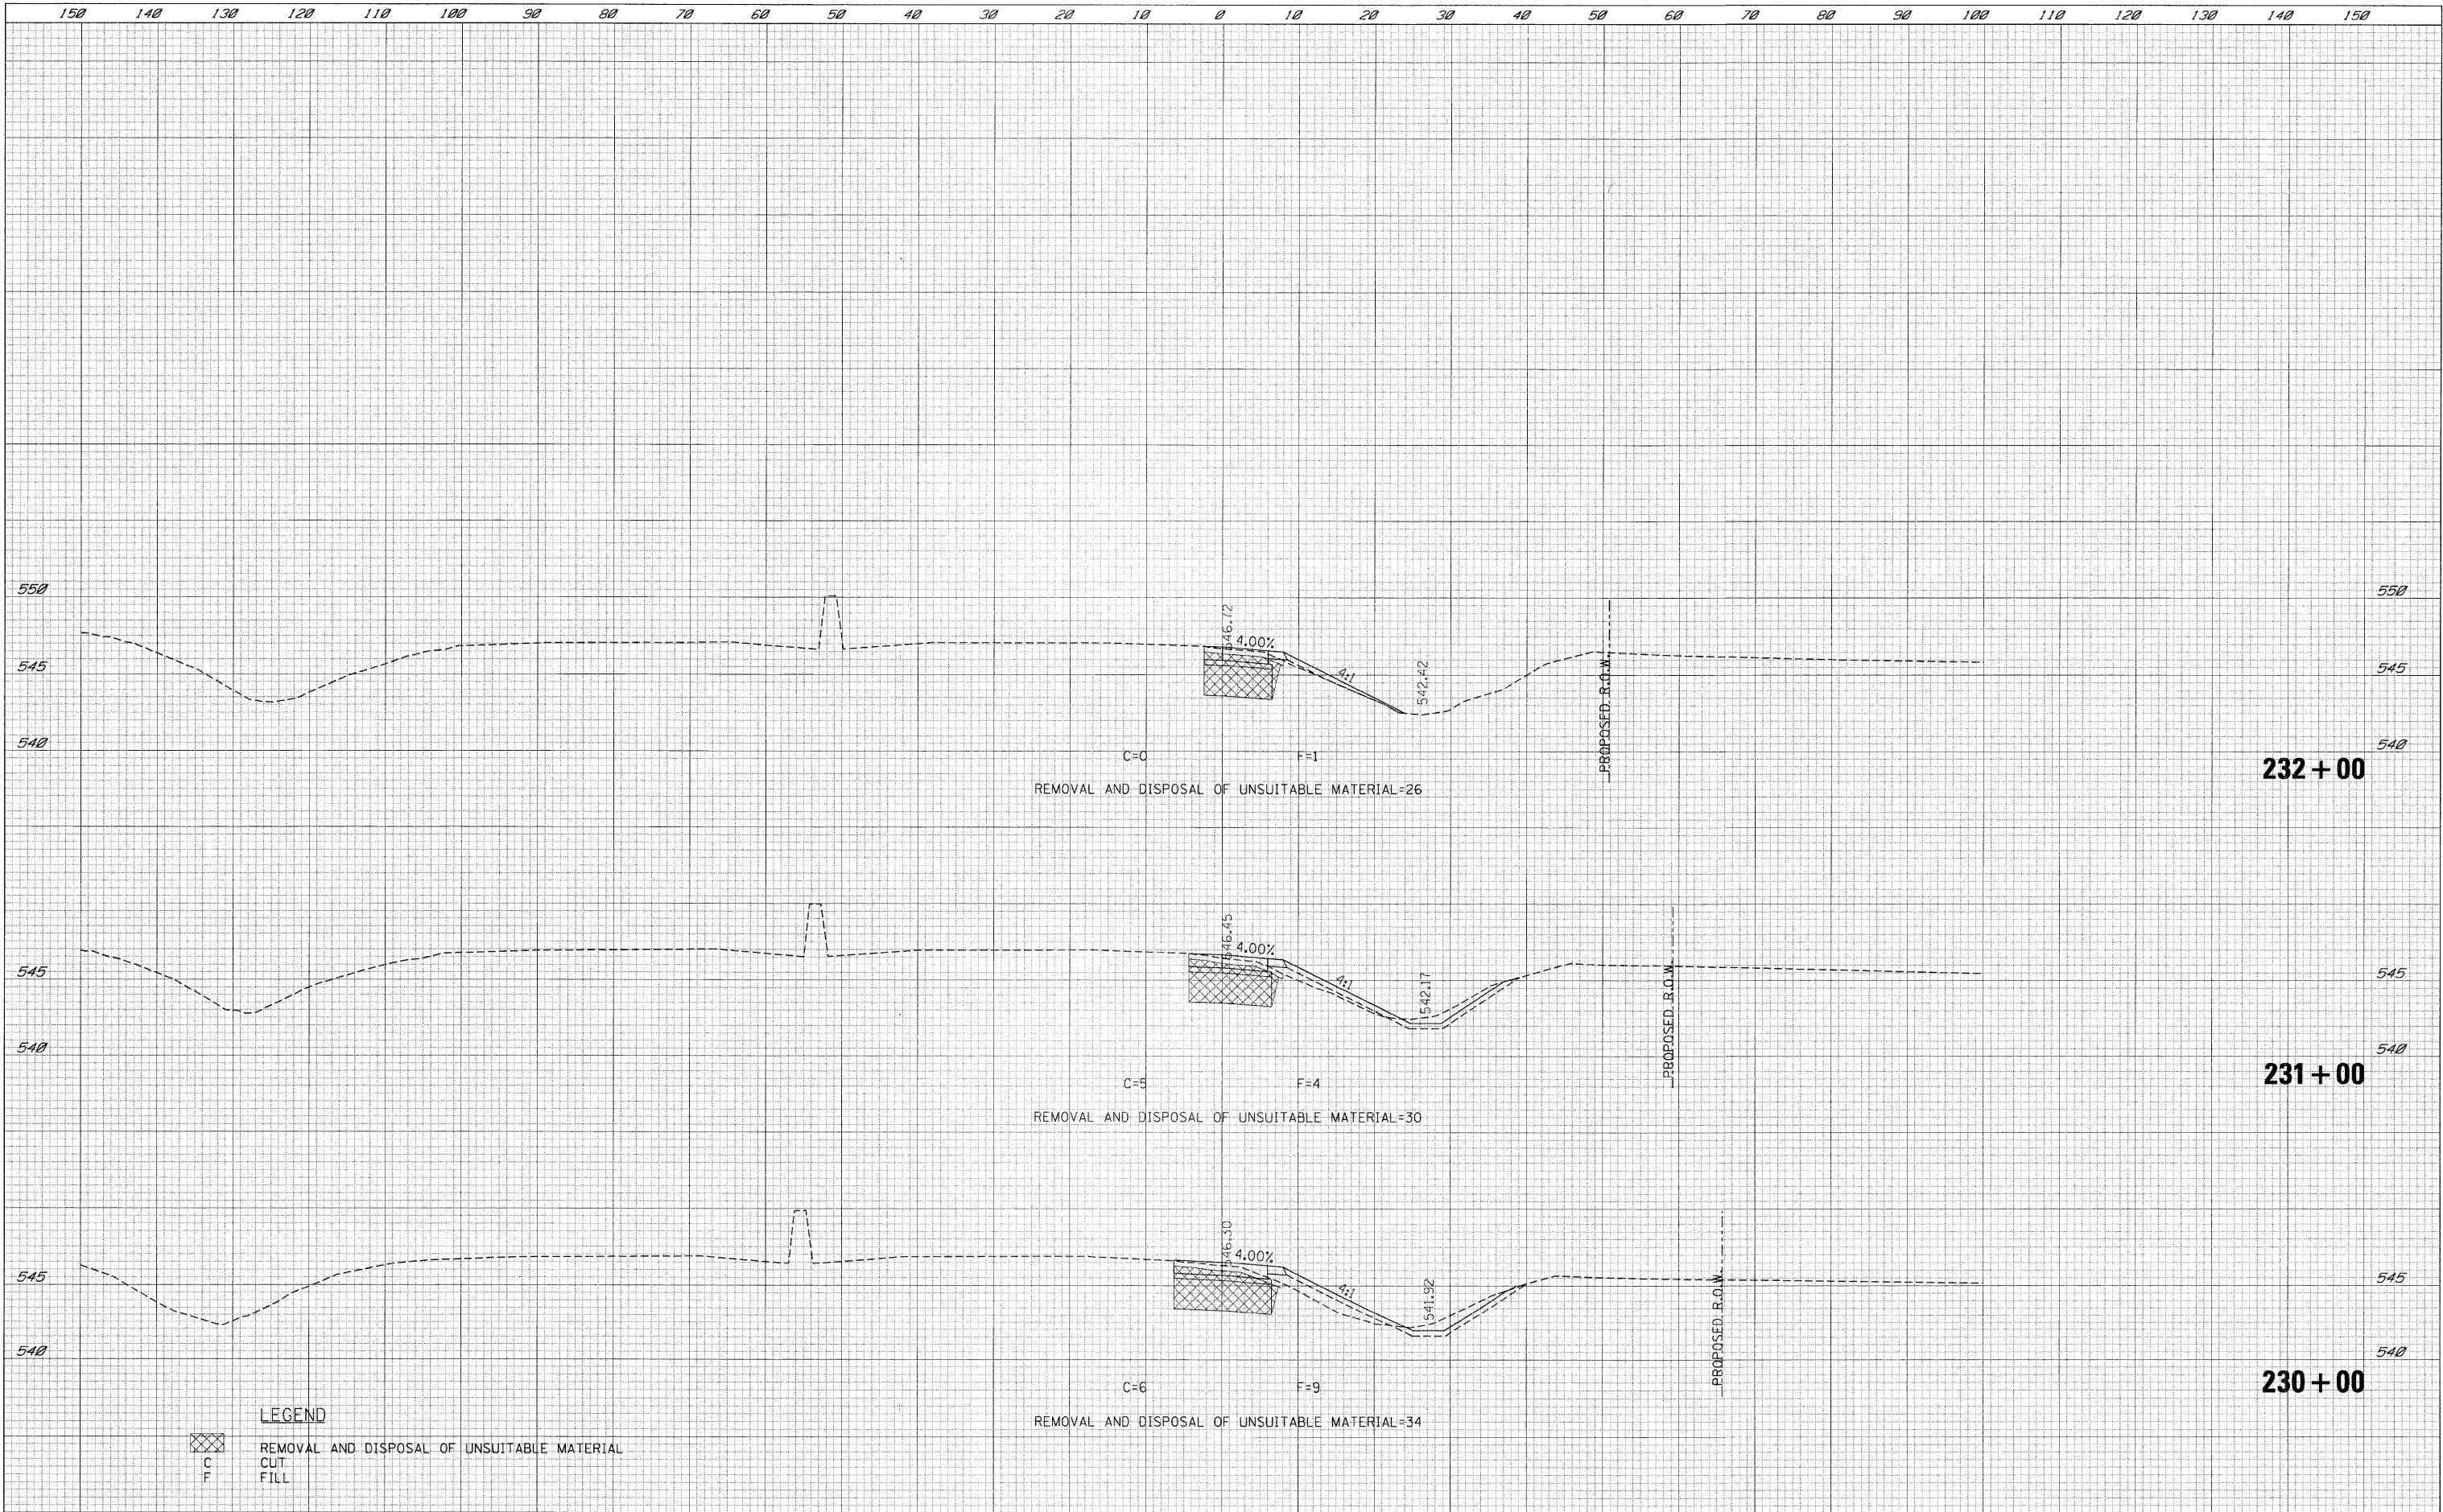

**LEGEND**  
 REMOVAL AND DISPOSAL OF UNSUITABLE MATERIAL  
 C CUT  
 F FILL

FILE NAME =	USER NAME = .USER.	DESIGNED - LG	REVISED -
\\1812\cadd\sheet\0366408-sht-XSCRampB.dgn		DRAWN - LG	REVISED -
		CHECKED - AKK	REVISED -
		DATE - 5/19/2010	REVISED -

**STATE OF ILLINOIS  
DEPARTMENT OF TRANSPORTATION**

**RAMP B CROSS SECTIONS**

SCALE: H: 1/4"=10'  
V: 1/8"=5'

SHEET NO. 226 OF 351 SHEETS STA. 230+00 TO STA. 232+00

F.A.U. RTE.	SECTION	COUNTY	TOTAL SHEETS	SHEET NO.
•	(32,47-4) HBK-4 & G(N)	GRUNDY	351	226
CONTRACT NO. 66408				
ILLINOIS FED. AID PROJECT				

• FAI 80 & FAS 297 / FAU 392