


DATE	
BY	
DESIGNED	
DRAWN	
CHECKED	
DATE	
FILE NAME	
USER NAME	
DESIGNED	
DRAWN	
CHECKED	
DATE	

DATE	
BY	
DESIGNED	
DRAWN	
CHECKED	
DATE	
FILE NAME	
USER NAME	
DESIGNED	
DRAWN	
CHECKED	
DATE	

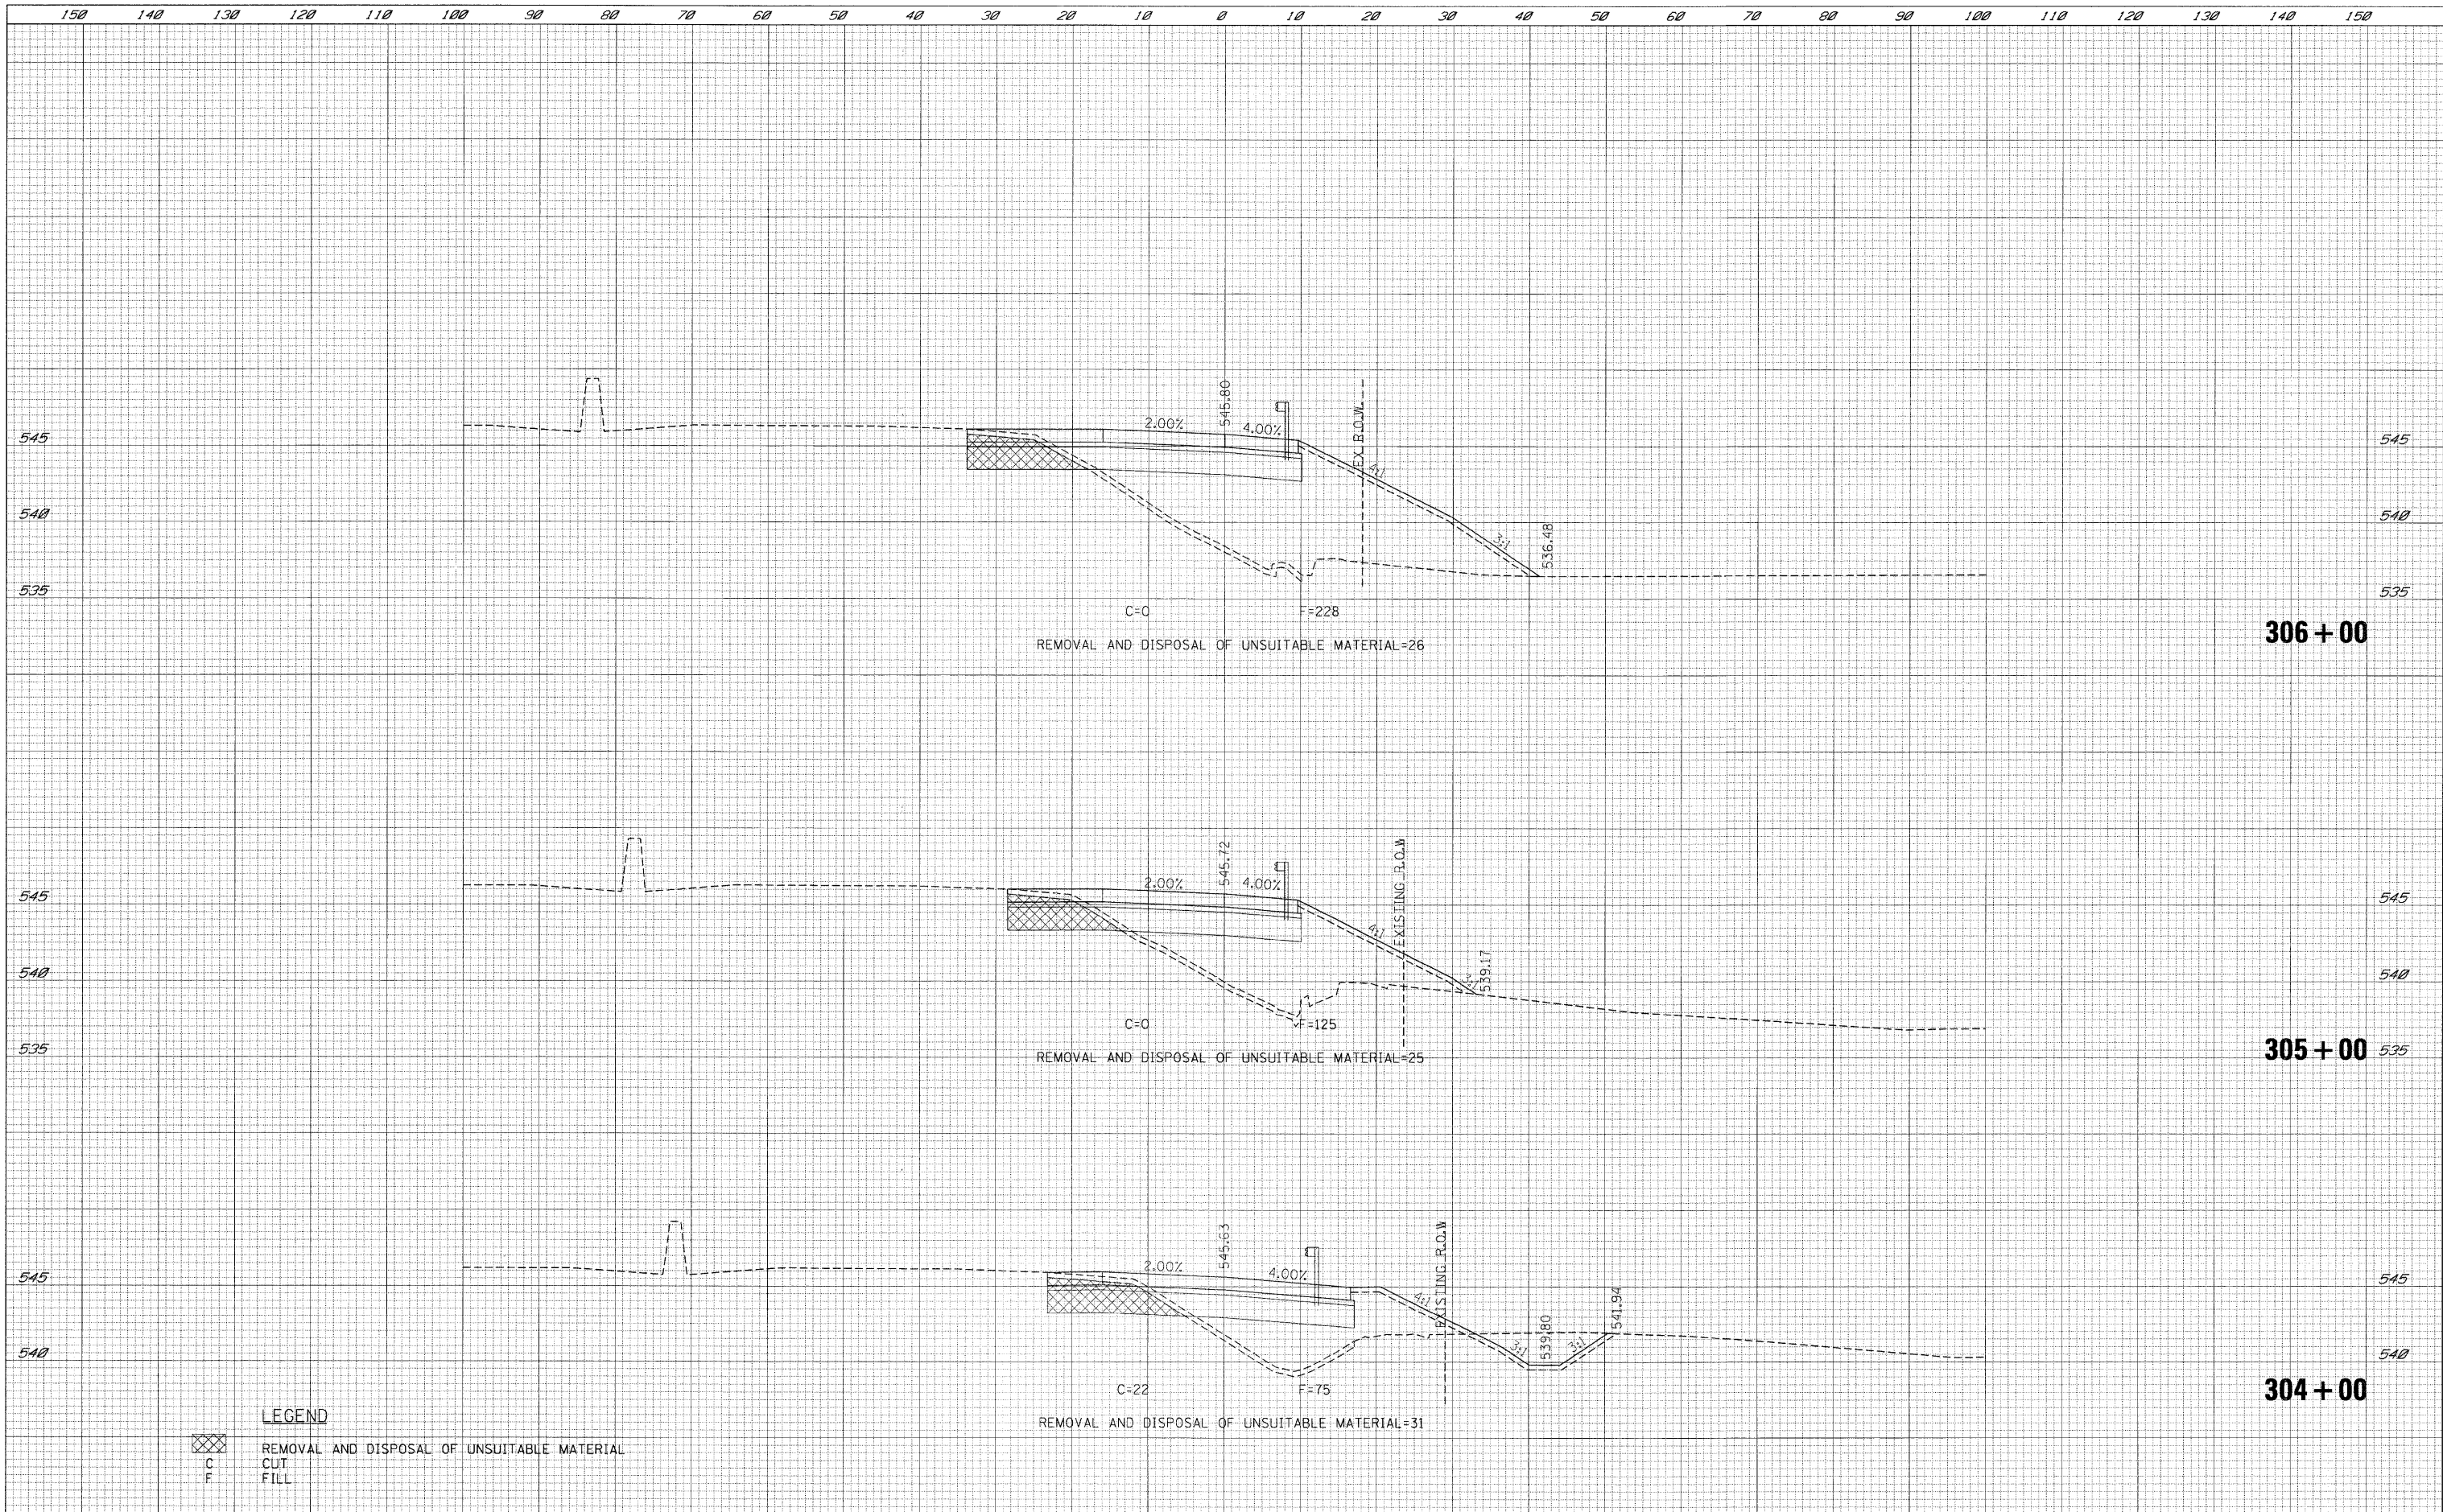

**LEGEND**

REMOVAL AND DISPOSAL OF UNSUITABLE MATERIAL

**C** CUT

**F** FILL

FILE NAME -	USER NAME - .USER.	DESIGNED - LG	REVISED -	<b>STATE OF ILLINOIS</b> <b>DEPARTMENT OF TRANSPORTATION</b>	<b>RAMP C CROSS SECTIONS</b>		F.A.U. RTE.	SECTION	COUNTY	TOTAL SHEETS	SHEET NO.
11812\cadd sheets\0366408-sh1-XSCRampC.dgn		DRAWN - LG	REVISED -		SCALE: H: 1"=10'	SHEET NO. 228 OF 351 SHEETS	STA. 304+00 TO STA. 306+00	(32,47-4) HBK-4 & GIN	GRUNDY	351	228
PLOT SCALE - #SCALE#		CHECKED - AKK	REVISED -		ILLINOIS FED. AID PROJECT			CONTRACT NO. 66408			
PLOT DATE - 5/19/2010		DATE - 5/19/2010	REVISED -		FAI 80 & FAS 297 / FAU 392						