


DATE	
BY	
SURVEYED	
PLOTTED	
TEMPLATE	
AREAS CHECKED	
FINAL SURVEY	
NOTE BOOK	
NO.	

DATE	
BY	
SURVEYED	
PLOTTED	
TEMPLATE	
AREAS CHECKED	
ORIGINAL SURVEY	
NOTE BOOK	
NO.	

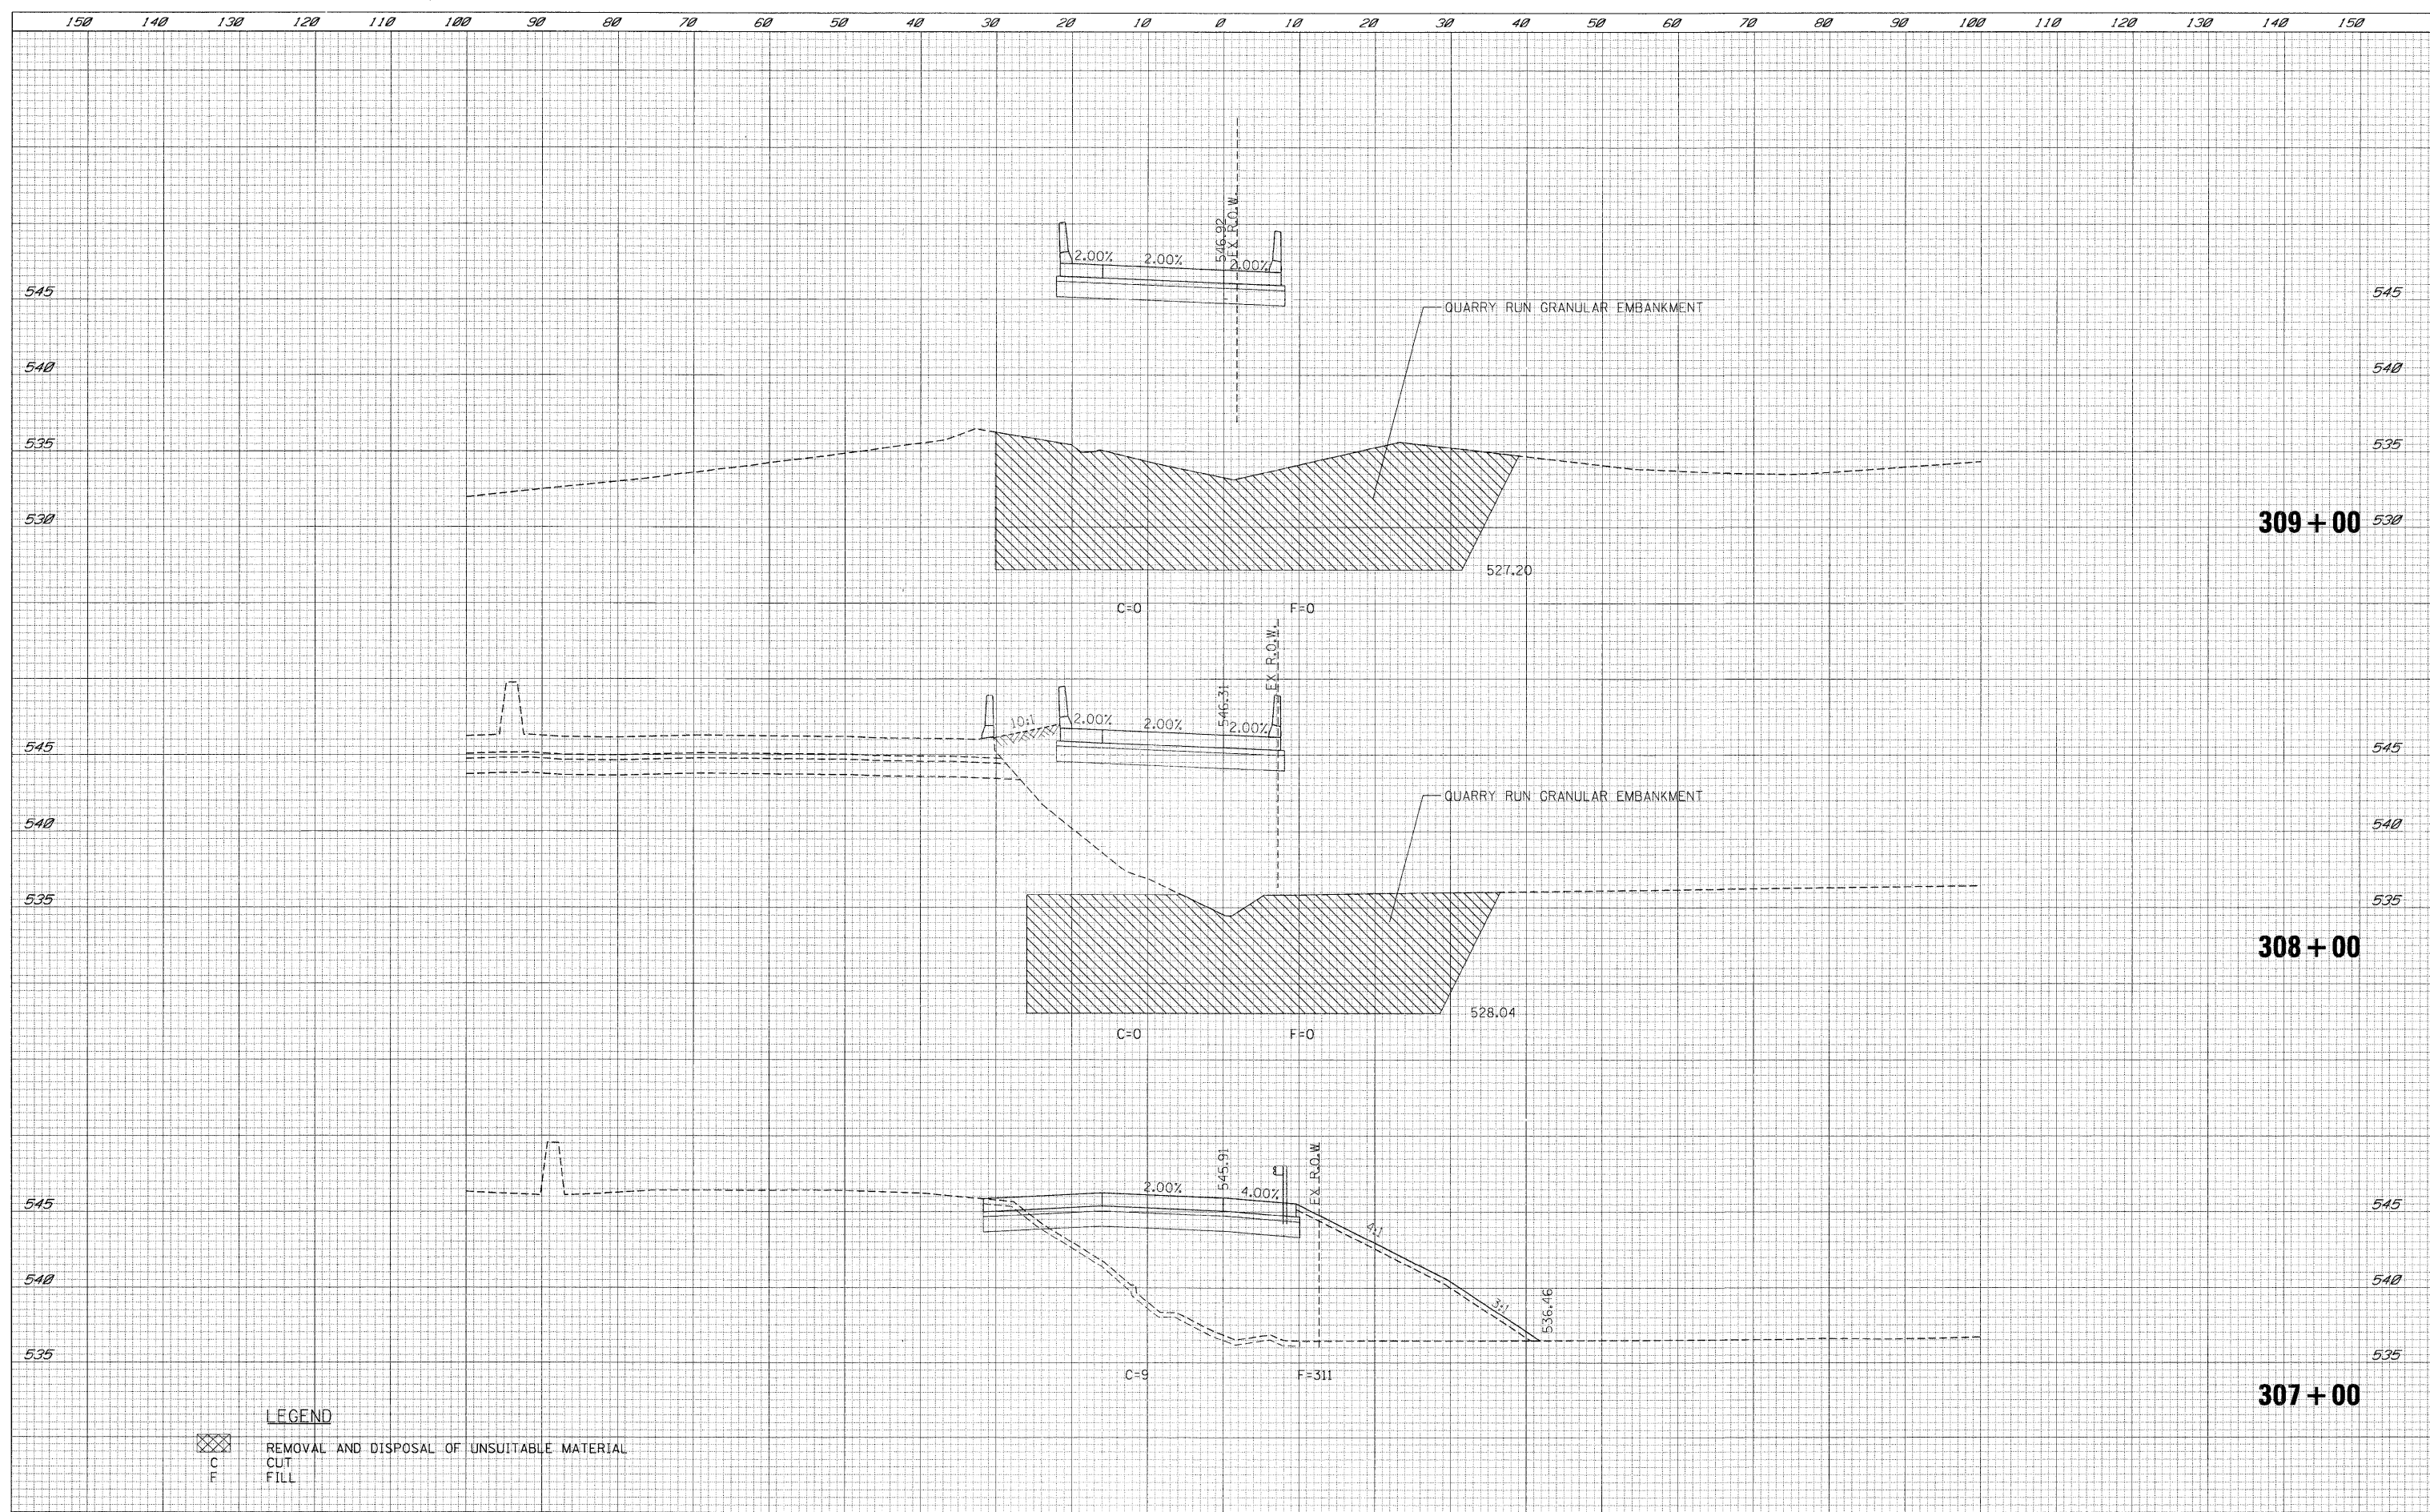

LEGEND

 REMOVAL AND DISPOSAL OF UNSUITABLE MATERIAL

 CUT

 FILL

FILE NAME =	USER NAME = .USER.	DESIGNED - LG	REVISED -	STATE OF ILLINOIS DEPARTMENT OF TRANSPORTATION	RAMP C CROSS SECTIONS	F.A.U. RTE.	SECTION	COUNTY	TOTAL SHEETS	SHEET NO.
\\11812\cadd\sheet\0365408-sht-XSCRampC.dgn	PLOT SCALE = \$SCALE\$	DRAWN - LG	REVISED -			• (32,47-4) HBK-4 & G(N)	GRUNDY	351	229	
PLOT DATE = 5/19/2010	DATE - 5/19/2010	CHECKED - AKK	REVISED -			CONTRACT NO. 66408		ILLINOIS FED. AID PROJECT		
		REVISIED -	REVISED -			SCALE: H: 1"=10'		SHEET NO. 229 OF 351 SHEETS STA. 307+00 TO STA. 309+00		