


DATE	
BY	
SURVEYED	
PLOTTED	
TEMPLATE	
AREAS	
CHECKED	
FINAL SURVEY	
NOTE BOOK	
NO.	

DATE	
BY	
SURVEYED	
PLOTTED	
TEMPLATE	
AREAS	
CHECKED	
ORIGINAL SURVEY	
NOTE BOOK	
NO.	

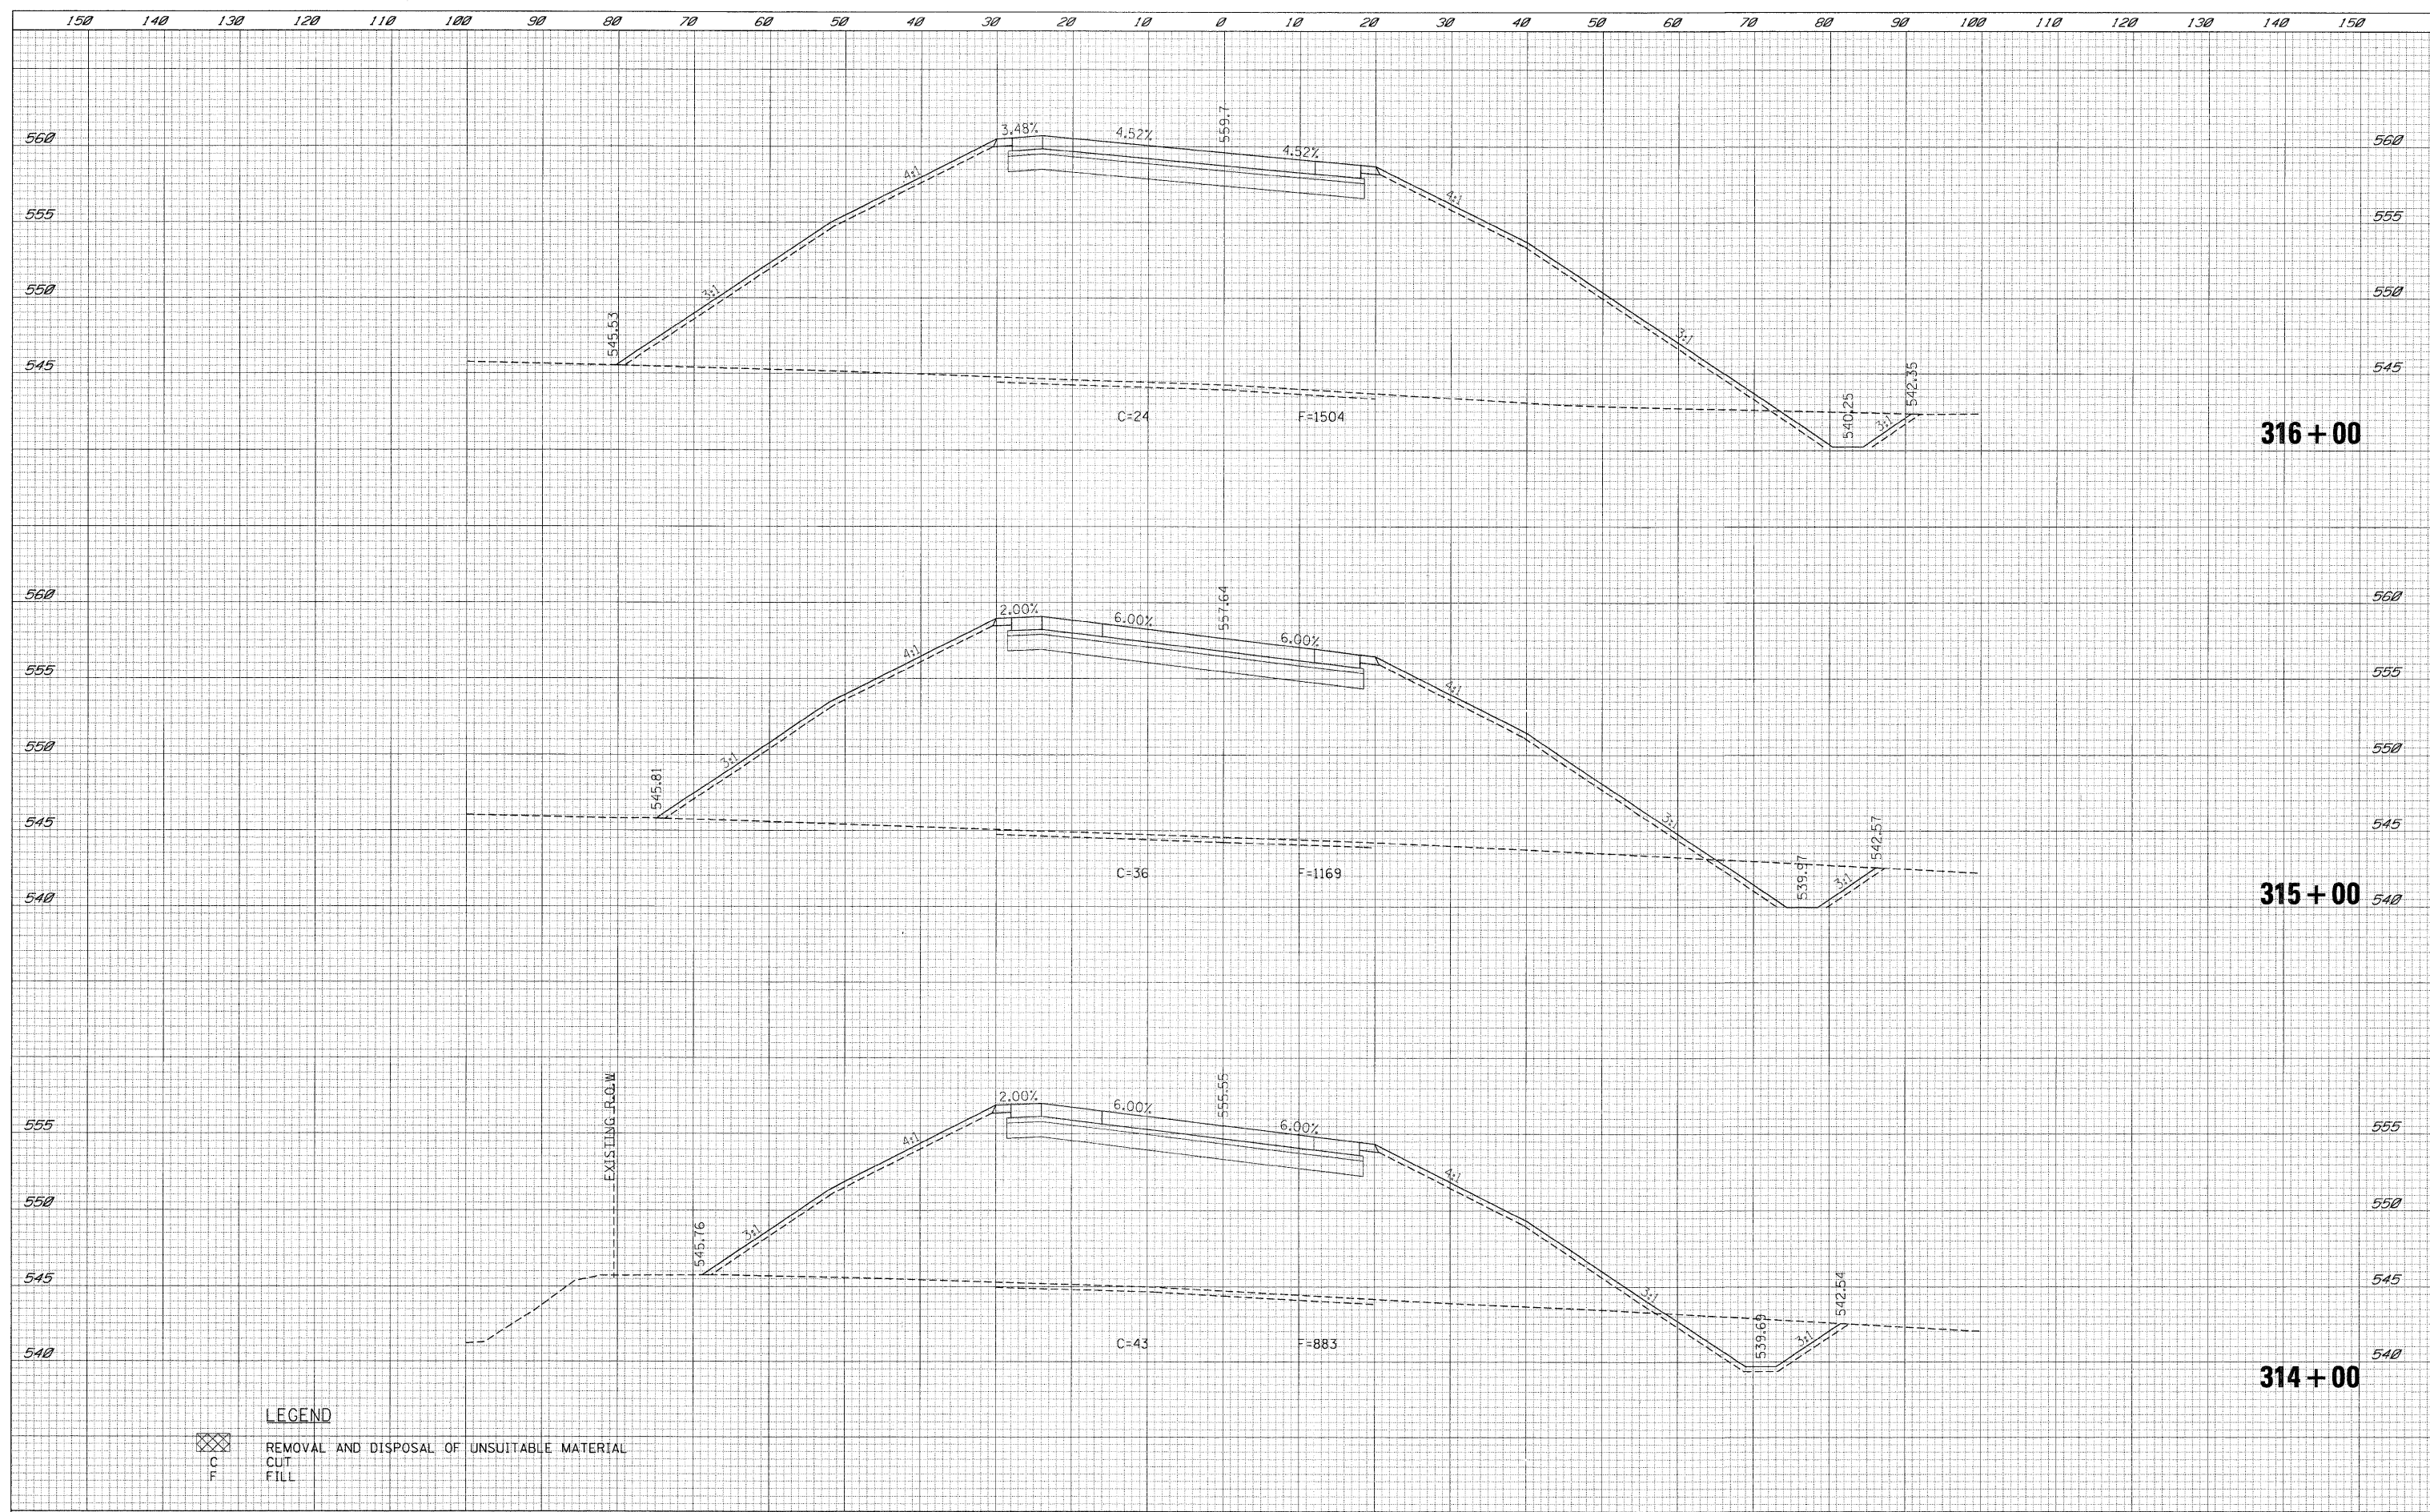

**LEGEND**  
 REMOVAL AND DISPOSAL OF UNSUITABLE MATERIAL  
 CUT  
 FILL

FILE NAME =	USER NAME = .USER.	DESIGNED - LG	REVISED -	<b>STATE OF ILLINOIS</b> <b>DEPARTMENT OF TRANSPORTATION</b>	<b>RAMP C CROSS SECTIONS</b>	F.A.U. RTE.	SECTION	COUNTY	TOTAL SHEETS	SHEET NO.
\\1812cadd\sheets\0366408-sht-XSCRampC.dgn		DRAWN - LG	REVISED -			• (32,47-4) HBK-4 & G(N)	GRUNDY	351	231	
PLOT SCALE = #SCALE#		CHECKED - AKK	REVISED -			CONTRACT NO. 66408				
PLOT DATE = 5/19/2010		DATE - 5/19/2010	REVISED -			ILLINOIS FED. AID PROJECT				
SCALE: $\frac{H}{V} = \frac{1''}{10'}$ / $\frac{1''}{5'}$						SHEET NO. 231 OF 351 SHEETS		STA. 314+00 TO STA. 316+00		ILLINOIS FED. AID PROJECT