
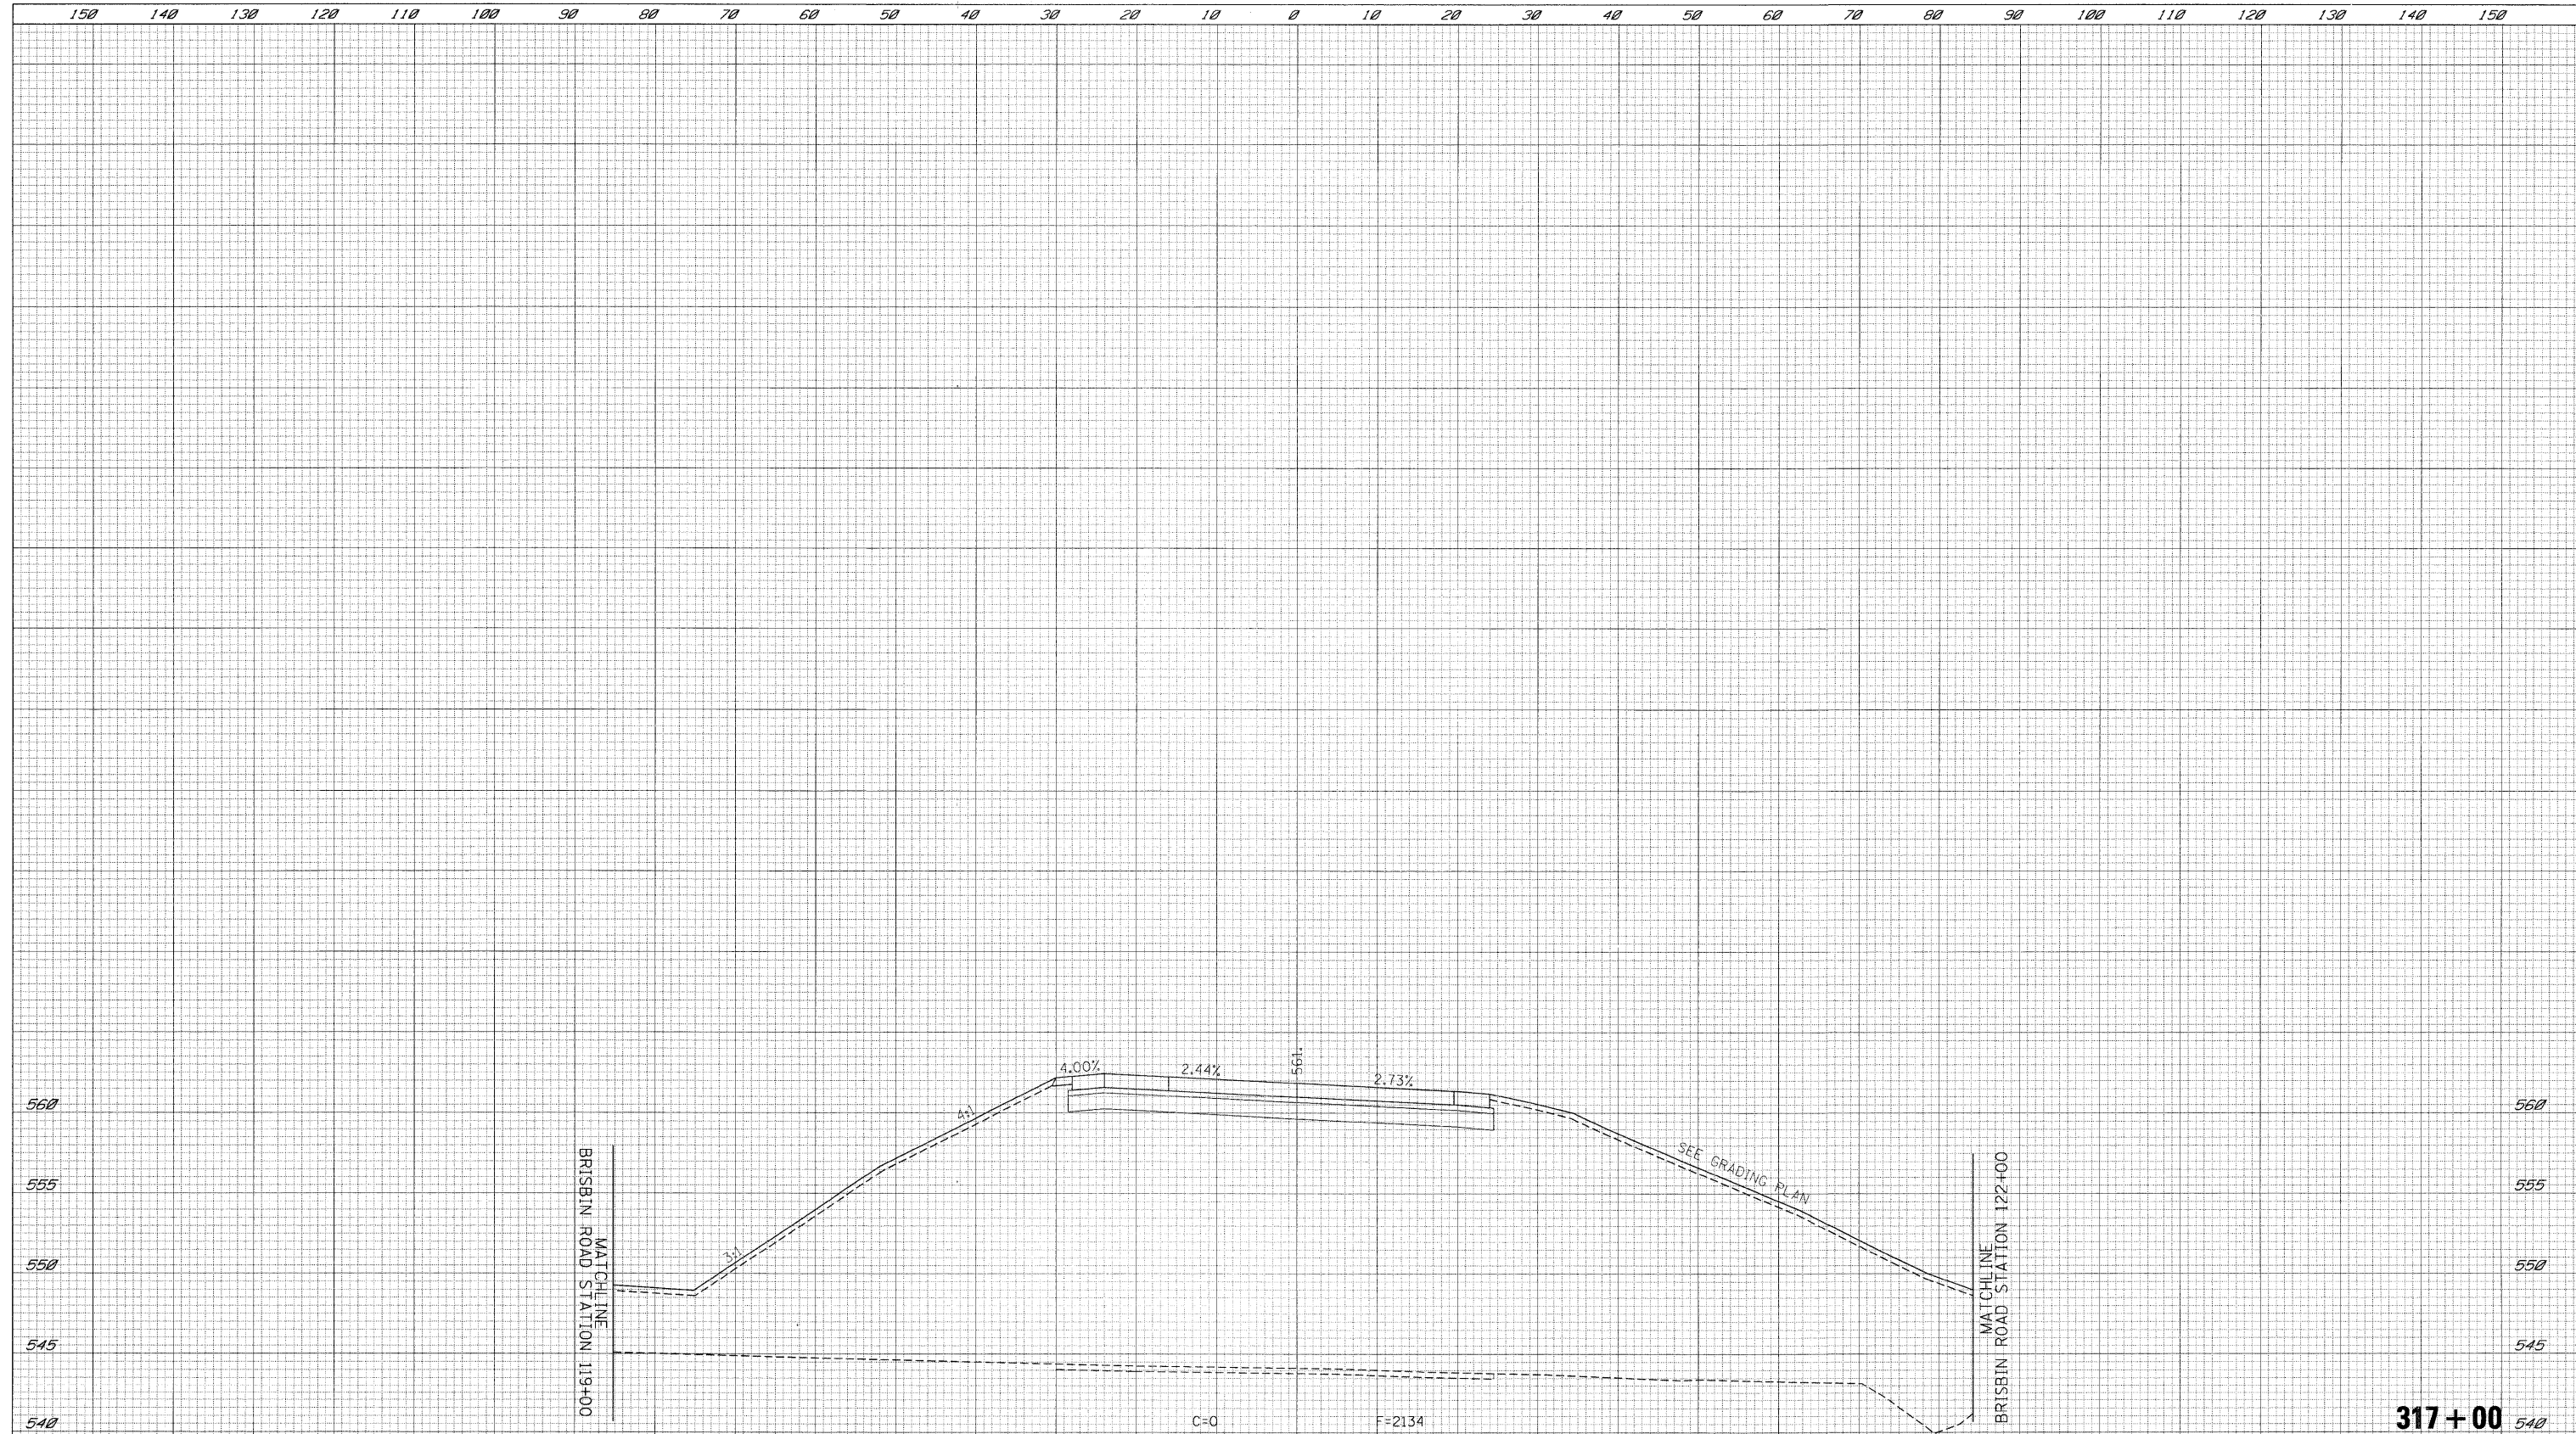


DATE	
BY	
SURVEYED	
PLOTTED	
TEMPLATE	
AREAS	
CHECKED	
FINAL SURVEY	
NOTE BOOK	
NO.	

DATE	
BY	
SURVEYED	
PLOTTED	
TEMPLATE	
AREAS	
CHECKED	
ORIGINAL SURVEY	
NOTE BOOK	
NO.	

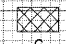

**LEGEND**

 REMOVAL AND DISPOSAL OF UNSUITABLE MATERIAL

C  
F  
CUT  
FILL

FILE NAME =	USER NAME = .USER.	DESIGNED - LG	REVISED -	<b>STATE OF ILLINOIS DEPARTMENT OF TRANSPORTATION</b>	<b>RAMP C CROSS SECTIONS</b>		F.A.U. RTE.	SECTION	COUNTY	TOTAL SHEETS	SHEET NO.
t:\1812\cadd sheets\40366408-sht-XSCRampC.dgn	PLOT SCALE = *SCALE*	DRAWN - LG	REVISED -				• (32,47-4) HBK-4 & G(N)	GRUNDY	351	232	
PLOT DATE = 5/19/2010	DATE - 5/19/2010	CHECKED - AKK	REVISED -				CONTRACT NO. 66408				
		REVISIED -	REVISED -				ILLINOIS FED. AID PROJECT				
				SCALE: H: 1"=10' V: 1"=5'	SHEET NO. 232 OF 351 SHEETS	STA. 317+00 TO STA. 317+00	FAI 80 & FAS 297 / FAU 392				