


DATE	
BY	
FINAL SURVEY	
NOTED BOOK	
NO.	
SURVEYED	
PLOTTED	
TEMPLATE	
AREAS	
CHECKED	

DATE	
BY	
ORIGINAL SURVEY	
NOTED BOOK	
NO.	
SURVEYED	
PLOTTED	
TEMPLATE	
AREAS	
CHECKED	

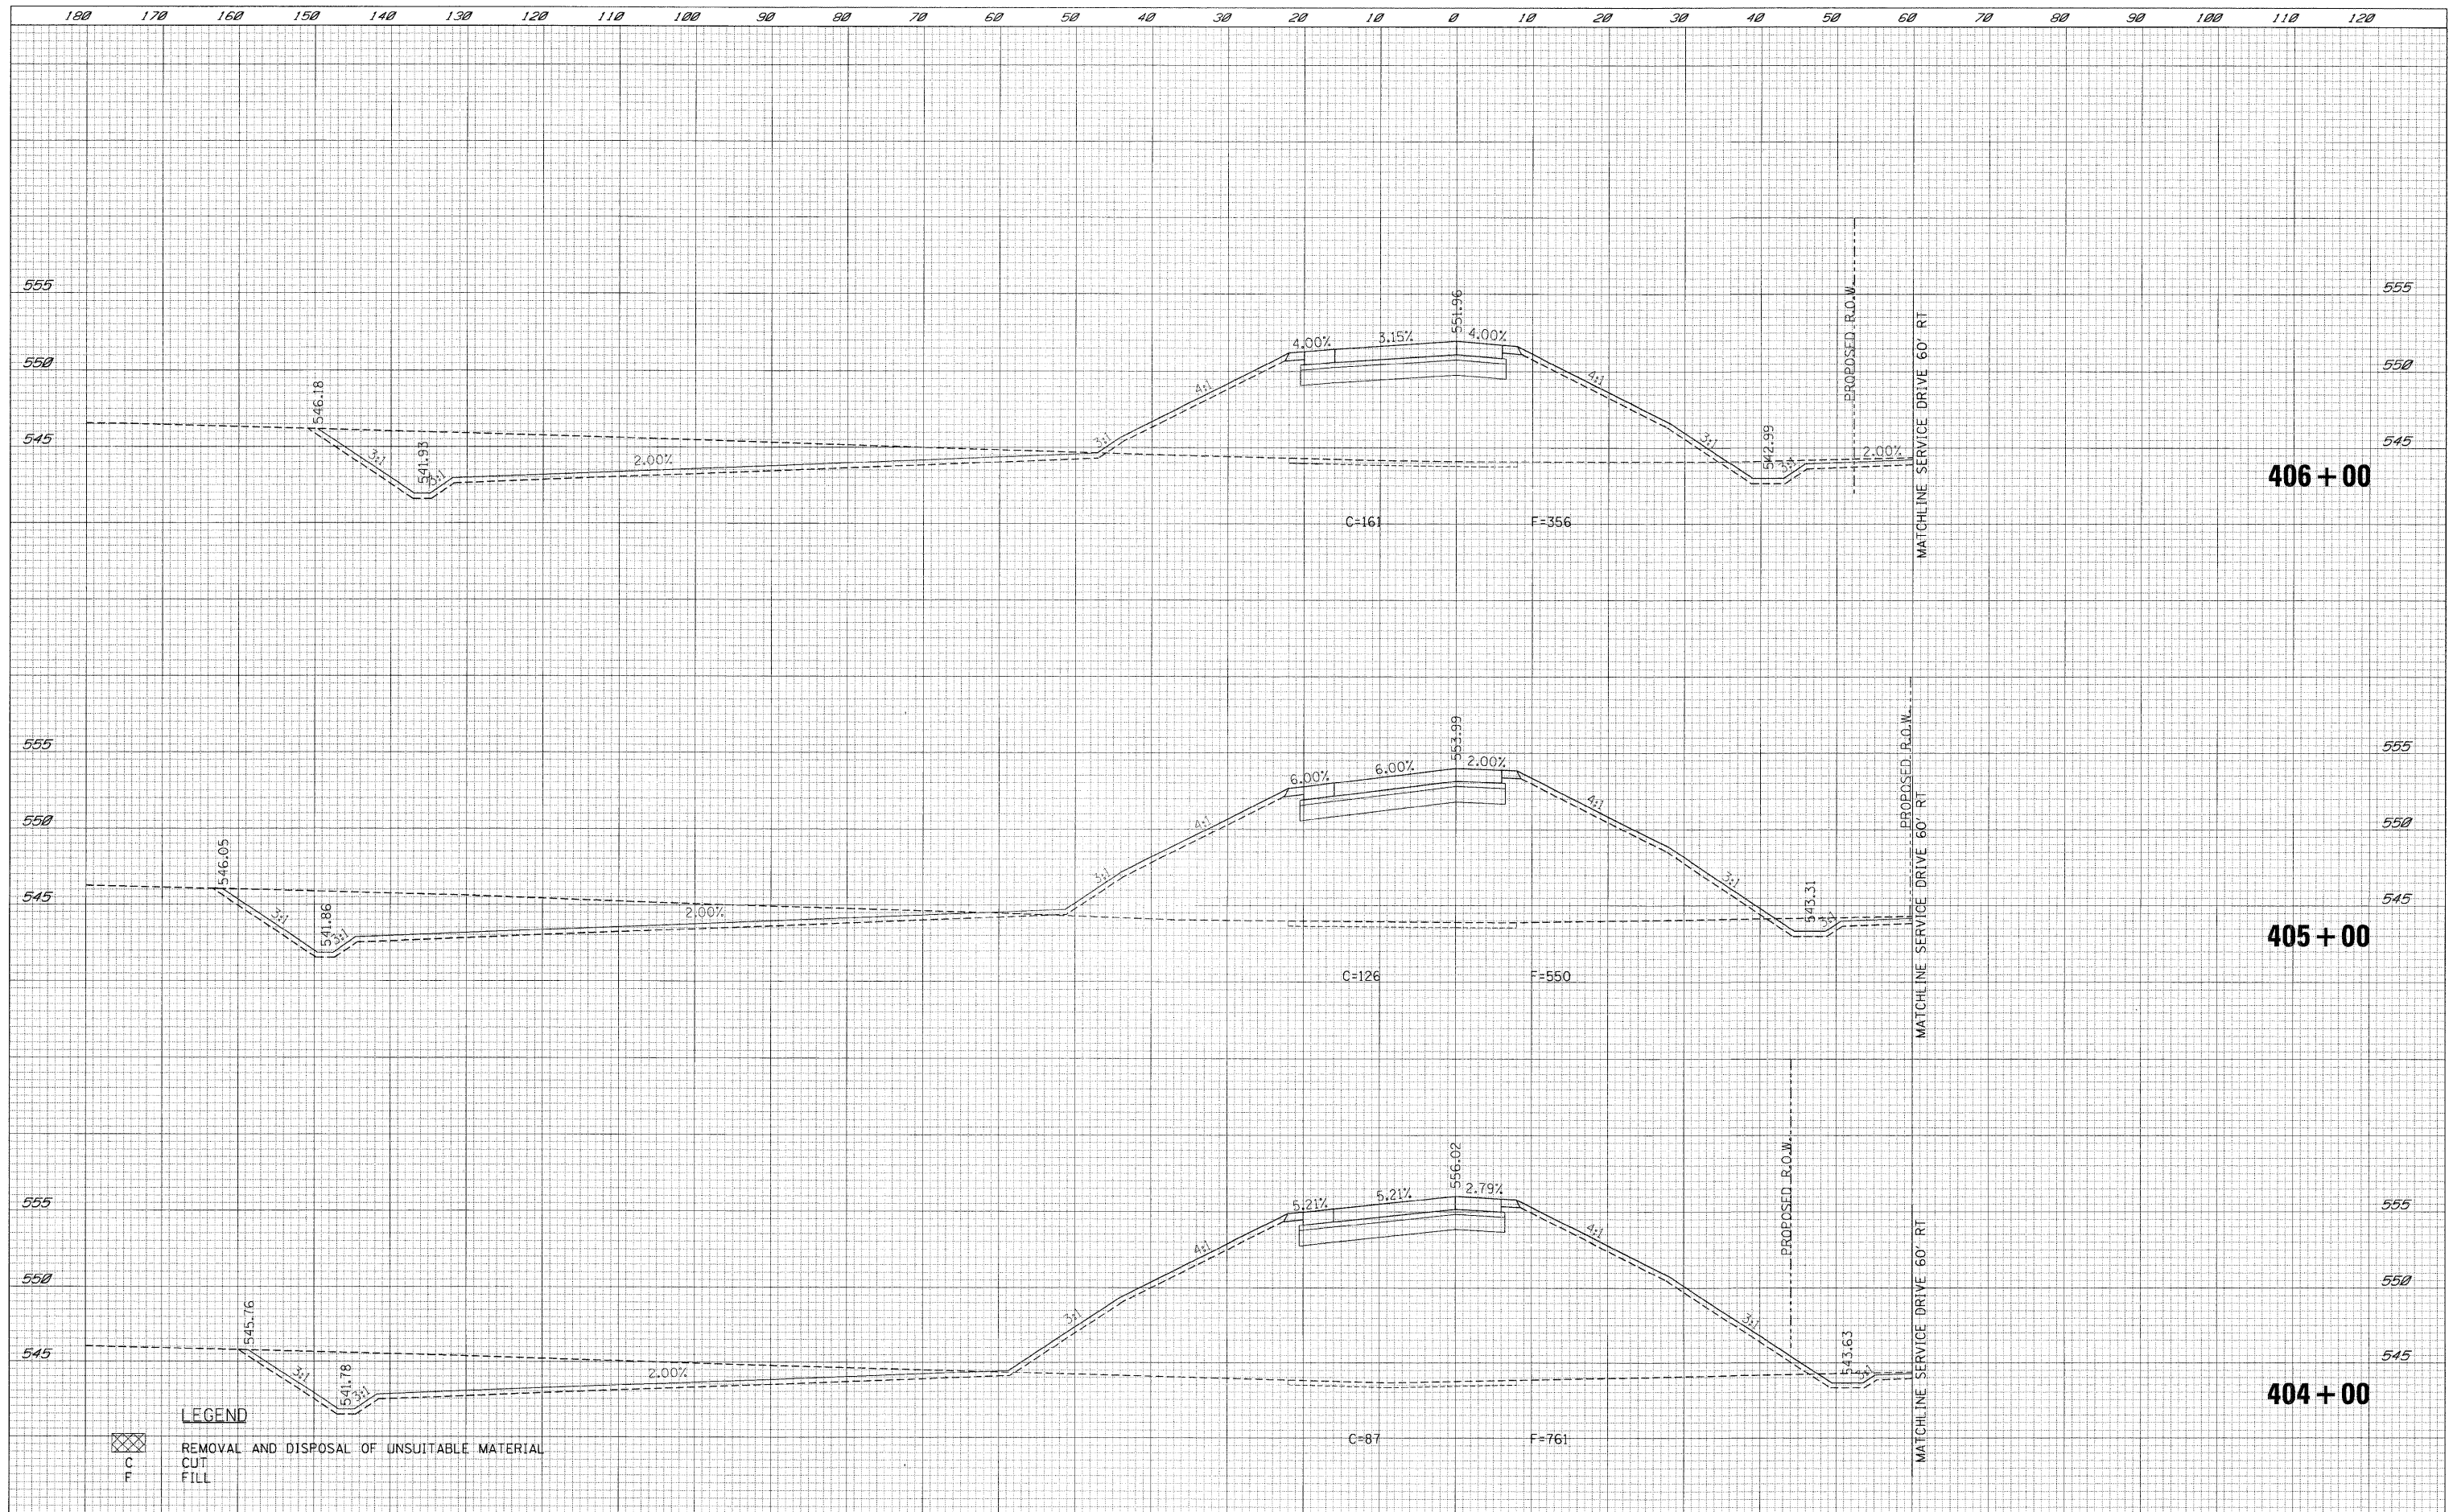

FILE NAME =	USER NAME = USER	DESIGNED - LG	REVISED -	STATE OF ILLINOIS DEPARTMENT OF TRANSPORTATION	RAMP D CROSS SECTIONS		F.A.U. RTE.	SECTION	COUNTY	TOTAL SHEETS	SHEET NO.
\\1812\cadd\sheet\0366408-sht-XSCRampD.dgn		DRAWN - LG	REVISED -		SCALE: H: 1/2"=10'	SHEET NO. 234 OF 351 SHEETS	STA. 404+00 TO STA. 406+00	(32,47-4) HBK-4 & G(N)	GRUNDY	351	234
		CHECKED - AKK	REVISED -		CONTRACT NO. 66408						
		DATE - 5/19/2010	REVISED -		ILLINOIS FED. AID PROJECT						