


DATE	
BY	
FINAL SURVEY	
NOTED	
PLOTTED	
TEMPLATE	
AREAS	
CHECKED	
NO.	

DATE	
BY	
ORIGINAL SURVEY	
NOTED	
PLOTTED	
TEMPLATE	
AREAS	
CHECKED	
NO.	

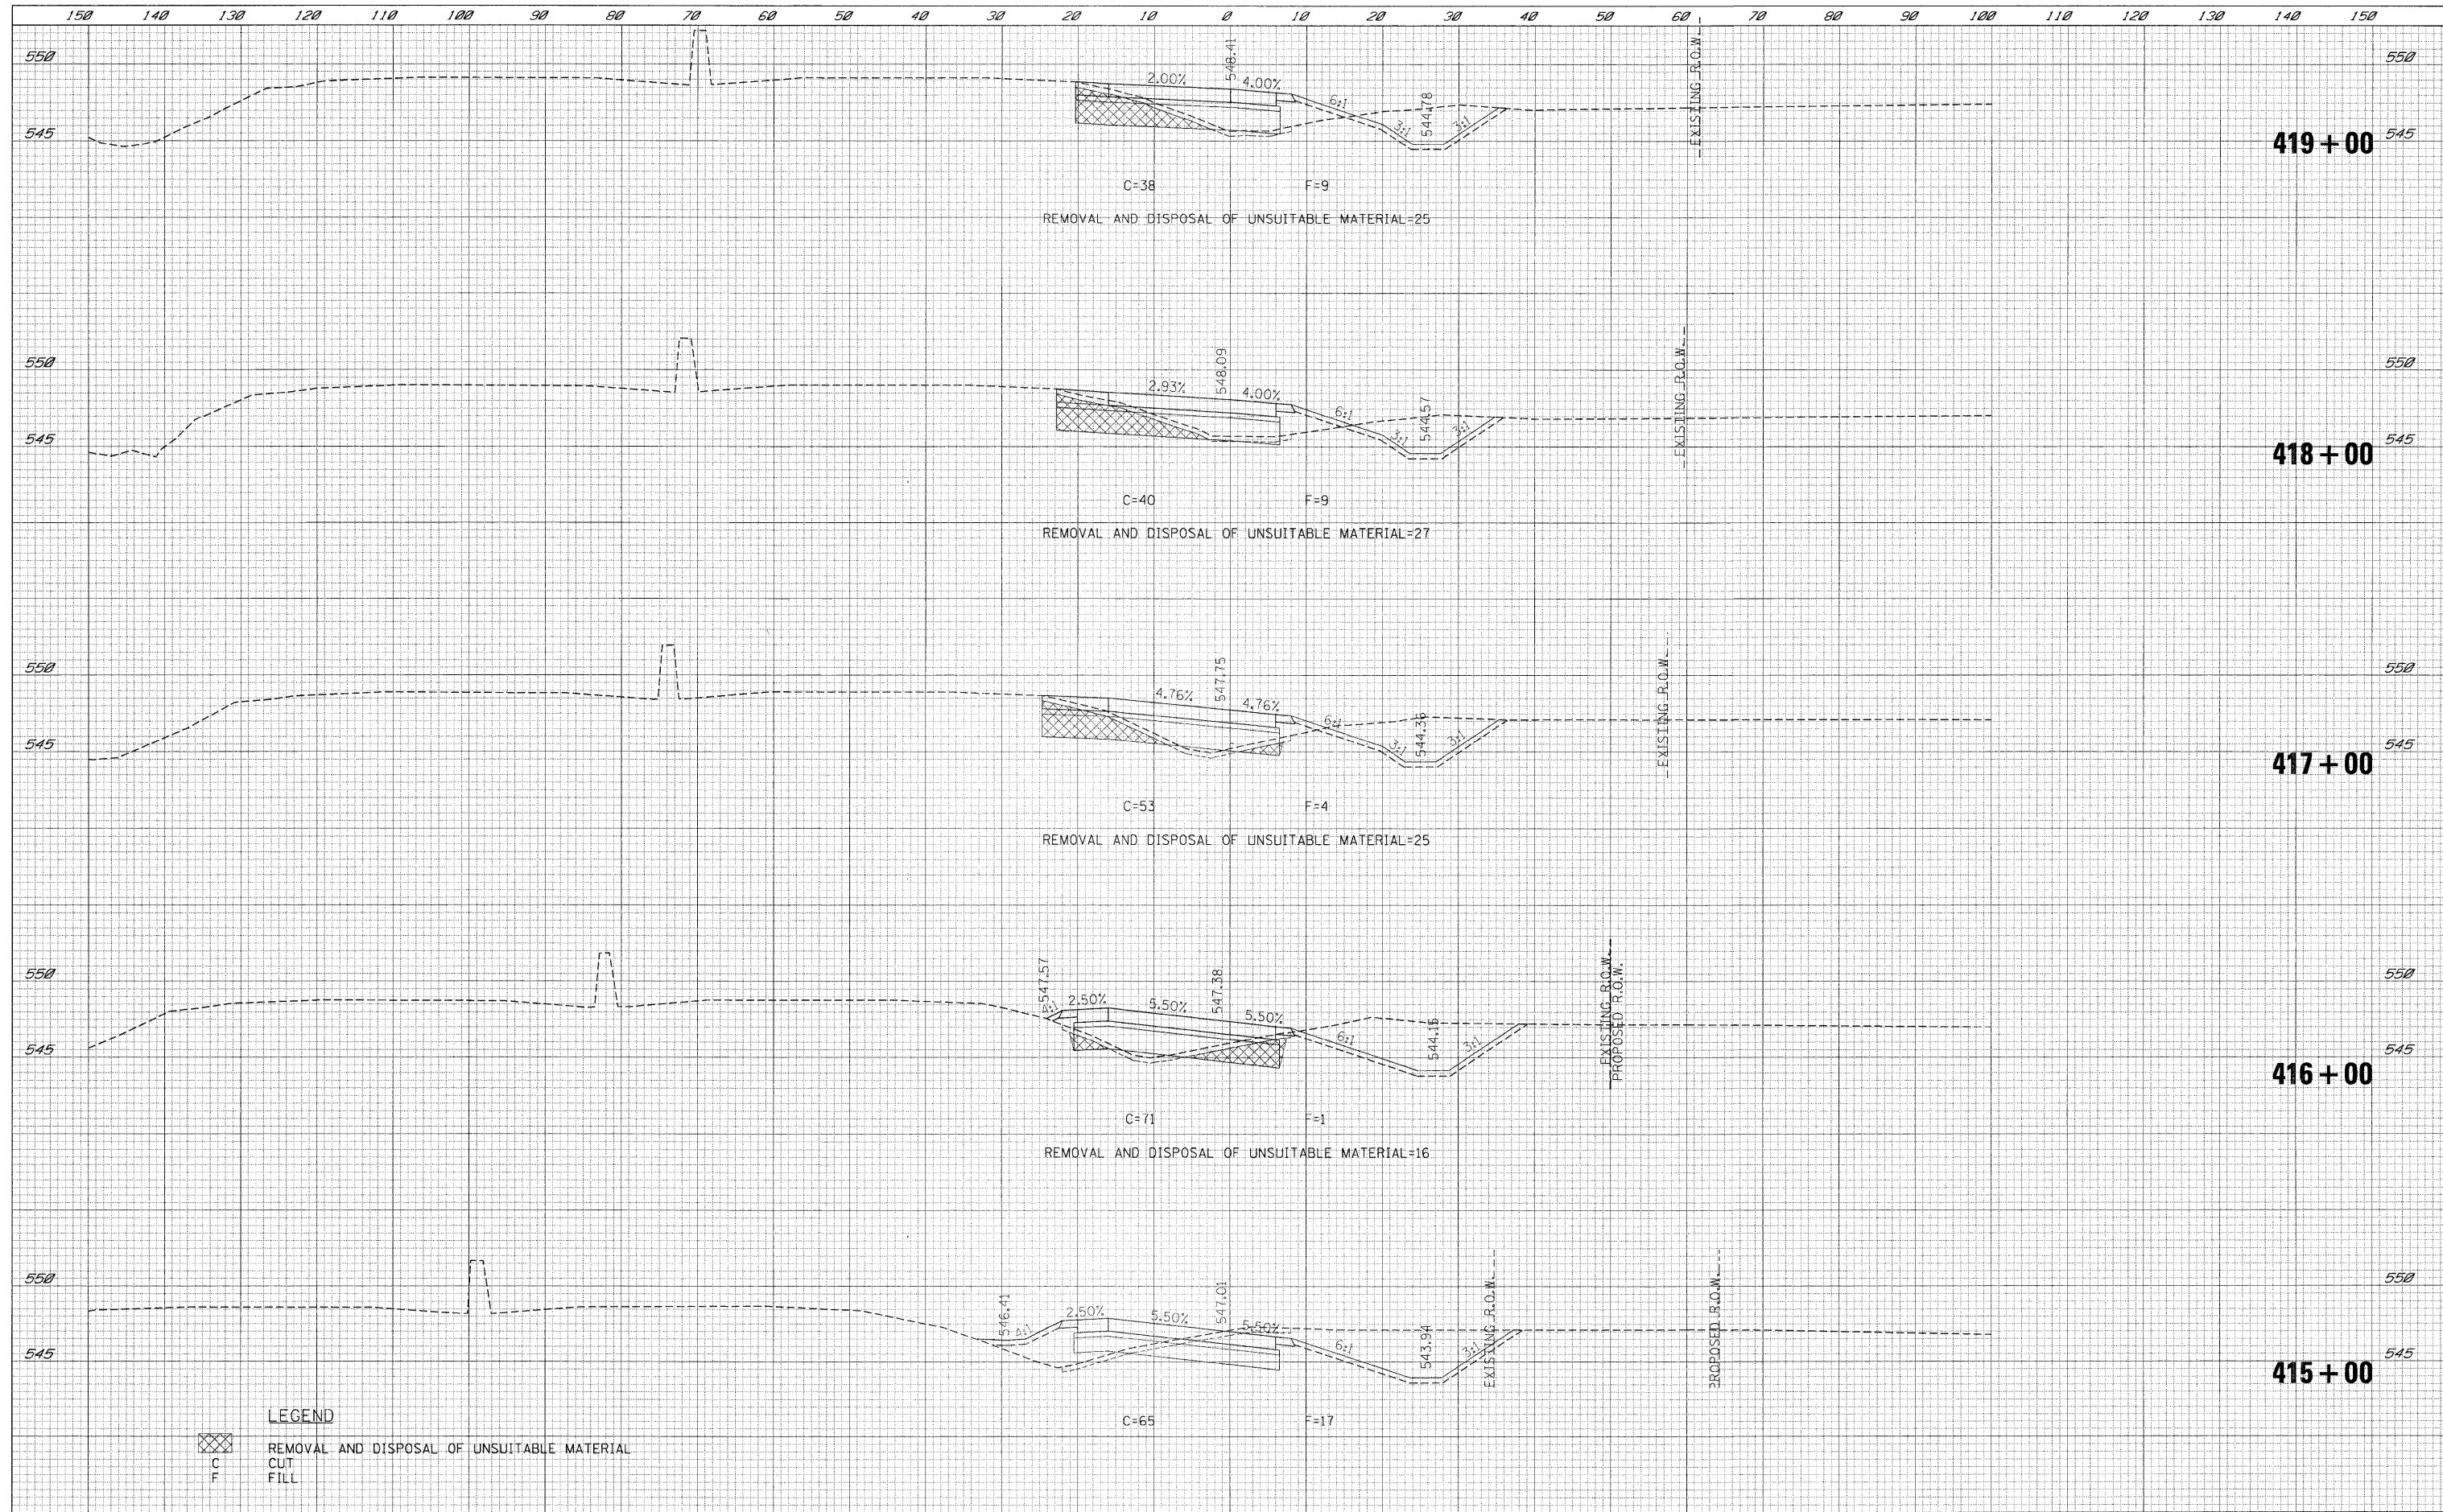

LEGEND
 REMOVAL AND DISPOSAL OF UNSUITABLE MATERIAL
C CUT
F FILL

FILE NAME = t:\1812\cadd sheets\0366408-shr-XSCRampD.dgn	USER NAME = .USER.	DESIGNED - LG	REVISED -	STATE OF ILLINOIS DEPARTMENT OF TRANSPORTATION	RAMP D CROSS SECTIONS			F.A.U. RTE.	SECTION	COUNTY	TOTAL SHEETS	SHEET NO.
PLOT SCALE = \$SCALE\$	PLotted	DRAWN - LG	REVISED -		SCALE: H: 1"=10' V: 1/2"=5'	SHEET NO. 237 OF 351 SHEETS	STA. 415+00	TO STA. 419+00	(32,47-4) HBK-4 & GIN	GRUNDY	351	237
PLOT DATE = 5/19/2010		CHECKED - AKK	REVISED -									
		DATE - 5/19/2010	REVISED -									
ILLINOIS FED. AID PROJECT												
FAI 80 & FAS 297 / FAU 392												