


DATE	
BY	
FINAL SURVEY	
NOTE BOOK	
NO.	
SURVEYED	
PLOTTED	
TEMPLATE	
AREAS	
CHECKED	

DATE	
BY	
ORIGINAL SURVEY	
NOTE BOOK	
NO.	
SURVEYED	
PLOTTED	
TEMPLATE	
AREAS	
CHECKED	

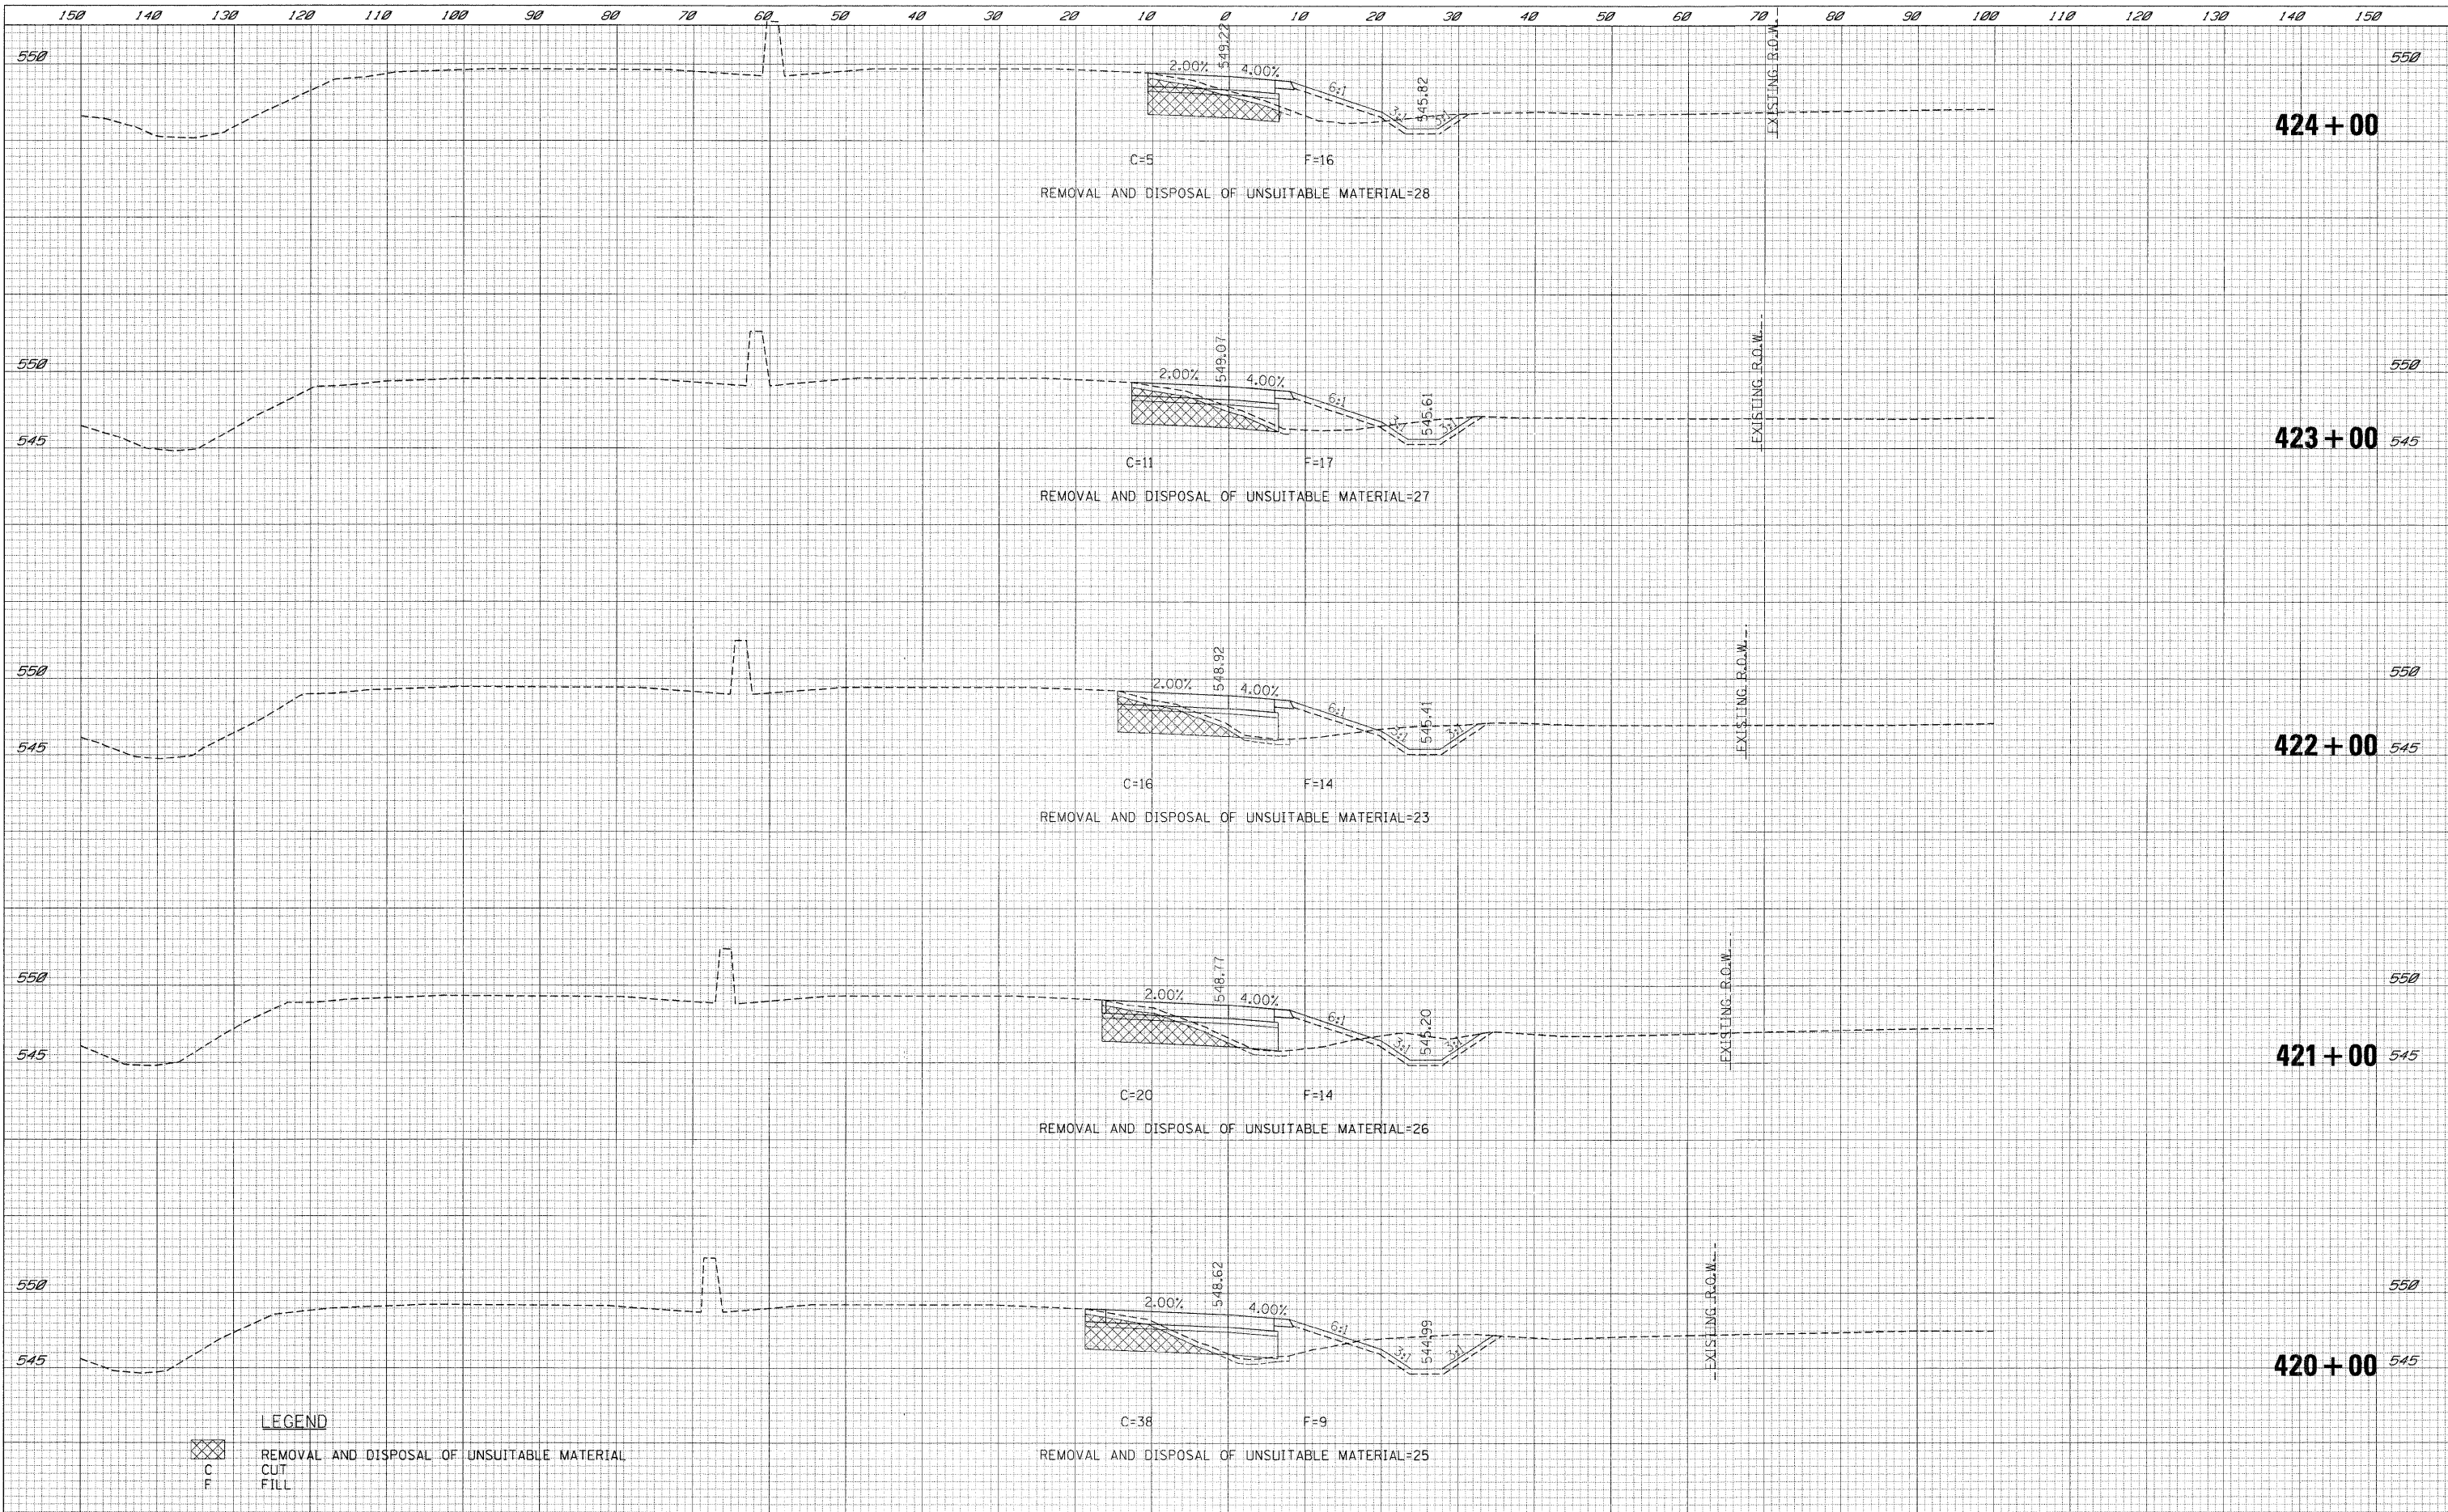

LEGEND
 REMOVAL AND DISPOSAL OF UNSUITABLE MATERIAL
 CUT
 FILL

FILE NAME = \\1612\cadd\sheet\0366408-sht-XSCRampD.dgn
 USER NAME = .USER.

PLOT SCALE = *SCALE*
 PLOT DATE = 5/19/2010

DESIGNED - LG
 DRAWN - LG
 CHECKED - AKK
 DATE - 5/19/2010

REVISED -
 REVISED -
 REVISED -
 REVISED -

**STATE OF ILLINOIS
 DEPARTMENT OF TRANSPORTATION**

RAMP D CROSS SECTIONS

SCALE: H: 1"=10'
 V: 1"=5'
 SHEET NO. 238 OF 351 SHEETS STA. 420+00 TO STA. 424+00

F.A.U. RTE.	SECTION	COUNTY	TOTAL SHEETS	SHEET NO.
	(32,47-4) HBK-4 & GIN	GRUNDY	351	238
			CONTRACT NO. 66408	
ILLINOIS FED. AID PROJECT				