


DATE _____
 BY _____
 SURVEYED _____
 PLOTTED _____
 TEMPLATE _____
 NOTE BOOK _____
 ARS AS _____
 AREAS CHECKED _____

DATE _____
 BY _____
 ORIGINAL SURVEY _____
 PLOTTED _____
 TEMPLATE _____
 NOTE BOOK _____
 ARS AS _____
 AREAS CHECKED _____

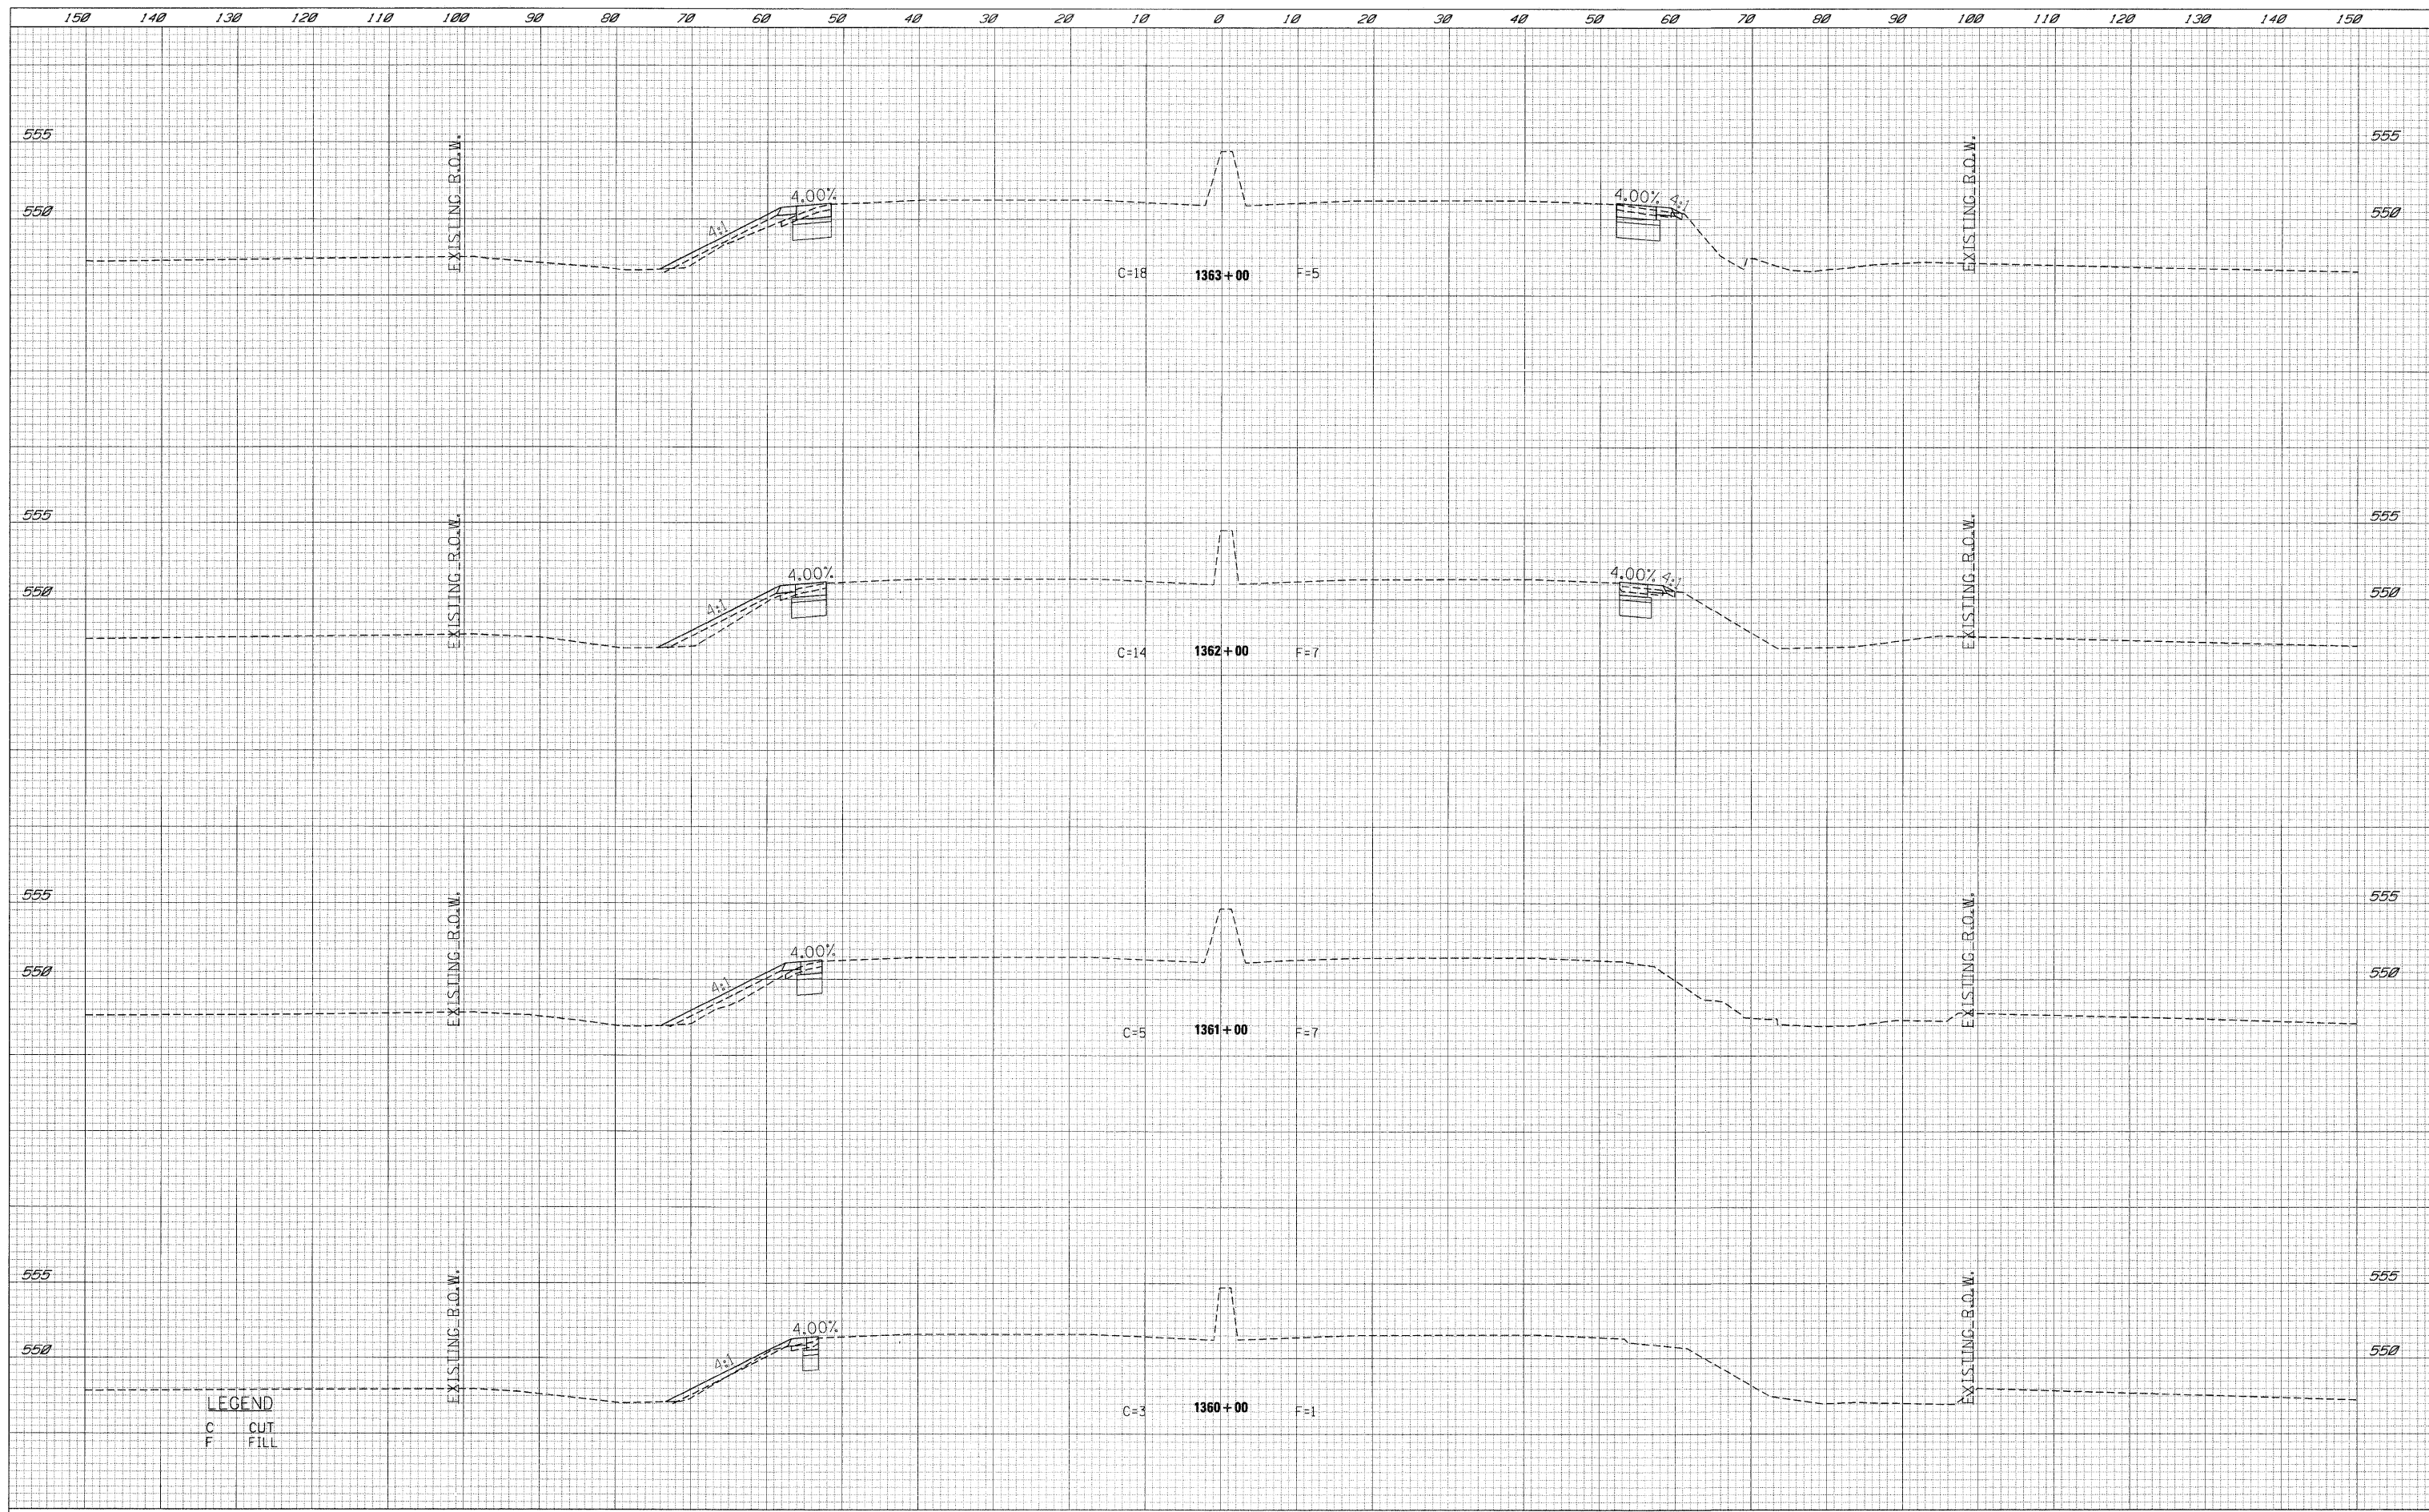

LEGEND
 C CUT
 F FILL

FILE NAME = t:\1812\cadd\sheet\0366408-sh1-XSC180.dgn	USER NAME = .USER.	DESIGNED - LG	REVISED -	STATE OF ILLINOIS DEPARTMENT OF TRANSPORTATION	I-80 CROSS SECTIONS		F.A.U. RTE.	SECTION	COUNTY	TOTAL SHEETS	SHEET NO.
PLOT SCALE = #SCALE#	CHECKED - AKK	REVISIED -	REVISIED -		SCALE: H: 1"=10' V: 1"=5'	SHEET NO. 241 OF 351 SHEETS	STA. 1360+00 TO STA. 1363+00	(32,47-4) HBK-4 & G(N)	GRUNDY	351	241
PLOT DATE = 5/19/2010	DATE - 5/19/2010	REVISIED -	REVISIED -					ILLINOIS FED. AID PROJECT CONTRACT NO. 66408			
FAT 80 & FAS 297 / FAU 392											