


DATE	
BY	
SURVEYED	
PLOTTED	
TEMPLATE	
AREAS	
CHECKED	
NO.	

DATE	
BY	
ORIGINAL SURVEY	
NOTE BOOK	
NO.	

LEGEND  
 --- CUT  
 --- FILL

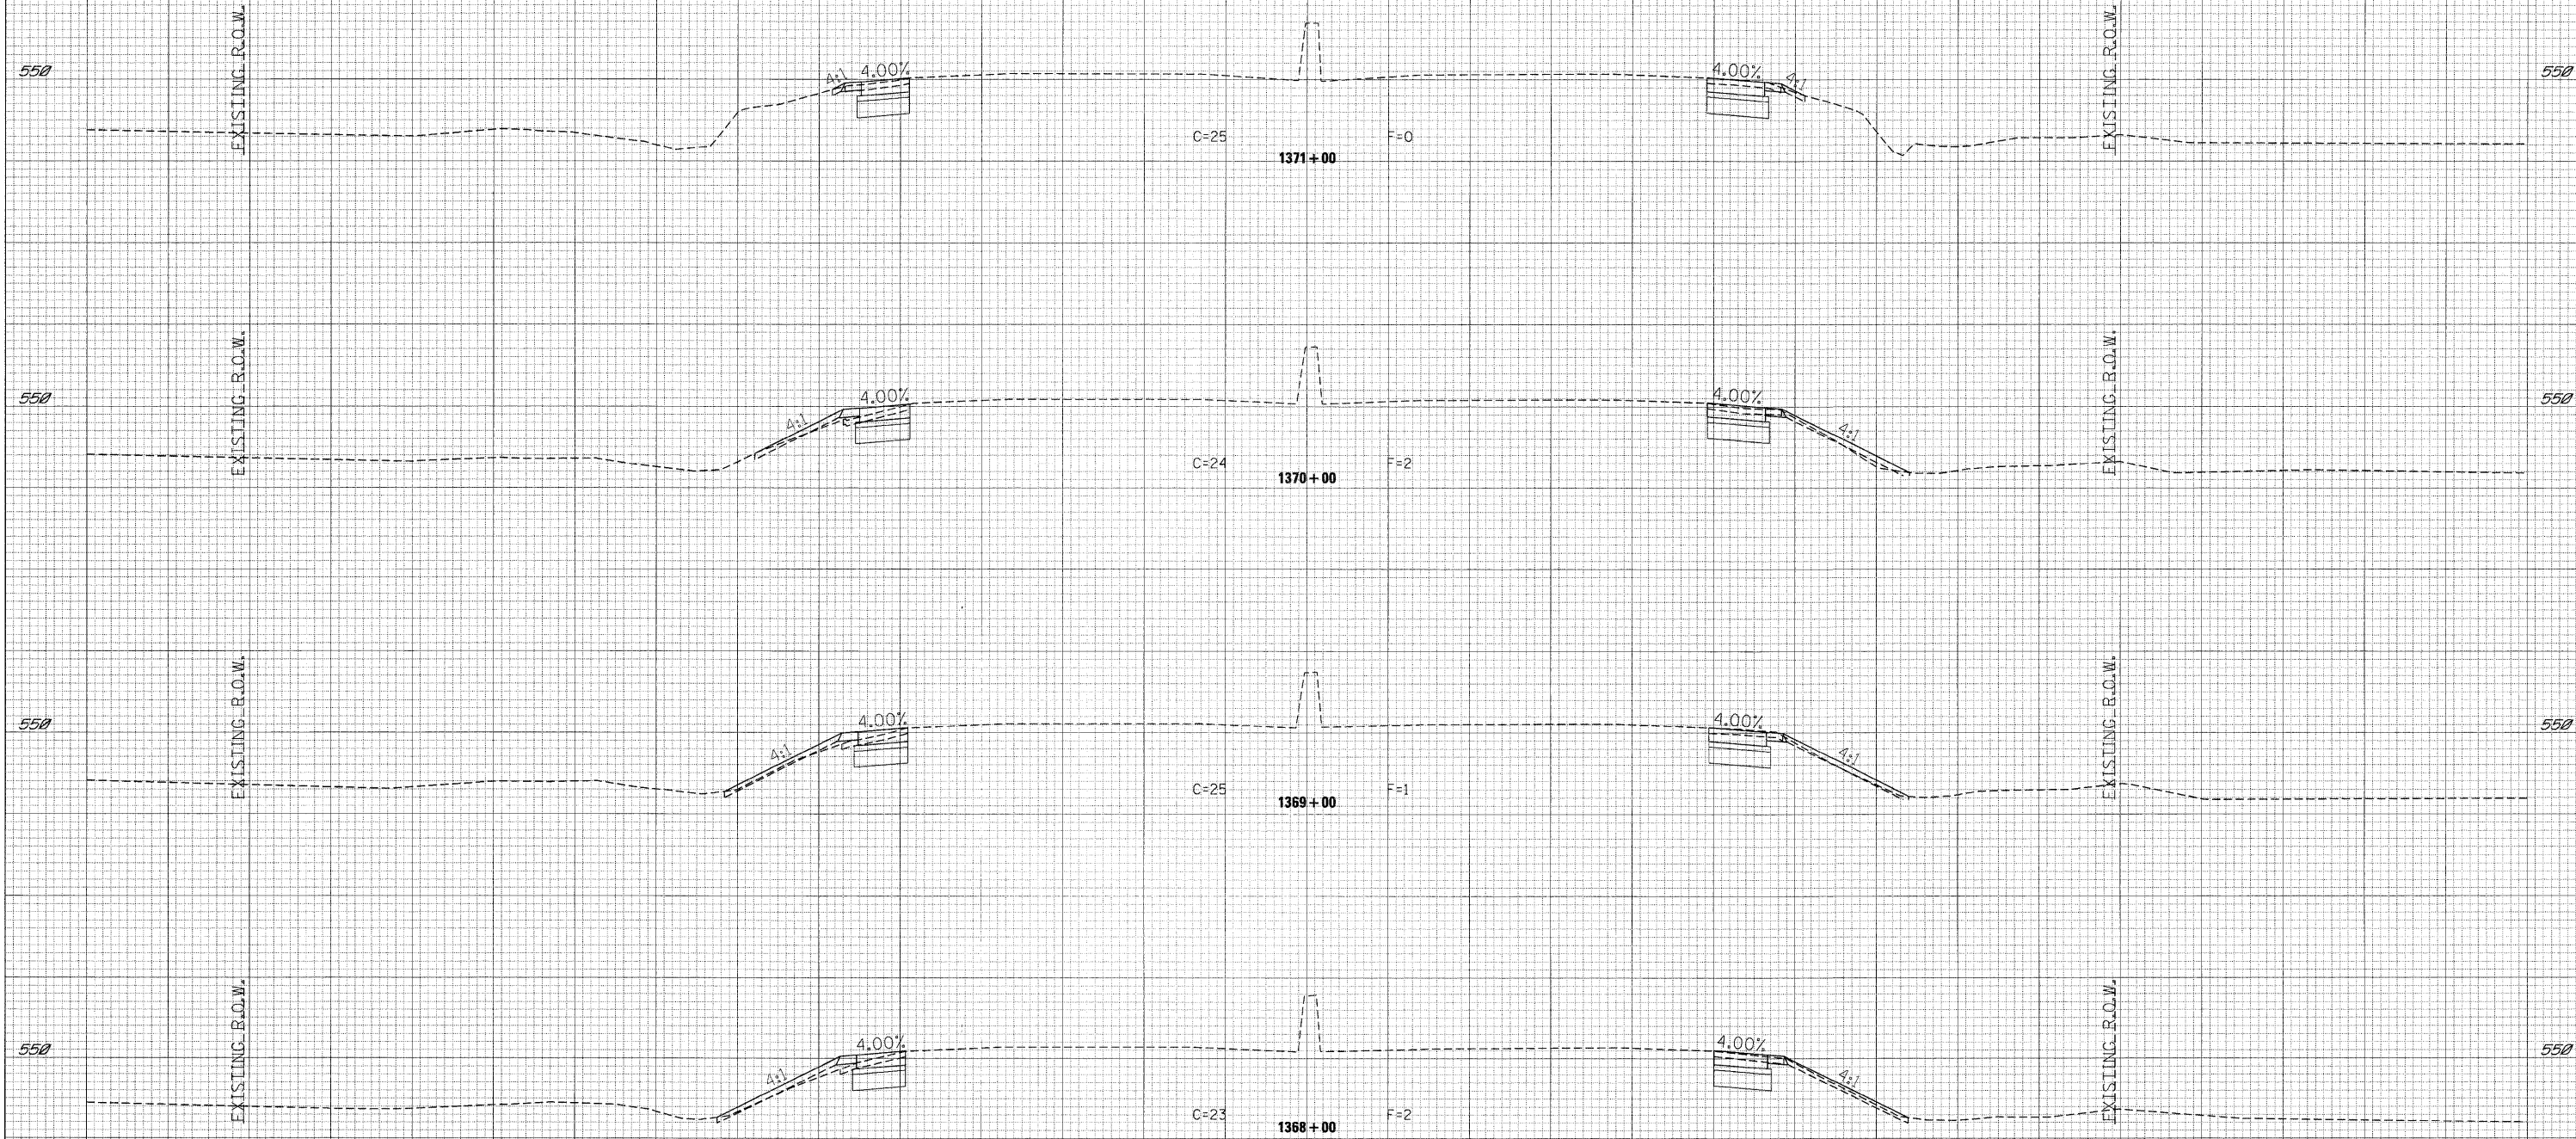

FILE NAME =	USER NAME = .USER	DESIGNED - LG	REVISED -	<b>STATE OF ILLINOIS</b> <b>DEPARTMENT OF TRANSPORTATION</b>	<b>I-80 CROSS SECTIONS</b>	F.A.U. RTE.	SECTION	COUNTY	TOTAL SHEETS	SHEET NO.	
\\c1812\cadd\sheets\0366408-shs-XSC180.dgn		DRAWN - LG	REVISED -			•	(32,47-4) HBK-4 & G(N)	GRUNDY	351	243	
PLOT SCALE = *SCALE*		CHECKED - AKK	REVISED -			CONTRACT NO. 66408					
PLOT DATE = 5/19/2010		DATE - 5/19/2010	REVISED -			ILLINOIS FED. AID PROJECT					
				SCALE: H <sub>v</sub> 1"=10'		SHEET NO. 243 OF 351 SHEETS		STA. 1368+00 TO STA. 1371+00		• FAI 80 & FAS 297 / FAU 392	