


DATE	
BY	
FINAL SURVEY	
NOTED	
PLOTTED	
TEMPLATE	
AREAS	
CHECKED	

DATE	
BY	
ORIGINAL SURVEY	
NOTED	
PLOTTED	
TEMPLATE	
AREAS	
CHECKED	

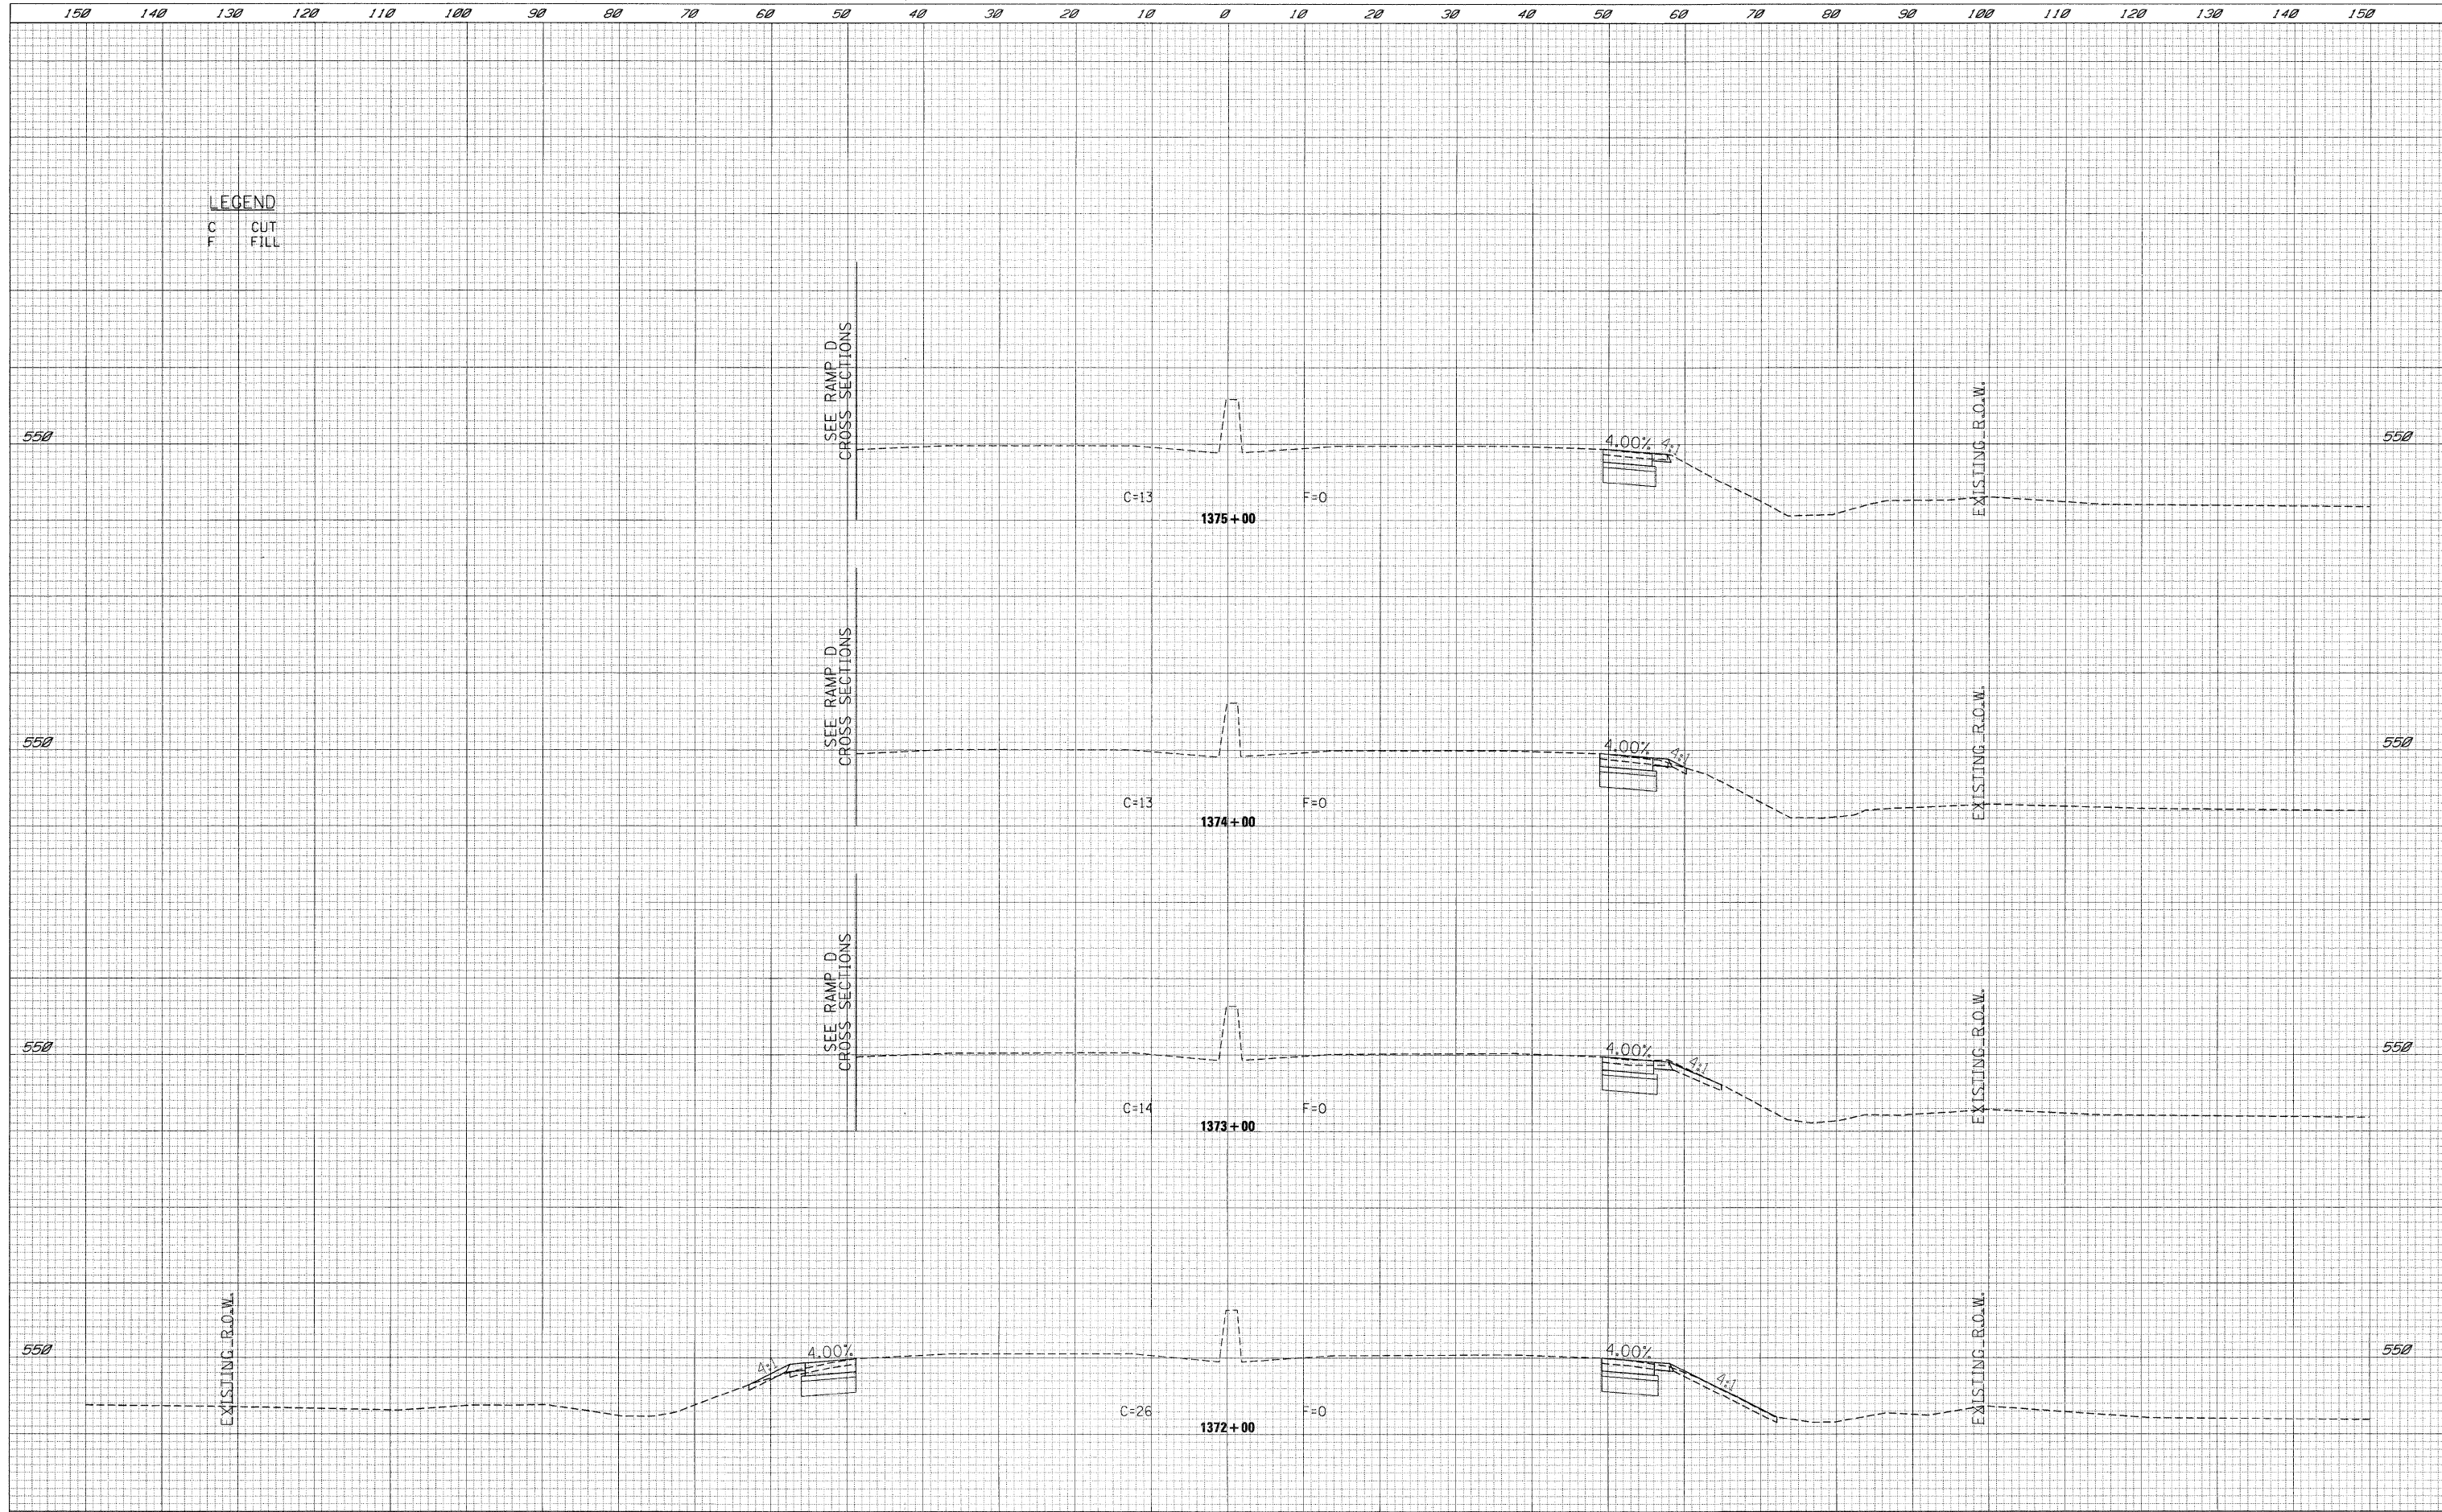

LEGEND
 C CUT
 F FILL

FILE NAME =
 \\t1812\cadd\sheet\0366408-shs-XSC180.dgn

USER NAME = .USER.
 DESIGNED - LG
 DRAWN - LG
 CHECKED - AKK
 PLOT DATE = 5/19/2010

REVISED -
 REVISED -
 REVISED -
 REVISED -
 DATE - 5/19/2010

STATE OF ILLINOIS
 DEPARTMENT OF TRANSPORTATION

I-80 CROSS SECTIONS

SCALE: H_v 1"=10'
 V_v 1"=5'
 SHEET NO. 244 OF 351 SHEETS
 STA. 1372+00 TO STA. 1375+00

F.A.U. RTE.	SECTION	COUNTY	TOTAL SHEETS	SHEET NO.
(32,47-4)	HBK-4 & G(N)	GRUNDY	351	244
CONTRACT NO. 66408				

ILLINOIS FED. AID PROJECT
 FAI 80 & FAS 297 / FAU 392